




3 WALL SECTION
SCALE: 3/4"=1'-0"

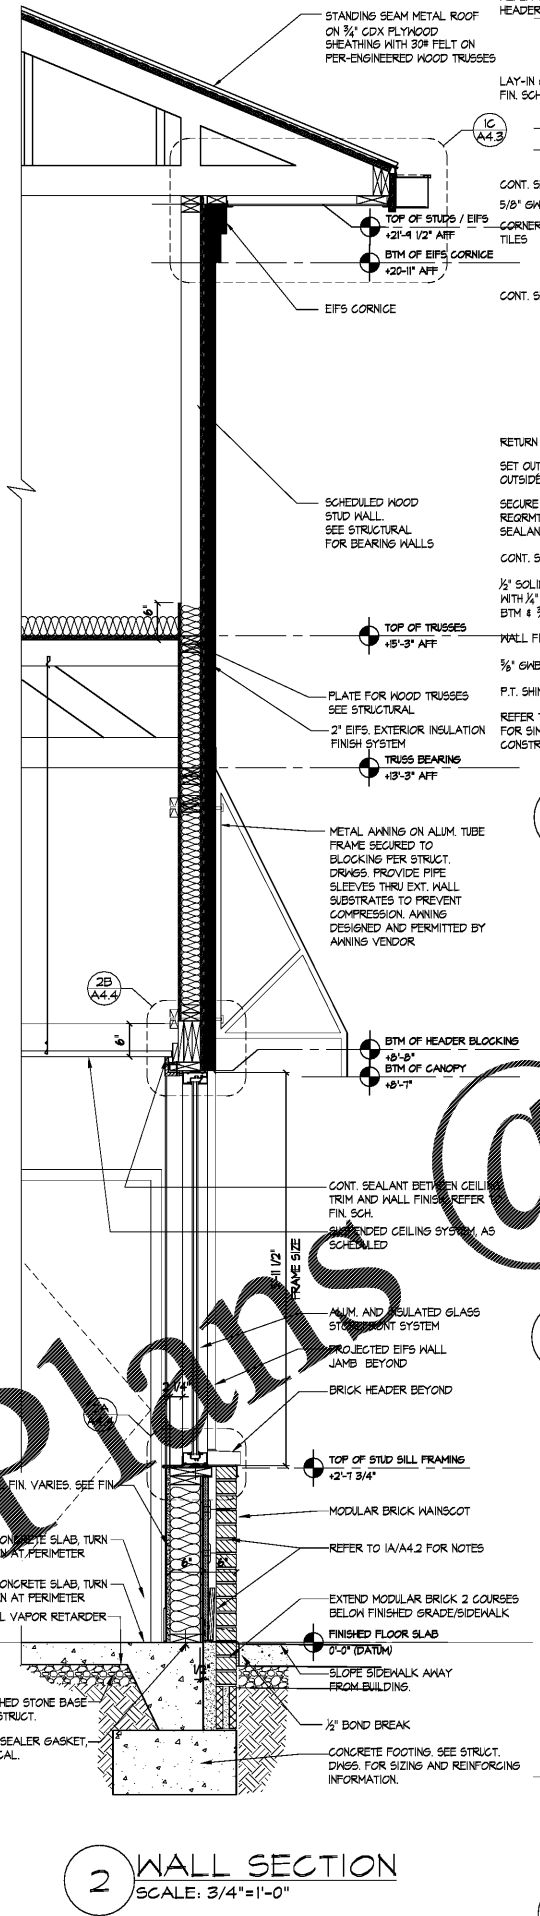

2 WALL SECTION
SCALE: 3/4"=1'-0"

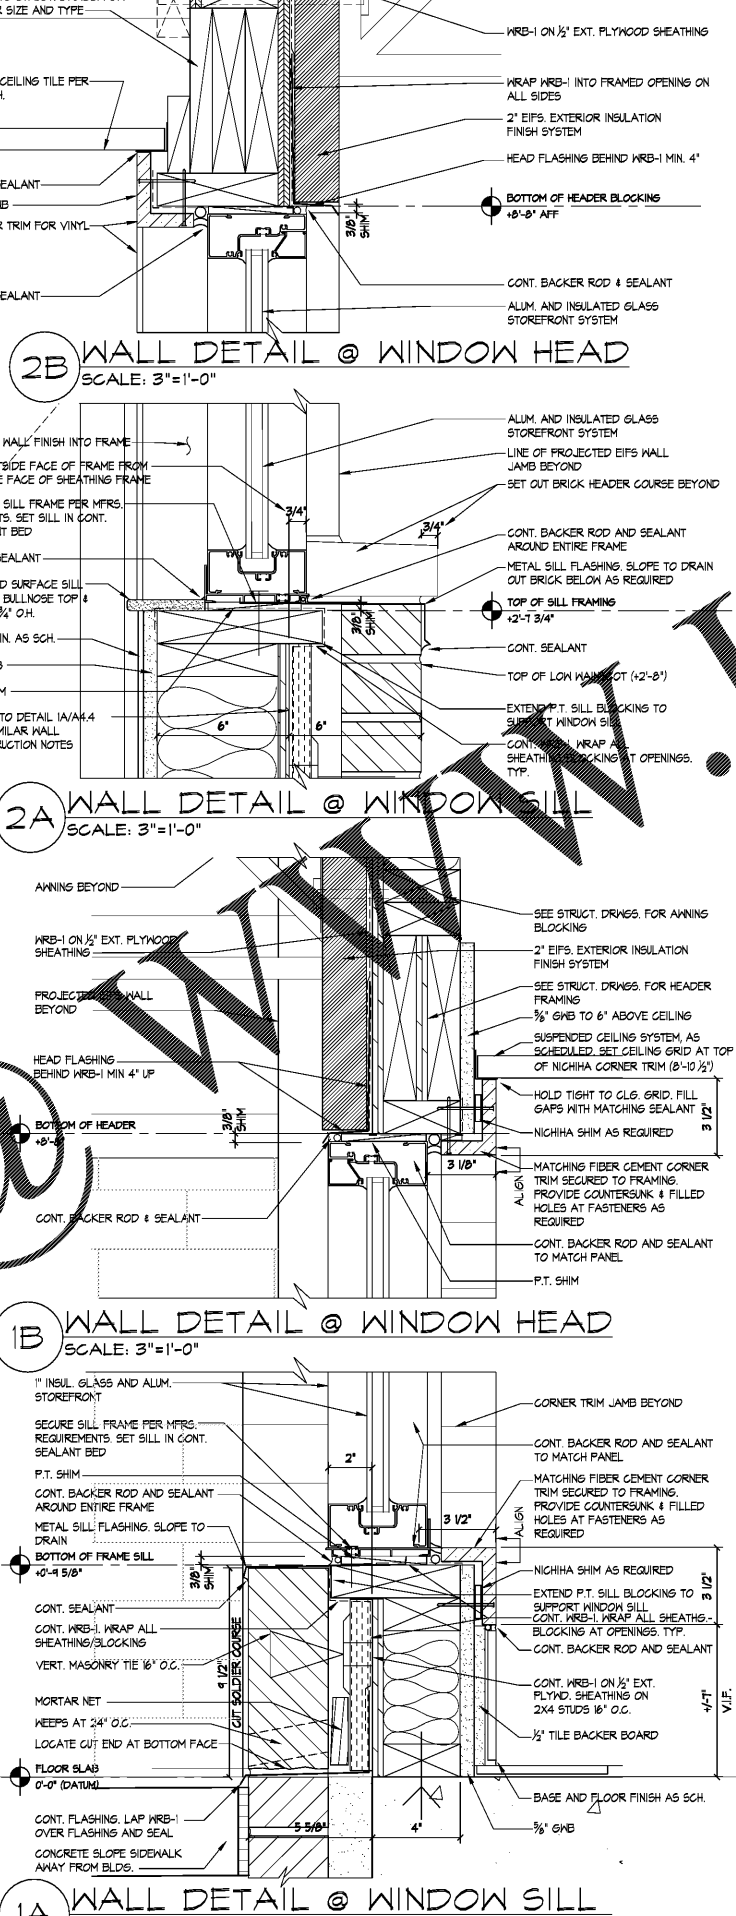

1A WALL DETAIL @ WINDOW SILL
SCALE: 3"=1'-0"

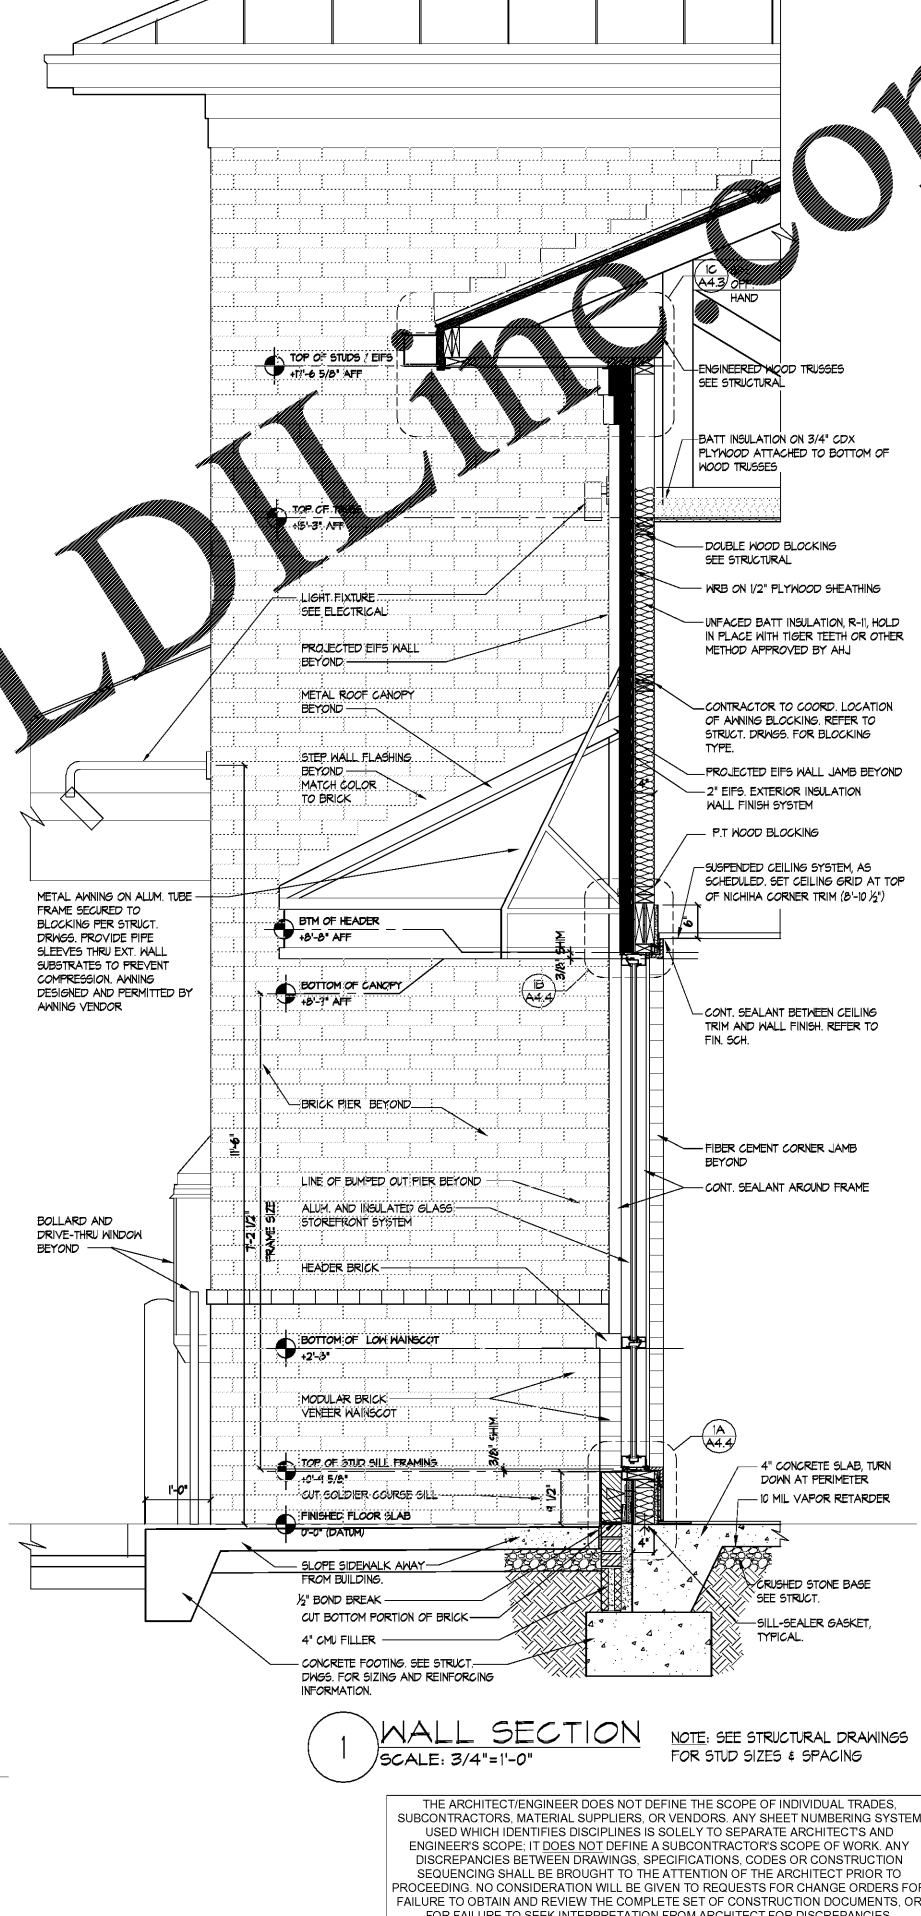

1 WALL SECTION
SCALE: 3/4"=1'-0"

NOTE: SEE STRUCTURAL DRAWINGS FOR STUD SIZES & SPACING

THE ARCHITECT/ENGINEER DOES NOT DEFINE THE SCOPE OF INDIVIDUAL TRADES, SUBCONTRACTORS, MATERIAL SUPPLIERS, OR VENDORS. ANY SHEET NUMBERING SYSTEM USED WHICH IDENTIFIES DISCIPLINES IS SOLELY TO SEPARATE ARCHITECTS AND ENGINEER'S SCOPE. IT DOES NOT DEFINE A SUBCONTRACTOR'S SCOPE OF WORK. ANY DISCREPANCIES BETWEEN DRAWINGS, SPECIFICATIONS, CODES OR CONSTRUCTION SEQUENCING SHALL BE BROUGHT TO THE ATTENTION OF THE ARCHITECT PRIOR TO PROCEEDING. NO CONSIDERATION WILL BE GIVEN TO REQUESTS FOR CHANGE ORDERS FOR FAILURE TO OBTAIN AND REVIEW THE COMPLETE SET OF CONSTRUCTION DOCUMENTS, OR FOR FAILURE TO SEEK INTERPRETATION FROM ARCHITECT FOR DISCREPANCIES.

ESD

2423 RICHMOND ST. #100
CHARLOTTE, NC 28203
PH: 704-373-1900
EMAIL: esd@esdarch.com

NOT FOR CONSTRUCTION

BOJANGLES' 14 RESTAURANT
HUDSON BRIDGE ROAD
AT WILLIS DRIVE
STOCKBRIDGE, GEORGIA

NOT FOR CONSTRUCTION

ISSUE DATE: 2-4-2019
PRELIM. BUDGET
REVISION 1: _____
REVISION 2: _____
REVISION 3: _____
REVISION 4: _____

PROJECT #: 18-164-000
CONTENT: WALL SECTIONS

PROJECT ARCHITECT: ECE
DRAWN BY: BH/CDD

CADD FILE NAME: 18-164-CDIA-4.4 WALL SECTIONS

SHEET
A-4.4