




P:\CLIENT FILES\Bojangles' 18-164-000 Bojangles' (F) Stockbridge GA\06-CD's-NEW Pitch: Roof\A04-5 WALL SECTIONS.dwg, Plotted By: rsevers, Plotted: Feb 04, 2019 - 6:11pm

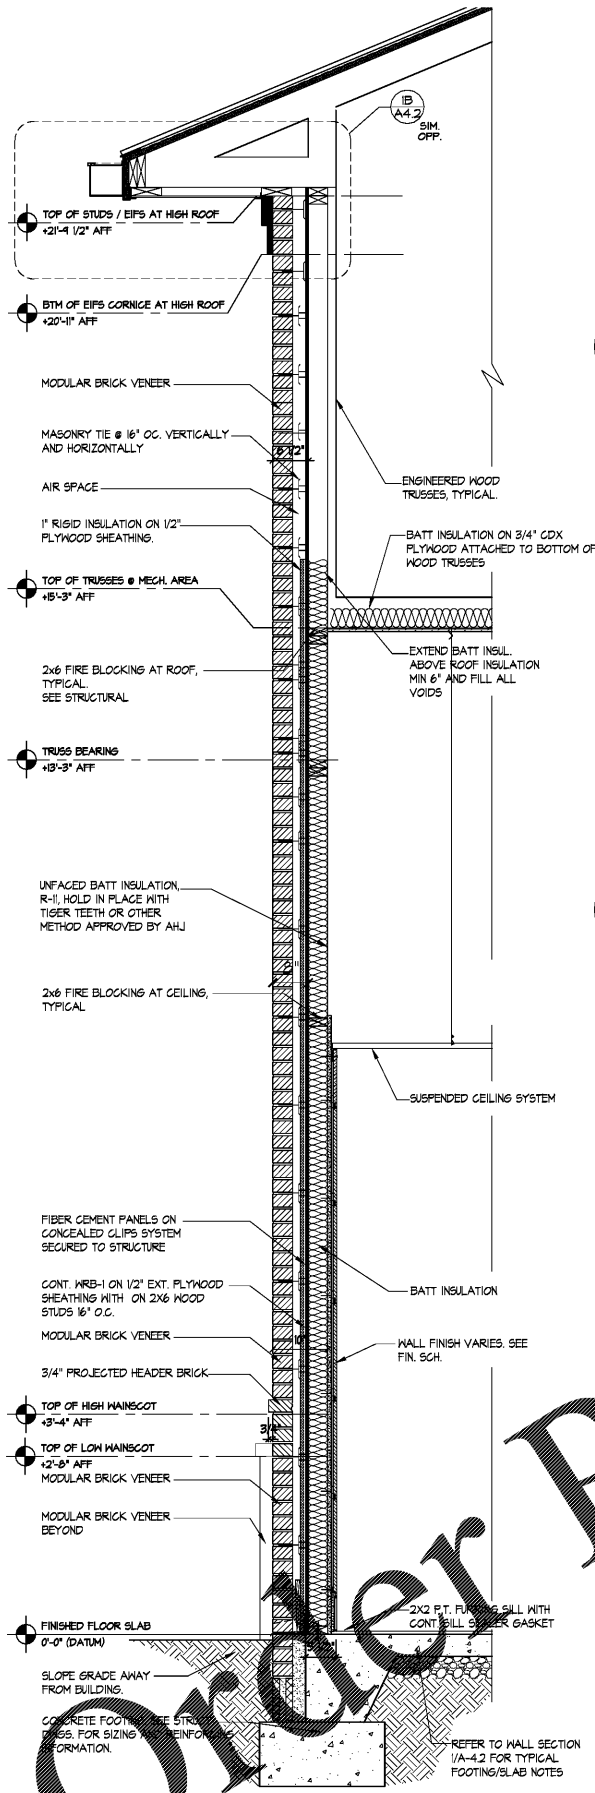


5 WALL SECTION @ BRICK PIER  
SCALE: 3/4"=1'-0"

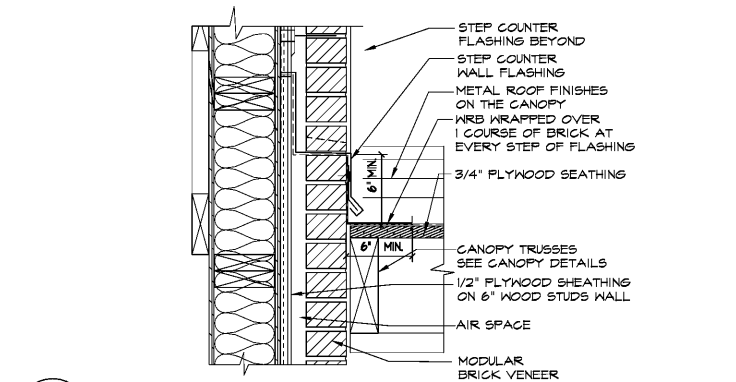


7 STEP WALL FLASHING  
SCALE: 3/4"=1'-0"

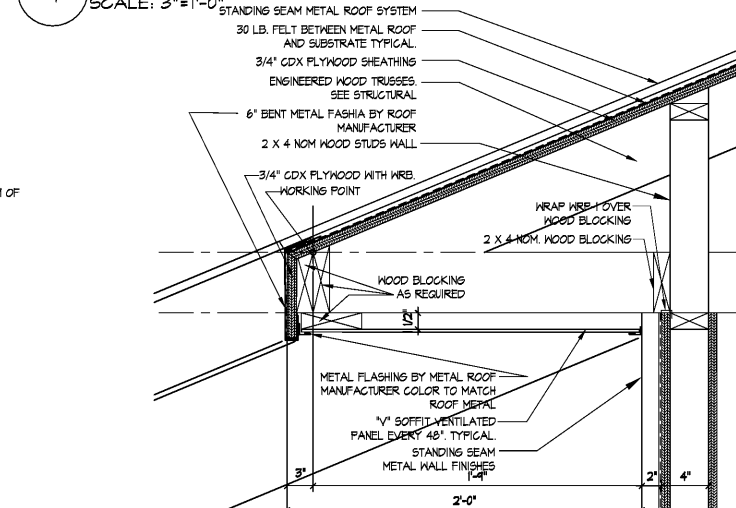


6 EAVES DETAIL @ MECH. AREA ROOF  
SCALE: 3/4"=1'-0"

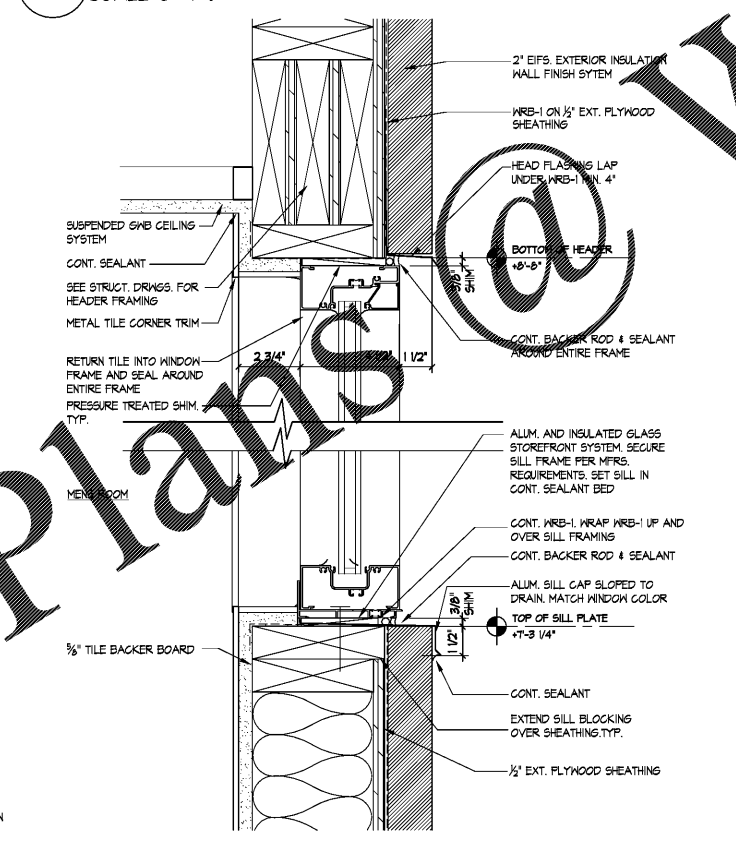

4 WALL DETAIL @ WINDOW  
SCALE: 3/4"=1'-0"

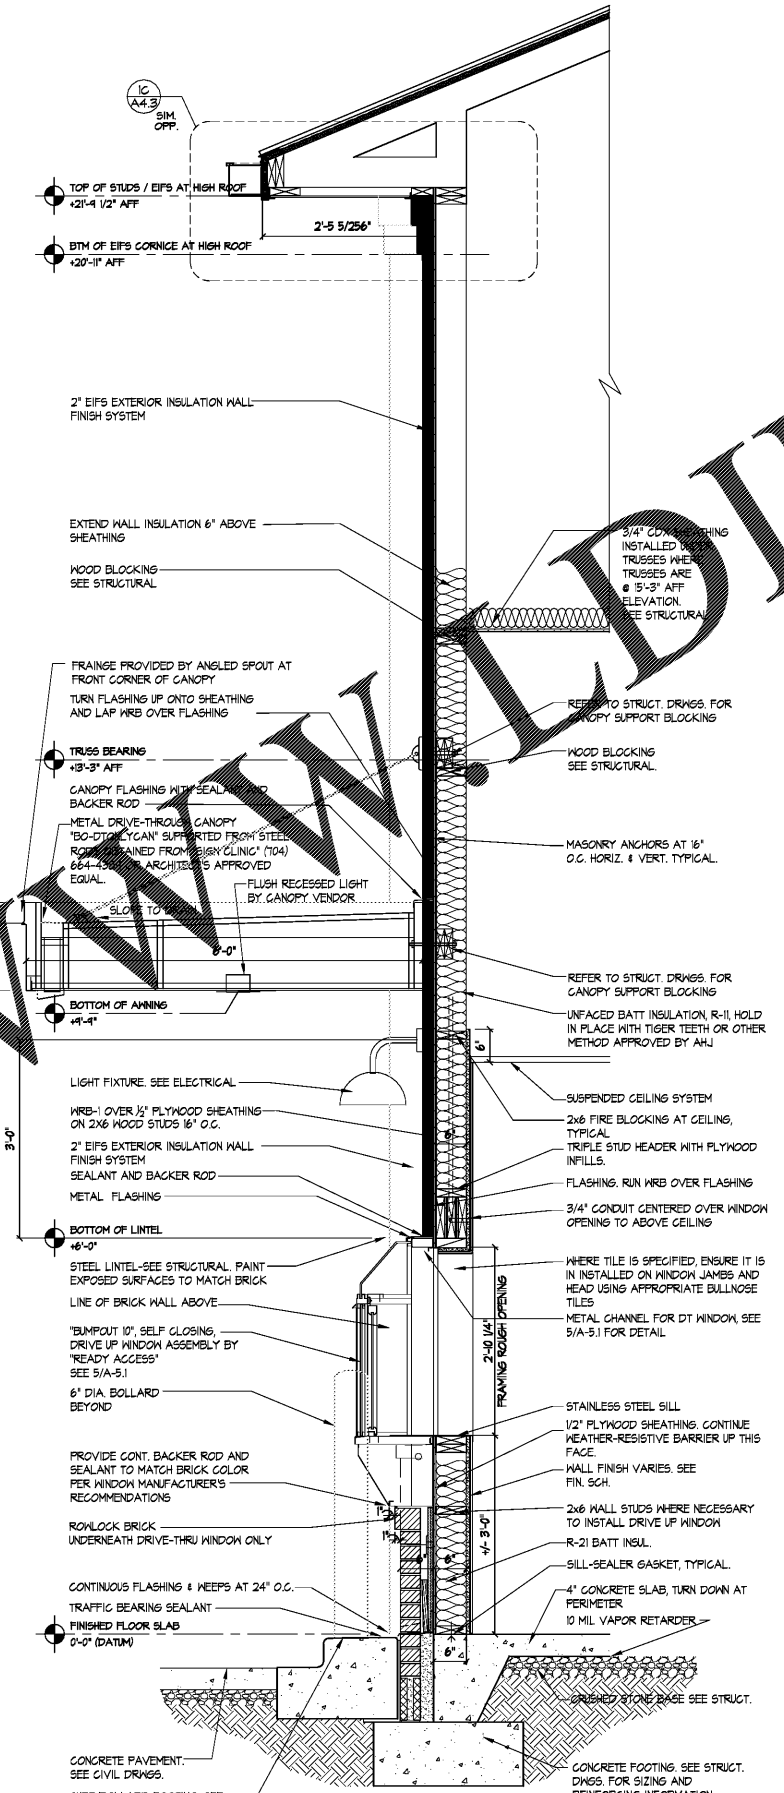

2 WALL SECTION @ DRIVE THRU WINDOW  
SCALE: 3/4"=1'-0"

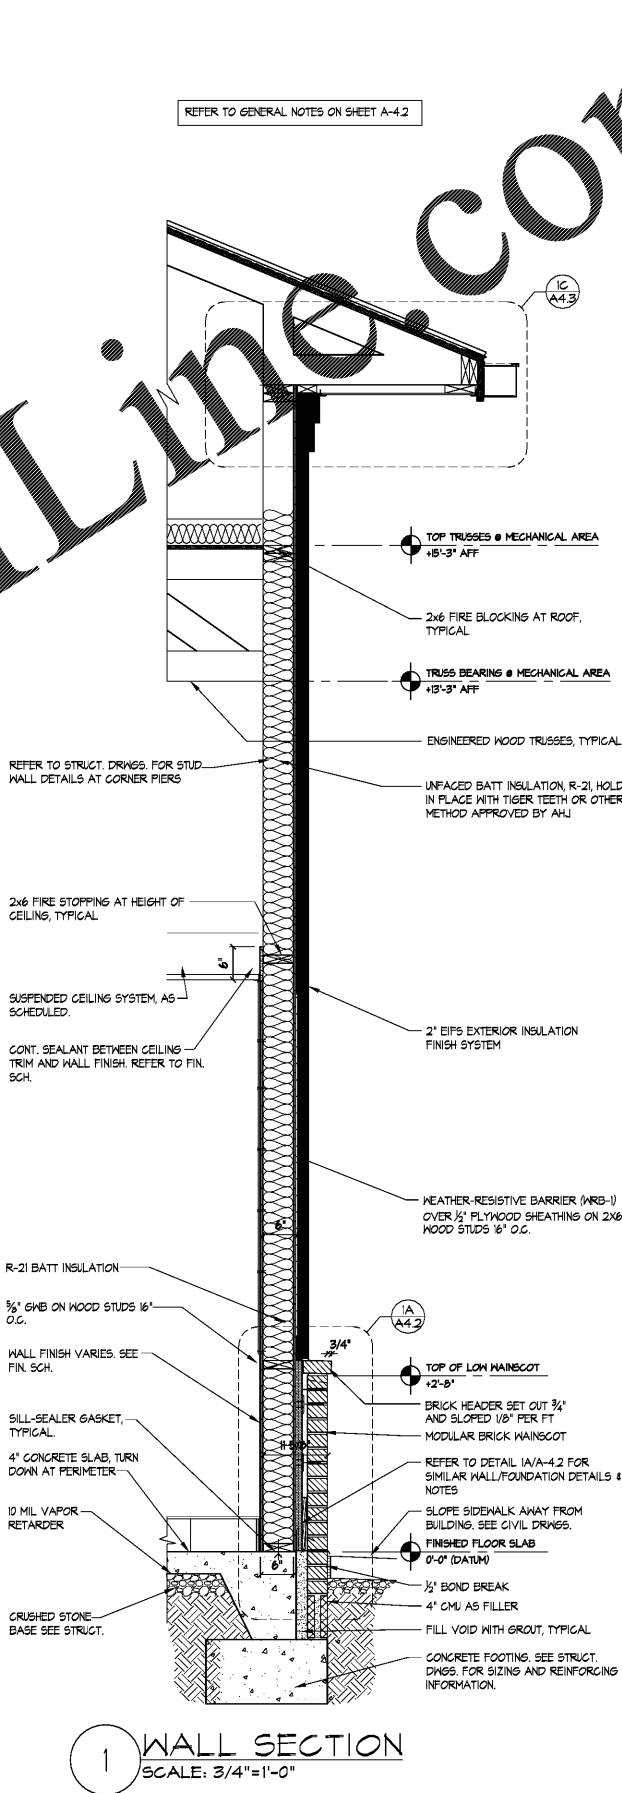

1 WALL SECTION  
SCALE: 3/4"=1'-0"

THE ARCHITECT/ENGINEER DOES NOT DEFINE THE SCOPE OF INDIVIDUAL TRADES, SUBCONTRACTORS, MATERIAL SUPPLIERS, OR VENDORS. ANY SHEET NUMBERING SYSTEM USED WHICH IDENTIFIES DISCIPLINES IS SOLELY TO SEPARATE ARCHITECTS AND ENGINEER'S SCOPE. IT DOES NOT DEFINE A SUBCONTRACTOR'S SCOPE OF WORK. ANY DISCREPANCIES BETWEEN DRAWINGS, SPECIFICATIONS, CODES OR CONSTRUCTION SEQUENCING SHALL BE BROUGHT TO THE ATTENTION OF THE ARCHITECT PRIOR TO PROCEEDING. NO CONSIDERATION WILL BE GIVEN TO REQUESTS FOR CHANGE ORDERS FOR FAILURE TO OBTAIN AND REVIEW THE COMPLETE SET OF CONSTRUCTION DOCUMENTS, OR FOR FAILURE TO SEEK INTERPRETATION FROM ARCHITECT FOR DISCREPANCIES.

BOJANGLES' 14 RESTAURANT  
HUDSON BRIDGE ROAD  
AT WILLIS DRIVE  
STOCKBRIDGE, GEORGIA

NOT FOR CONSTRUCTION

ISSUE DATE: 2-4-2019  
PRELIM. BUDGET  
REVISION 1: \_\_\_\_\_  
REVISION 2: \_\_\_\_\_  
REVISION 3: \_\_\_\_\_  
REVISION 4: \_\_\_\_\_

PROJECT #: 18-164-000  
CONTENT: WALL SECTIONS

PROJECT ARCHITECT: ECE  
DRAWN BY: BH/CDD

CADD FILE NAME: 18-164.CDW-4.5 WALL SECTIONS  
THIS DRAWING AND THE DESIGN SHOWN ARE THE PROPERTY OF ECE. THE REPRODUCTION, OR USE OF THIS DRAWING WITHOUT THE WRITTEN CONSENT IS PROHIBITED. ANY INFRINGEMENT IS SUBJECT TO LEGAL ACTION.  
Sheet  
A-4.5