



2/12/2019 8:32:43 AM


Order Plans @ www.LDILine.com

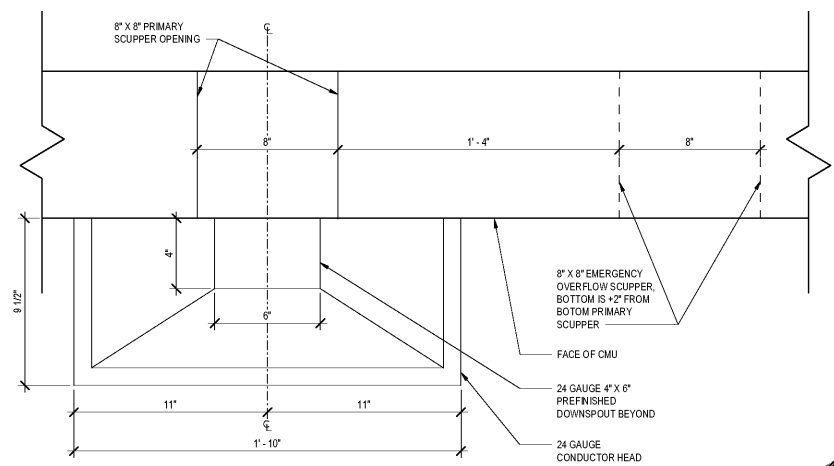


2 CONDUCTOR HEAD DETAIL
A2.6.2 3\"/>

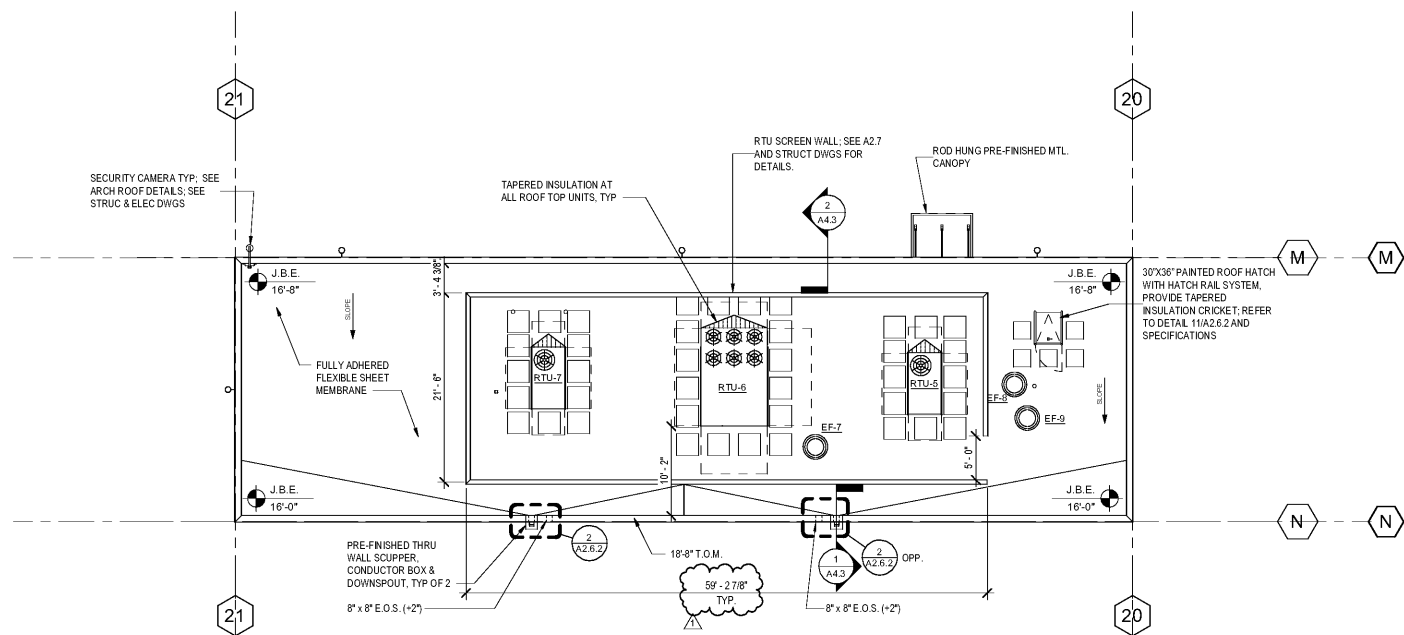

1 ROOF FLOOR PLAN
A2.6.2 1/8\"/>

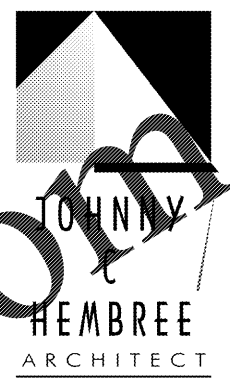

100%/PERMIT DOCUMENTS
XF2 SERVICE

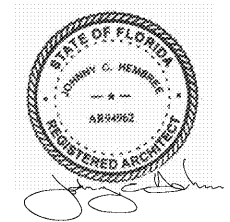

RELEASED FOR CONSTRUCTION

LATEST DA/PC DA18-037/PC18-031
DRAWN BY: CNB
CHECKED BY: SCS

REVISIONS			
REV#	DATE	DESCRIPTION	BY
1	11/14/18	100% PERMIT DOCUMENTS	
1	2/12/19	PERMIT COMMENTS	AJM

CARMAX
THE AUTO SUPERSTORE
1500 TELEGRAPH CENTER PARKWAY, SUITE 2000
BRADENTON, FL 34208
(813) 747-0822

STORE NO. 6103
5320 & 5400 14TH STREET WEST
BRADENTON, FL 34207

PROJECT NO. 20-17083.02
DATE 14 NOV 2018

SHEET TITLE
ROOF PLAN & DETAILS
- SERVICE

SHEET NO. **A2.6.2**