



PROJECT: **SHERWIN WILLIAMS**  
 1880 GADSDEN HIGHWAY  
 TRUSSVILLE, AL 35285

DRAWING: **DETAILS**


Revisions	
REVISION DATE	
PROJECT DATE	1/17/2019
Drawn By	MTP
Checked By	TD
Sheet No.	A301

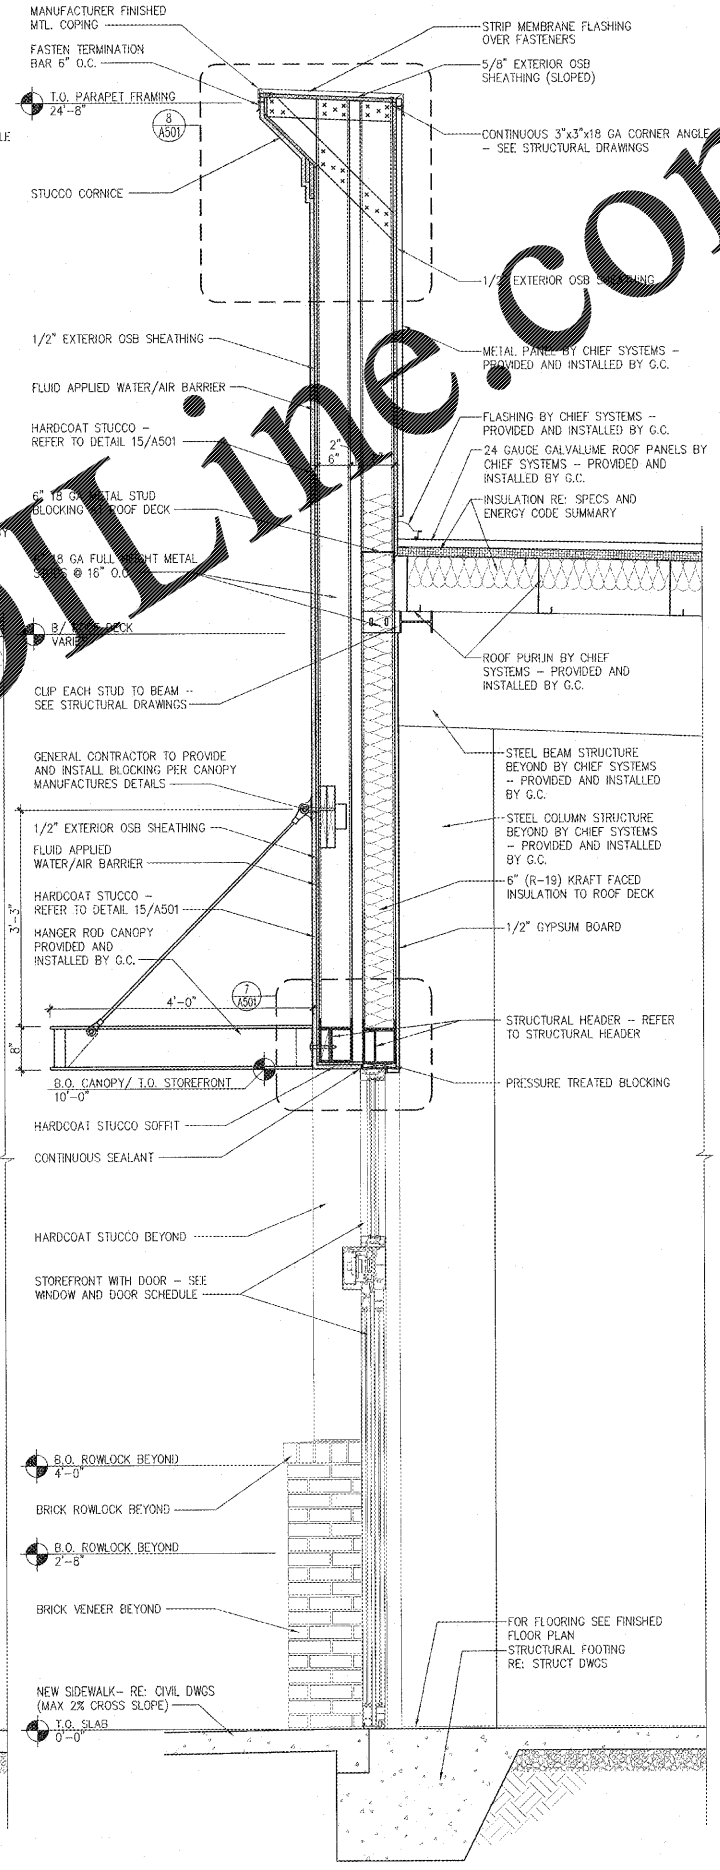


**1 WALL SECTION**  
A301 SCALE: 3/4" = 1'-0"

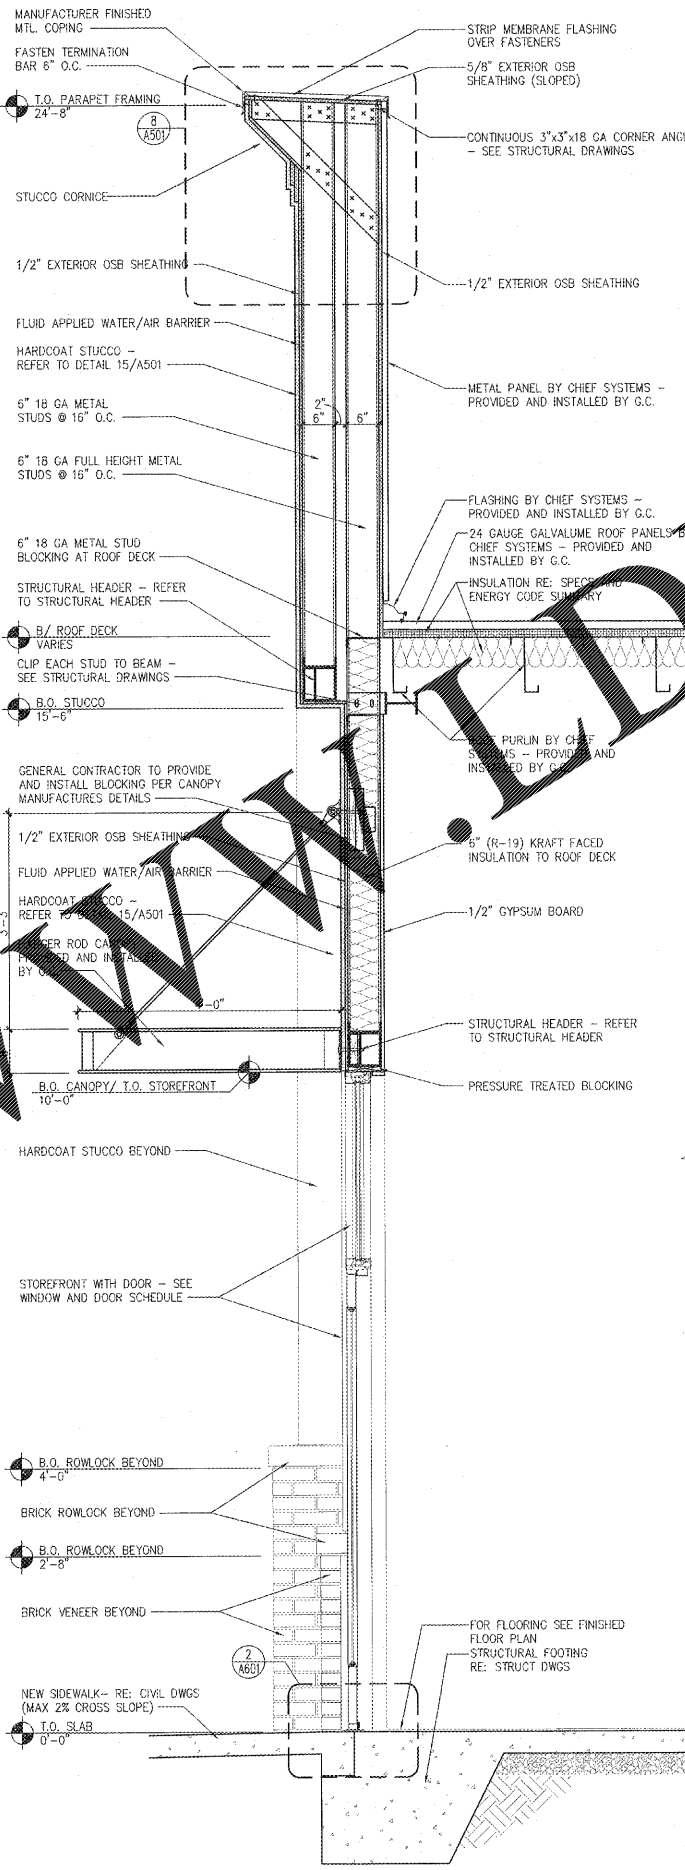

**2 WALL SECTION**  
A301 SCALE: 3/4" = 1'-0"

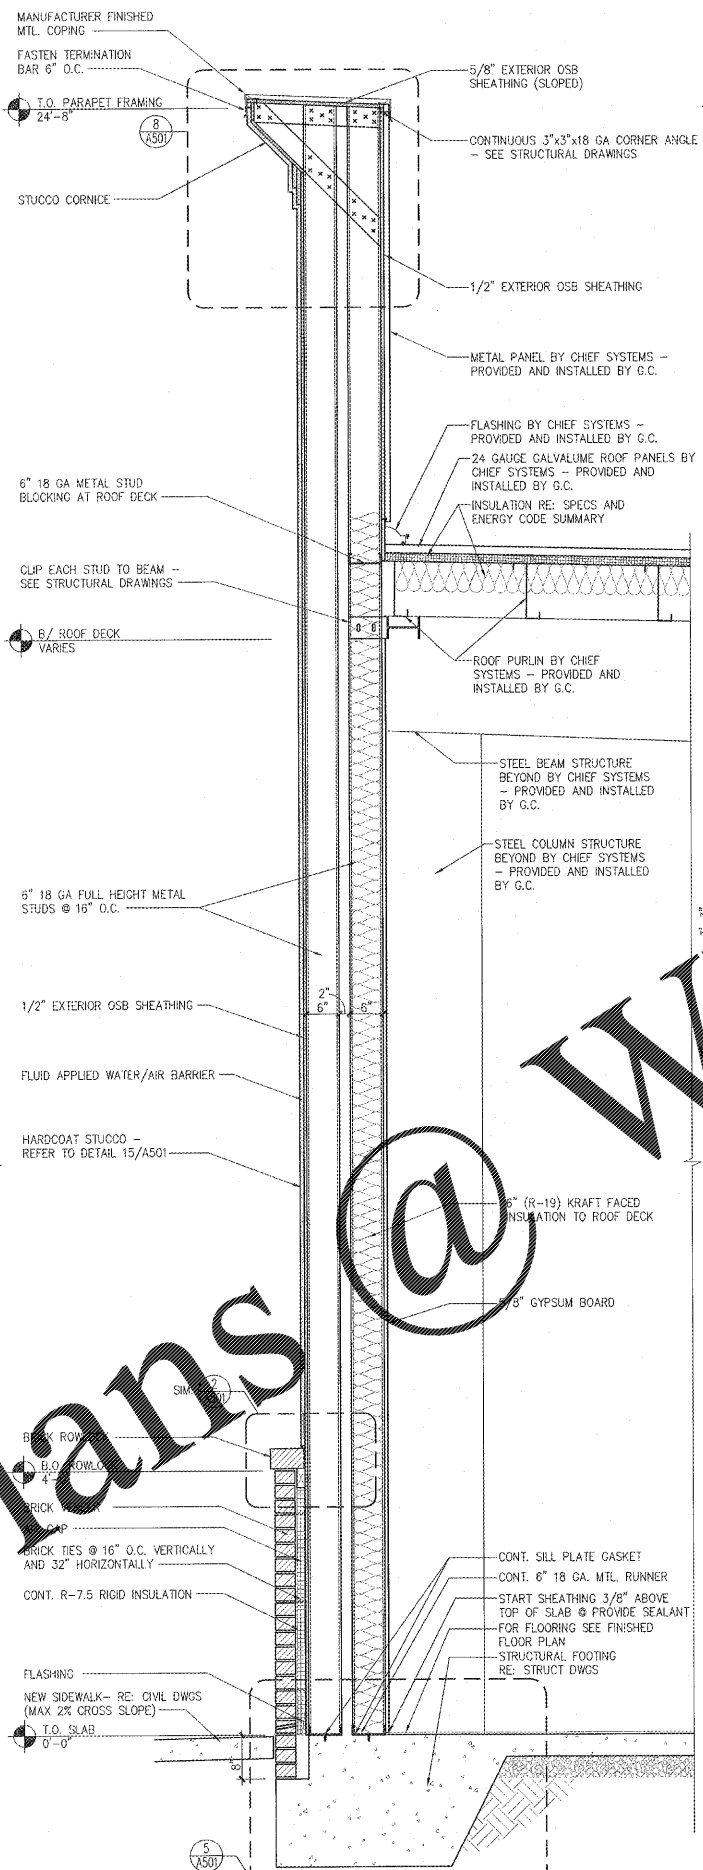

**3 WALL SECTION**  
A301 SCALE: 3/4" = 1'-0"

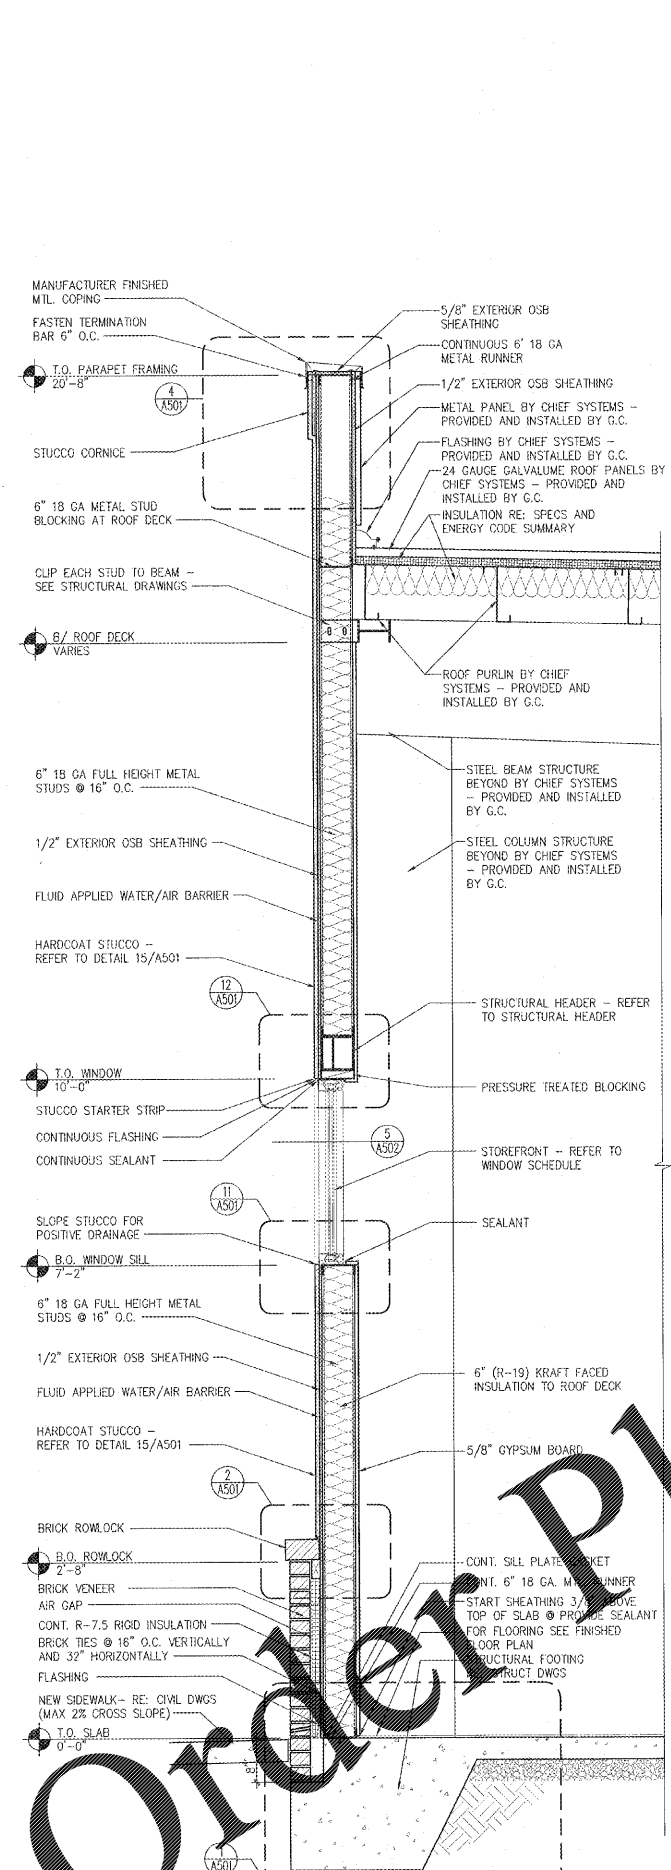

**4 WALL SECTION**  
A301 SCALE: 3/4" = 1'-0"

Order Plans @

WWW.DLINE.COM