


KEYNOTES

- 1 SWINGING GATE SYSTEM. BASIS OF DESIGN: AMETCO MANUFACTURING CORPORATION, SHADOW 100. COLOR - BRONZE MAT. POLYESTER POWDER COATING. PROFILE - GALVANIZED 100% VISUAL SCREENING.
- 2 FIXED LOUVER STEEL FENCING. BASIS OF DESIGN: AMETCO MANUFACTURING CORPORATION, SHADOW 100. COLOR - BRONZE MAT. POLYESTER POWDER COATING. PROFILE - GALVANIZED 100% VISUAL SCREENING.
- 3 STANDING SEAM METAL ROOF PANEL WITH CONCEALED FASTENER SYSTEM OVER 1/2" COVERBOARD ON 3" METAL DECK. BASIS OF DESIGN: MBCI, BATTENLOK HS. COLOR - MIDNIGHT BRONZE. GLAVALUME COATING SYSTEM. PROFILE - 12" WIDTH WITH 2" TALL VERTICAL SEAM, 22GA.
- 4 STRUCTURAL BEAMS. SEE STRUCTURAL, TYP.
- 5 STRUCTURAL COLUMN. SEE STRUCTURAL, TYP.
- 6 CAST-IN-PLACE CONCRETE WALL WITH STACK BOND RAKE JOINT BRICK ON BOTH SIDES. CLAY BRICK MASONRY. BASIS OF DESIGN: CHEROKEE BRICK, CLASSIC COLLECTION - GEORGIA, COLOR - COBBLESTONE GA.
- 8 PREFABRICATED METAL BOX RAKE TRIM. COLOR TO MATCH ROOF SYSTEM, TYP.
- 9 PREFABRICATED METAL BOX EAVE TRIM. COLOR TO MATCH ROOF SYSTEM, TYP.
- 10 CONCRETE APRON, SLOPE TO DRAIN AND STRUCTURALLY SOUND FOR DELIVERY / TRUCK OPERATIONS. SEE CIVIL.
- 11 CONCRETE SLAB ON GRADE, SEAL. SEE STRUCTURAL FOR DRAINAGE SLOPES.
- 13 SLAB ON GRADE FLOOR DRAIN, COORDINATE WITH STRUCTURAL FOR EXACT LOCATIONS.
- 14 SURFACE PREPARATION, PRIMING AND FINISH COATING OF A 2-COMPONENT EPOXY BASED FINISH COATING SYSTEM TO STRUCTURAL FRAMING. TOUCH-UP PAINT IN FIELD WILL BE REQUIRED. FINISH EPOXY PRIMER - 1 COAT, HIGH-BUILD EPOXY - 1 COAT, AND GLOSS POLYURETHANE - 1 COAT. COLOR TO MATCH ROOF SYSTEM ADJACENT.

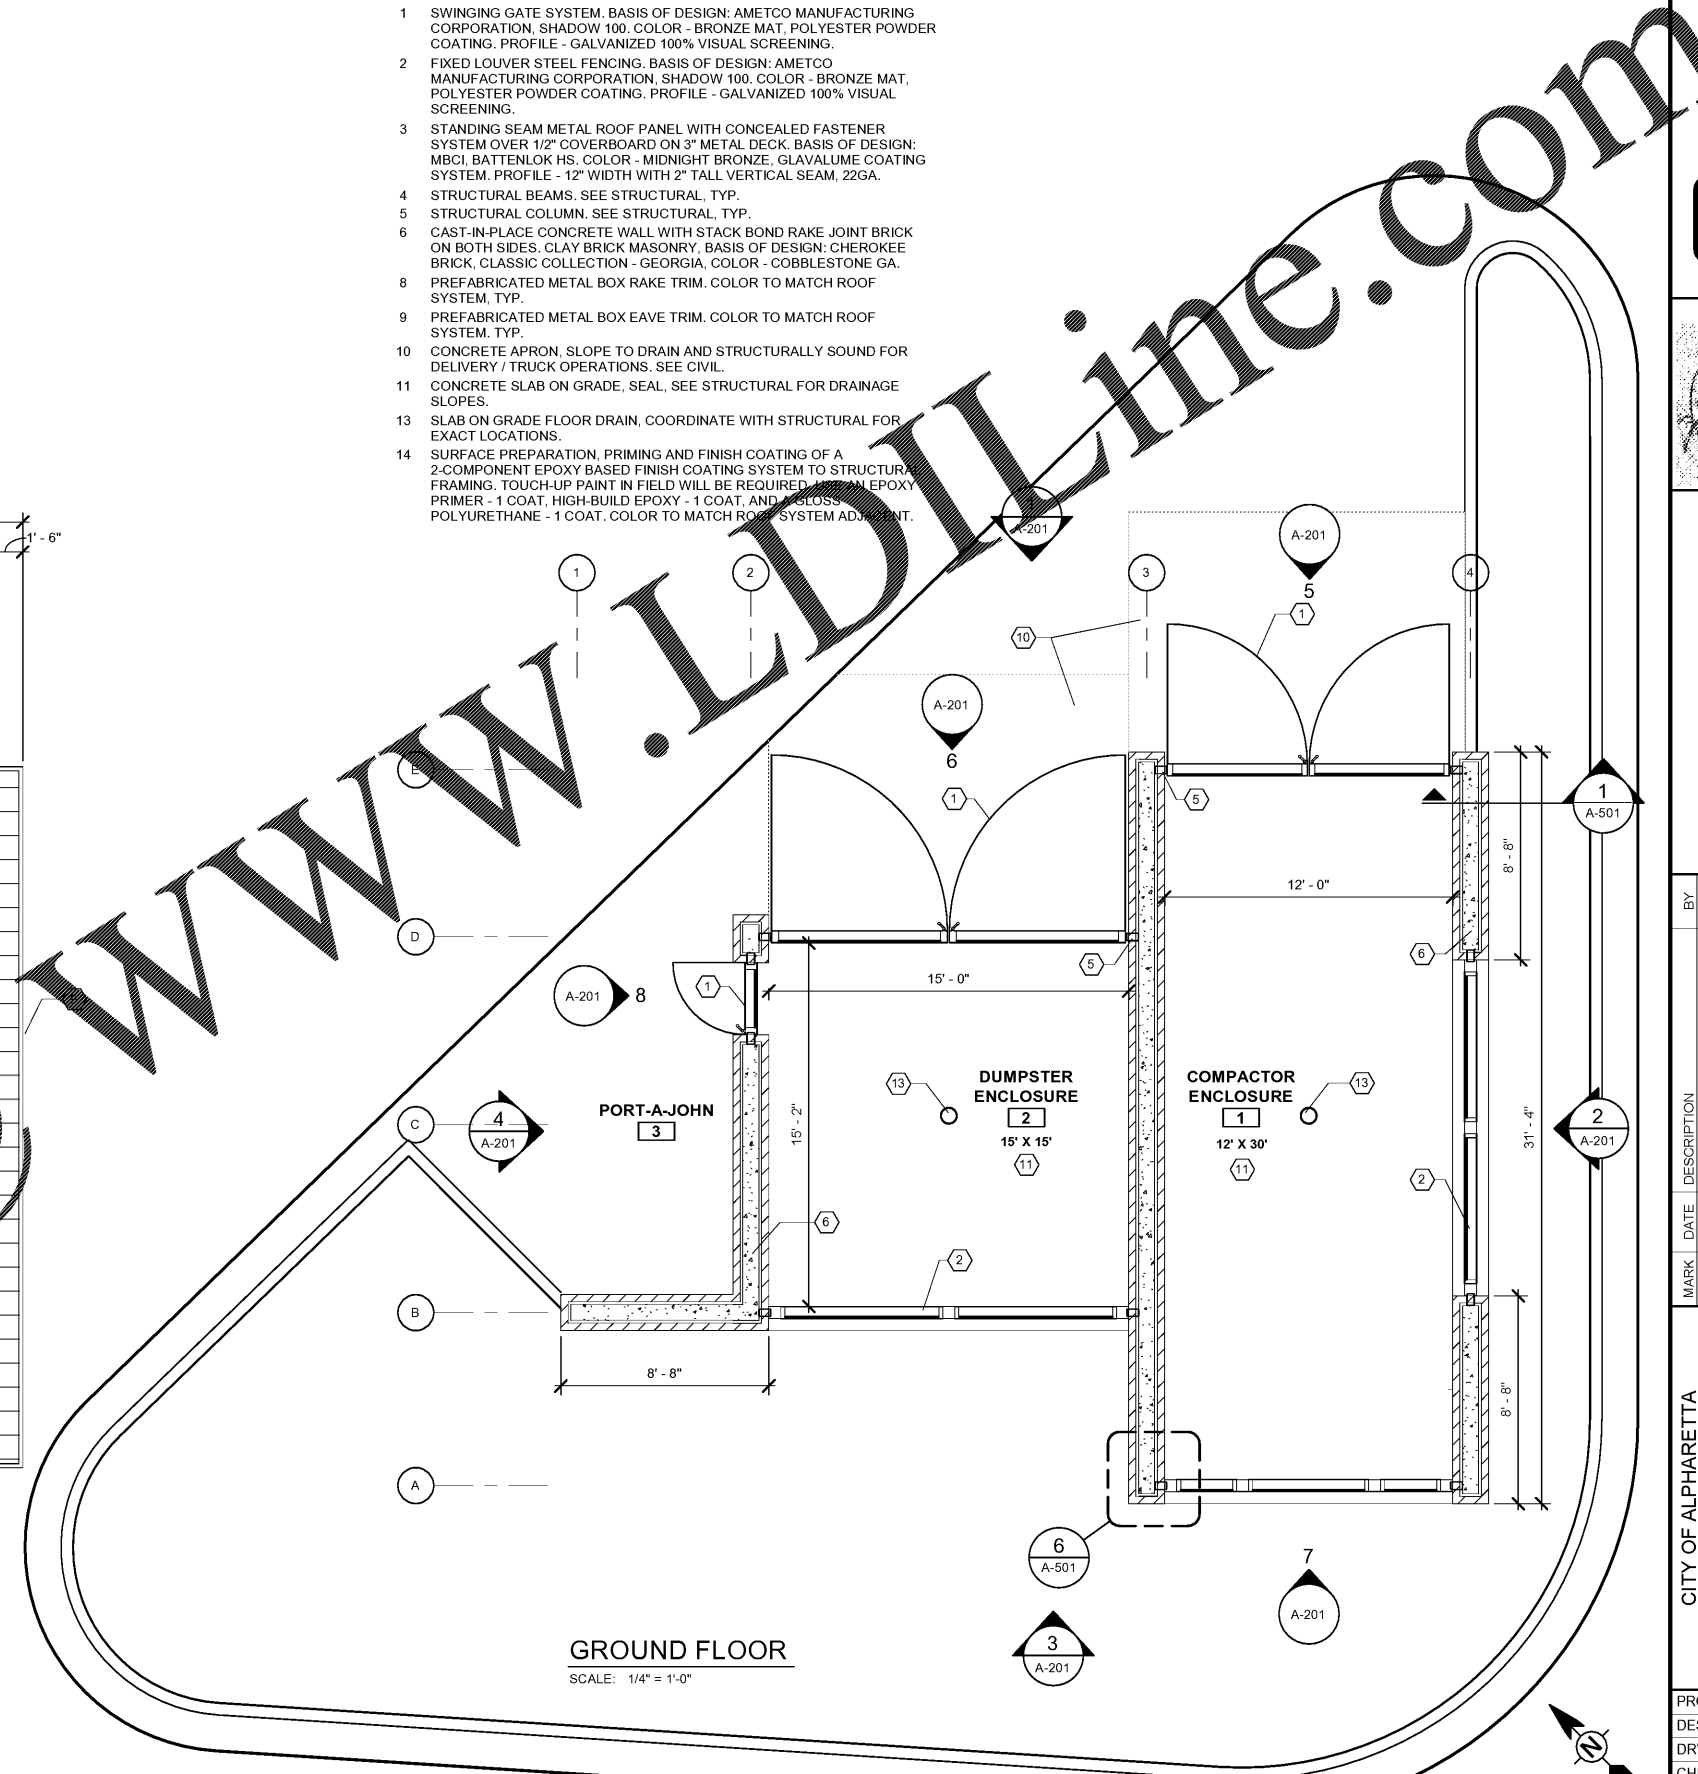

ROOF PLAN

SCALE: 1/4" = 1'-0"

GROUND FLOOR

SCALE: 1/4" = 1'-0"



Bar measures 1 inch, otherwise drawing is not to scale

TETRA TECH



www.tetra.tech.com
1899 Powers Ferry Road SE, Suite 400
Atlanta, Georgia
TEL: 770.850.0949 FAX: 770.850.0950

ISSUED FOR BID



MARK	DATE	DESCRIPTION
1	02/11/19	ISSUED FOR BID

CITY OF ALPHARETTA
OLD ROSWELL STREET
PARKING LOT MODIFICATIONS
ARCHITECTURAL PLANS

PROJ:	200-01297-19012
DESN:	JAH
DRWN:	TMH
CHKD:	JQB

A-101

Copyright: Tetra Tech

Order Plans @