



RECOMMENDED GREASE TRAP DESIGN

SIZING CHART

GALLON CAPACITY	DIM A	DIM B	DIM C	DIM D	DIM E
1500	11'-2"	5'-8"	7'-2"	4'-4"	4'-0"

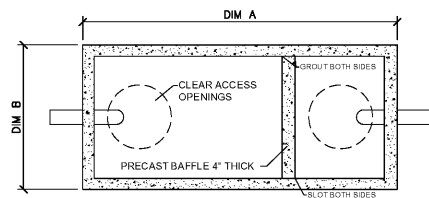


PLAN VIEW

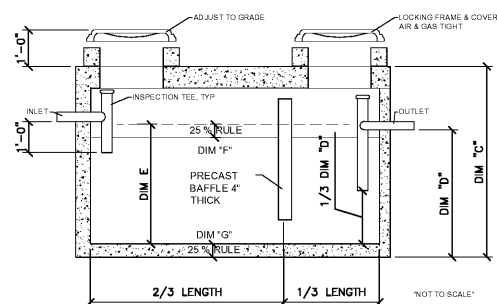

NOTE: THE 25% RULE REQUIRES THAT THE DEPTH OF OIL & GREASE, FLOATING & SETTLED, (DIMENSIONS "F" & "G") SHALL NOT BE EQUAL TO OR GREATER THAN 25% OF THE TOTAL OPERATING DEPTH OF THE TRAP.

CITY OF ATLANTA
DEPARTMENT OF PUBLIC WORKS
GREASE TRAP DETAIL


FOR REFERENCE ONLY - DUMPSTER BY OTHERS UNDER PERMIT BB-201807921

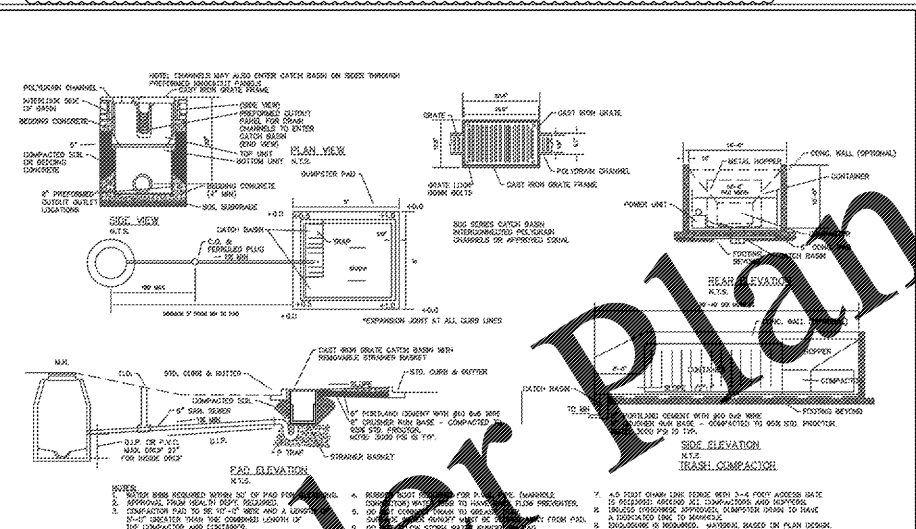

FULTON COUNTY STANDARD DETAIL TO

DATE	REVISIONS	DESIGNER/CHKD BY	APPROVED BY
01/29/18			


FULTON COUNTY PUBLIC WORKS
141 PRYOR ST. ATLANTA, GA 30303
404-813-7400 FAX: 404-224-6498 703

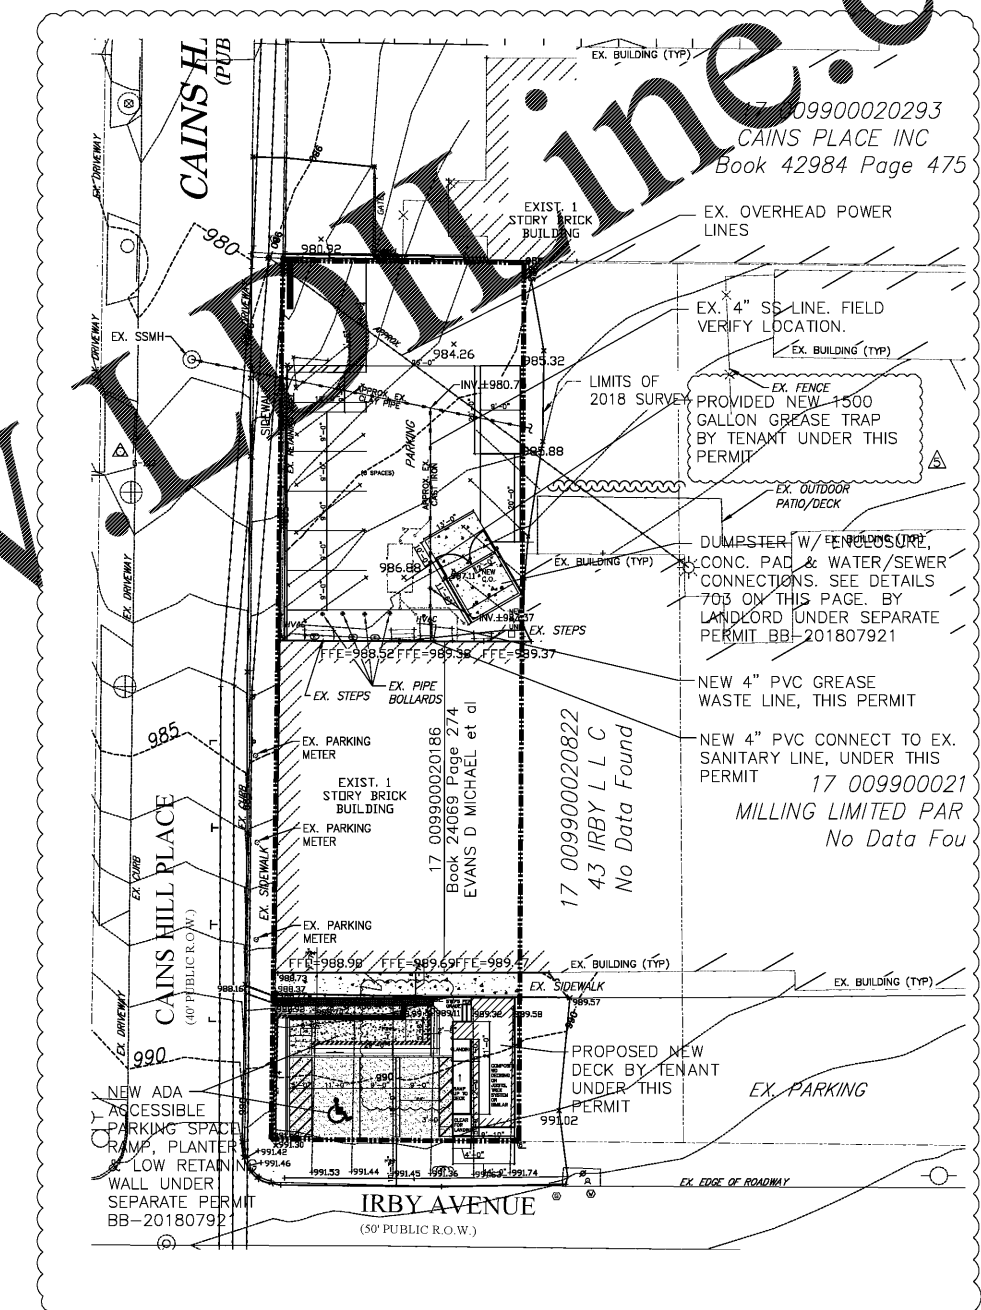

SITE UTILITY PLAN

SCALE: 1"=20'

FIRM NAME AND ADDRESS
NEW SPACE DESIGN, INC.
3331 NORTH BERKELEY LAKE ROAD
SUITE 200, DULUTH, GA 30096
PHONE: (404) 217-3458
OFFICE: (770) 783-2768
newspace@gmail.com

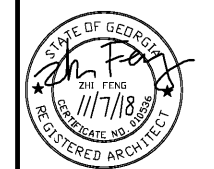

REVISIONS

- 02/5/2018: HEALTH DEPARTMENT NOTES
- 02/6/2018: LANDLORD NOTES
- 02/23/2018: SAP
- 09/21/2018: CITY COMMENTS
- 11/07/2018: CITY COMMENTS

RELEASED FOR CONSTRUCTION

PROJECT NAME AND ADDRESS
INTERIOR RENOVATION PLAN FOR WOODY'S CHEESE STEAKS
45 IRBY AVE.
ATLANTA, GA 30305

DATE
01/29/18

SHEET TITLE
SITE UTILITY PLAN & DETAILS
SHEET NUMBER
SU-1