


Order Plans @ [www.ldlive.com](http://www.ldlive.com)

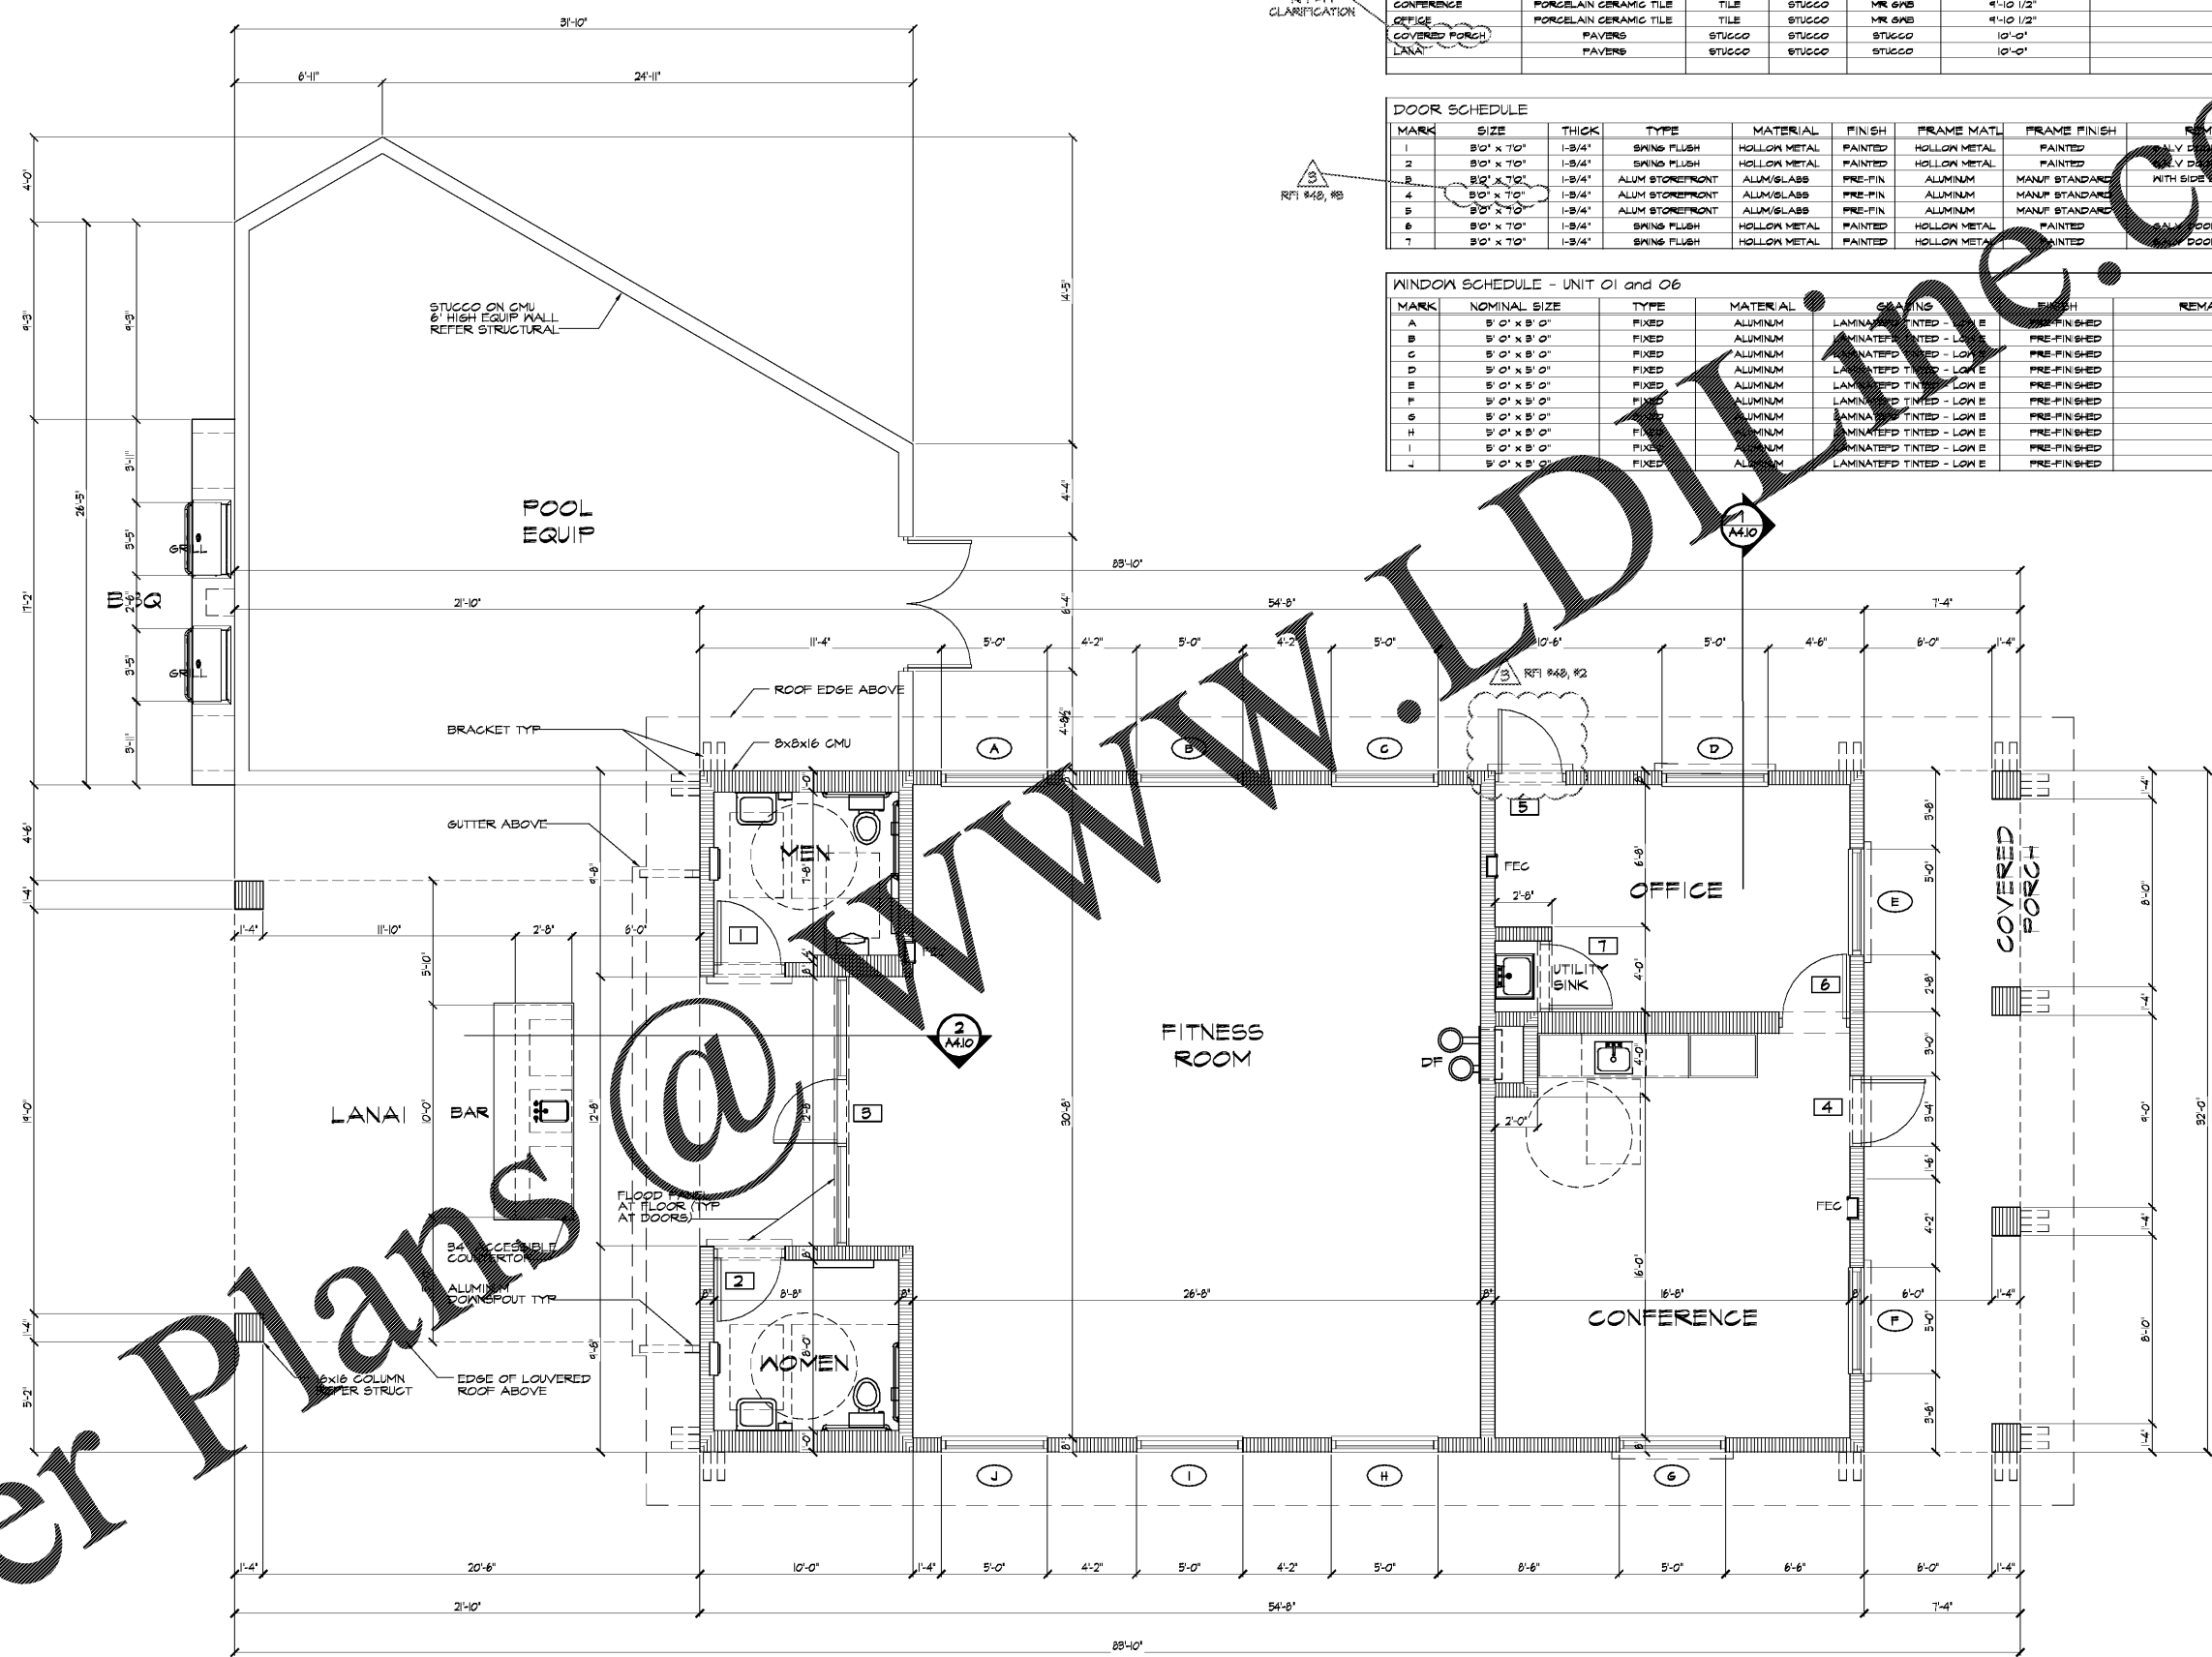

ROOM	FLOOR	BASE	WALLS	CEILING	TYP. UNIT CEILING HT.	REMARKS
FITNESS ROOM	RUBBERIZED SPORT FLOOR	TILE	STUCCO	MR GYB	9'-10 1/2"	
WOMEN	PORCELAIN CERAMIC TILE	TILE	STUCCO	MR GYB	9'-10 1/2"	
MEN	PORCELAIN CERAMIC TILE	TILE	STUCCO	MR GYB	9'-10 1/2"	
CONFERENCE	PORCELAIN CERAMIC TILE	TILE	STUCCO	MR GYB	9'-10 1/2"	
OFFICE	PORCELAIN CERAMIC TILE	TILE	STUCCO	MR GYB	9'-10 1/2"	
COVERED PORCH	PAVERS	STUCCO	STUCCO	STUCCO	10'-0"	
LANAI	PAVERS	STUCCO	STUCCO	STUCCO	10'-0"	

MARK	SIZE	THICK	TYPE	MATERIAL	FINISH	FRAME MATL	FRAME FINISH	REMARKS
1	8'-0" x 10'-0"	1-3/4"	SPRING FLUSH	HOLLOW METAL	PAINTED	HOLLOW METAL	PAINTED	GLASS DOOR AND FRAME
2	8'-0" x 10'-0"	1-3/4"	SPRING FLUSH	HOLLOW METAL	PAINTED	HOLLOW METAL	PAINTED	GLASS DOOR AND FRAME
3	8'-0" x 10'-0"	1-3/4"	ALUM STOREFRONT	ALUM/GLASS	PRE-FIN	ALUMINUM	MANUF STANDARD	WITH SIDE
4	8'-0" x 10'-0"	1-3/4"	ALUM STOREFRONT	ALUM/GLASS	PRE-FIN	ALUMINUM	MANUF STANDARD	
5	8'-0" x 10'-0"	1-3/4"	ALUM STOREFRONT	ALUM/GLASS	PRE-FIN	ALUMINUM	MANUF STANDARD	
6	8'-0" x 10'-0"	1-3/4"	SPRING FLUSH	HOLLOW METAL	PAINTED	HOLLOW METAL	PAINTED	GLASS DOOR AND FRAME
7	8'-0" x 10'-0"	1-3/4"	SPRING FLUSH	HOLLOW METAL	PAINTED	HOLLOW METAL	PAINTED	GLASS DOOR AND FRAME

MARK	NOMINAL SIZE	TYPE	MATERIAL	GLASS	FINISH	REMARKS
A	5'-0" x 8'-0"	FIXED	ALUMINUM	LAMINATED TINTED - LOW E	PRE-FINISHED	
B	5'-0" x 8'-0"	FIXED	ALUMINUM	LAMINATED TINTED - LOW E	PRE-FINISHED	
C	5'-0" x 8'-0"	FIXED	ALUMINUM	LAMINATED TINTED - LOW E	PRE-FINISHED	
D	5'-0" x 8'-0"	FIXED	ALUMINUM	LAMINATED TINTED - LOW E	PRE-FINISHED	
E	5'-0" x 8'-0"	FIXED	ALUMINUM	LAMINATED TINTED - LOW E	PRE-FINISHED	
F	5'-0" x 8'-0"	FIXED	ALUMINUM	LAMINATED TINTED - LOW E	PRE-FINISHED	
G	5'-0" x 8'-0"	FIXED	ALUMINUM	LAMINATED TINTED - LOW E	PRE-FINISHED	
H	5'-0" x 8'-0"	FIXED	ALUMINUM	LAMINATED TINTED - LOW E	PRE-FINISHED	
I	5'-0" x 8'-0"	FIXED	ALUMINUM	LAMINATED TINTED - LOW E	PRE-FINISHED	
J	5'-0" x 8'-0"	FIXED	ALUMINUM	LAMINATED TINTED - LOW E	PRE-FINISHED	

1 FLOOR PLAN  
SCALE: 1/4" = 1'-0"

DESIGNED BY:  
DEVELOPED BY:  
COLONY ISLAND, LLC  
333 3RD AVENUE NORTH  
SUITE 400  
ST. PETERSBURG, FL 33701

SUNSET POINTE AMENITY BUILDING II  
AT COLONY KEY

TO THE BEST OF THE ARCHITECT'S KNOWLEDGE, BELIEF, AND OPINION, THE ABOVE INFORMATION COMPLIES WITH THE APPLICABLE MINIMUM BUILDING CODES AND REGULATIONS AS REQUIRED BY THE LOCAL AUTHORITY IN ACCORDANCE WITH THE PROFESSIONAL SEAL AND CHAPTER 880, FLORIDA STATUTES.



CURTIS GAMES HALL JONES  
ARCHITECTS  
1818 E. 8TH AVE  
YBOR CITY  
TAMPA FLORIDA 33605  
PHONE 813 228-8000  
FAX 813 228-0770  
FL. CERT. #AA0001980

JOB NO. 13118  
DATE JUL 16, 2016  
DRAWN BY EV  
REV. 1 SEP 27, 2016  
REV. 2 NOV 2, 2016  
REV. 3 PER 07, 8038  
REV. 4  
REV. 5  
REV. 6  
REV. 7  
REV. 8  
REV. 9  
REV. 10  
REV. 11  
REV. 12

ARCHITECT OF RECORD  
Robert D. Hall  
ARE 001408

AMENITY PLAN

A2.10