

DESIGNED BY:
 DEWITT ISLAND, LLC
 333 3RD AVENUE NORTH
 SUITE 400
 ST. PETERSBURG, FL 33701

SUNSET POINTE AMENITY BUILDING II
 AT COLLANY KEY

To the best of the Architect's knowledge, the plans, specifications and contract documents are complete and consistent. The contractor shall be responsible for obtaining all necessary permits and approvals from the appropriate authorities in accordance with Chapter 886, Florida Statutes.







CURTIS GAMES HILL JONES
 ARCHITECTS, P.A.
 1810 E. 6TH AVE
 YBOR CITY
 TAMPA FLORIDA 33605
 PHONE 813-228-8000
 FAX 813-228-0770
 FL. CERT. #AA0001980

JOB NO.	1818
DATE	JUL 18, 2018
DRAWN BY	EV
REV. 1	SEP 27, 2018
REV. 2	JAN 02, 2019
REV. 3	-
REV. 4	-
REV. 5	-
REV. 6	-
REV. 7	-
REV. 8	-
REV. 9	-
REV. 10	-
REV. 11	-
REV. 12	-

ARCHITECT OF RECORD
 Robert D. Hall
 AR# 0014108

AMENITY II
 WALL SECTIONS

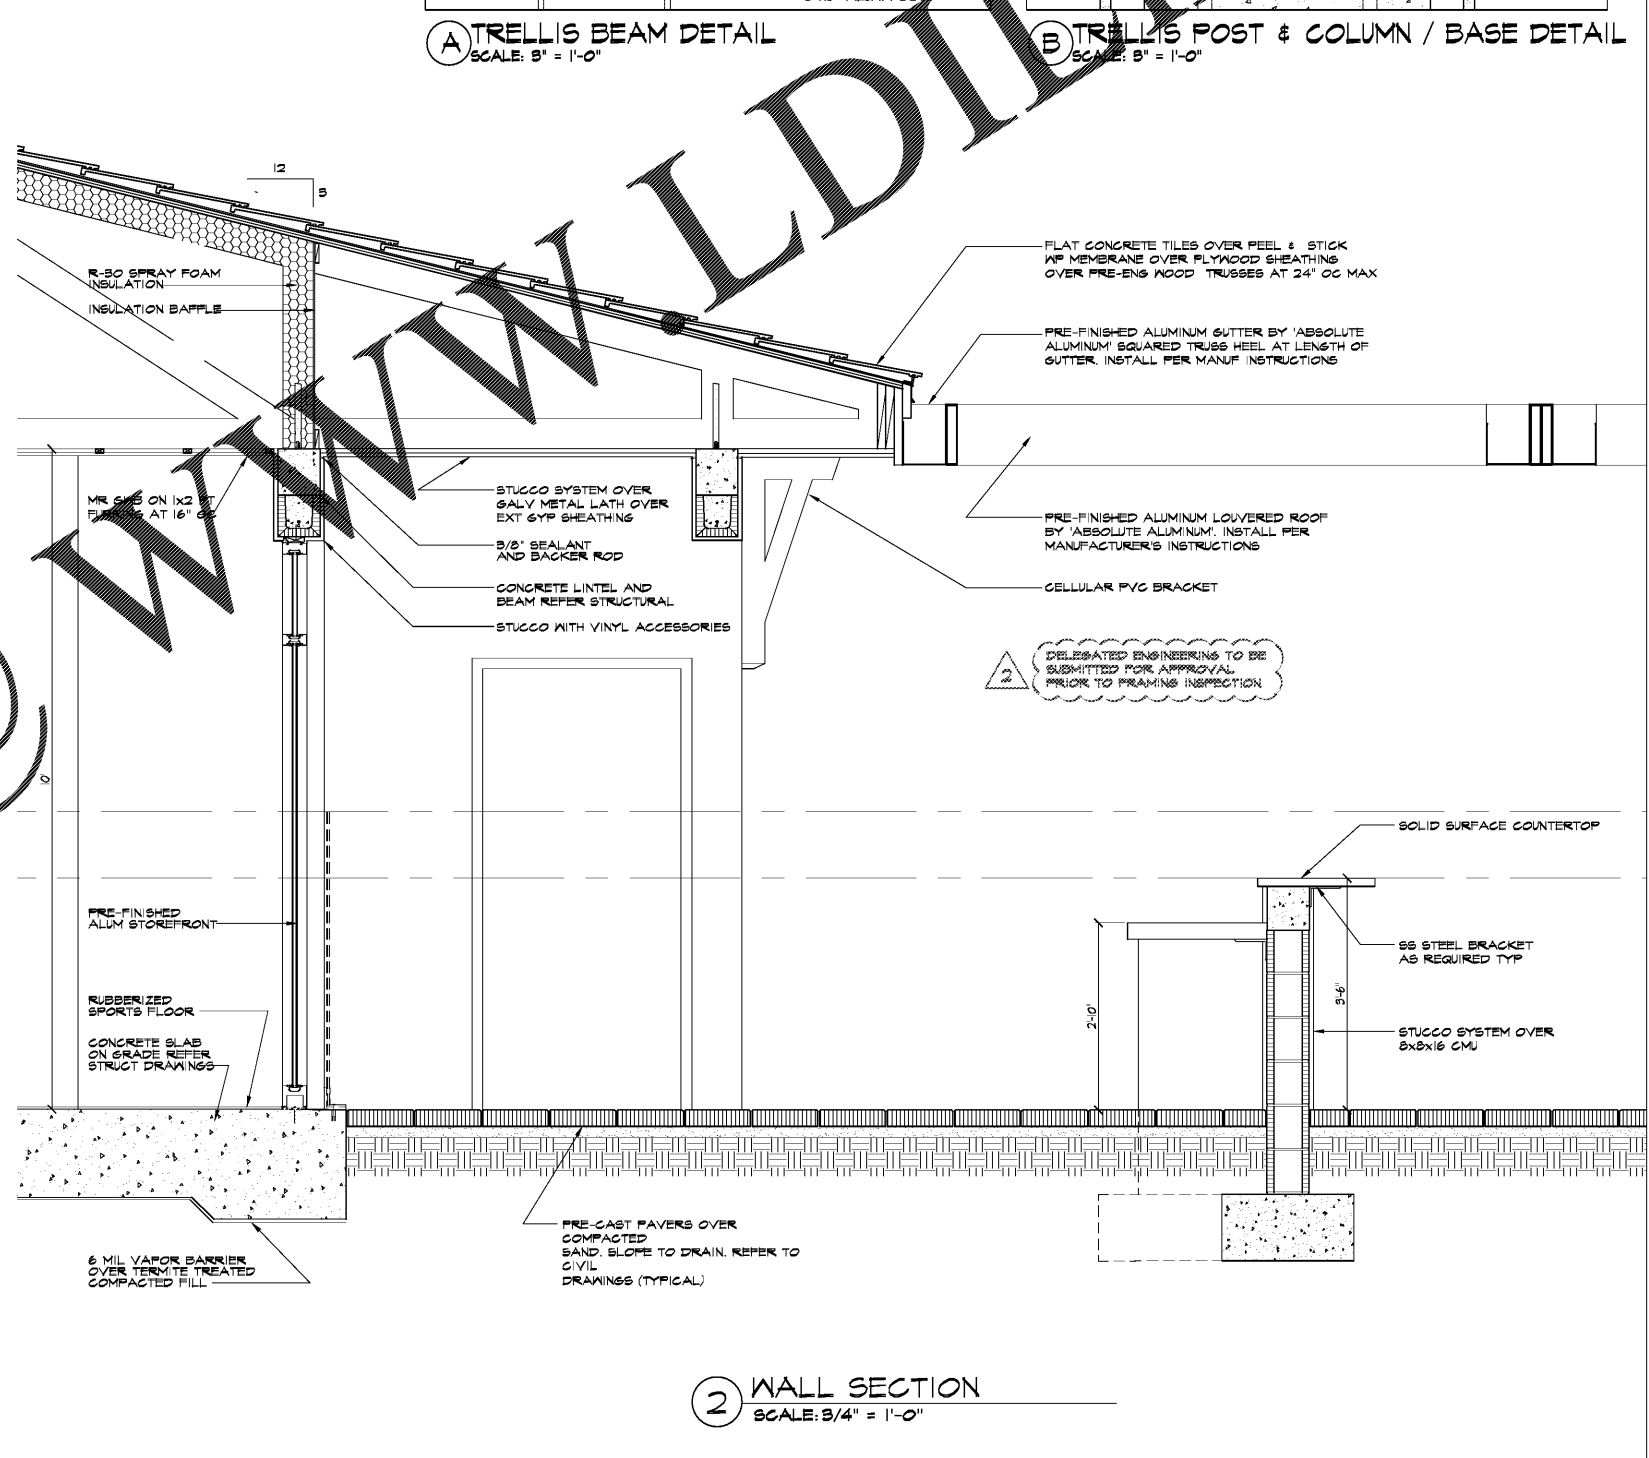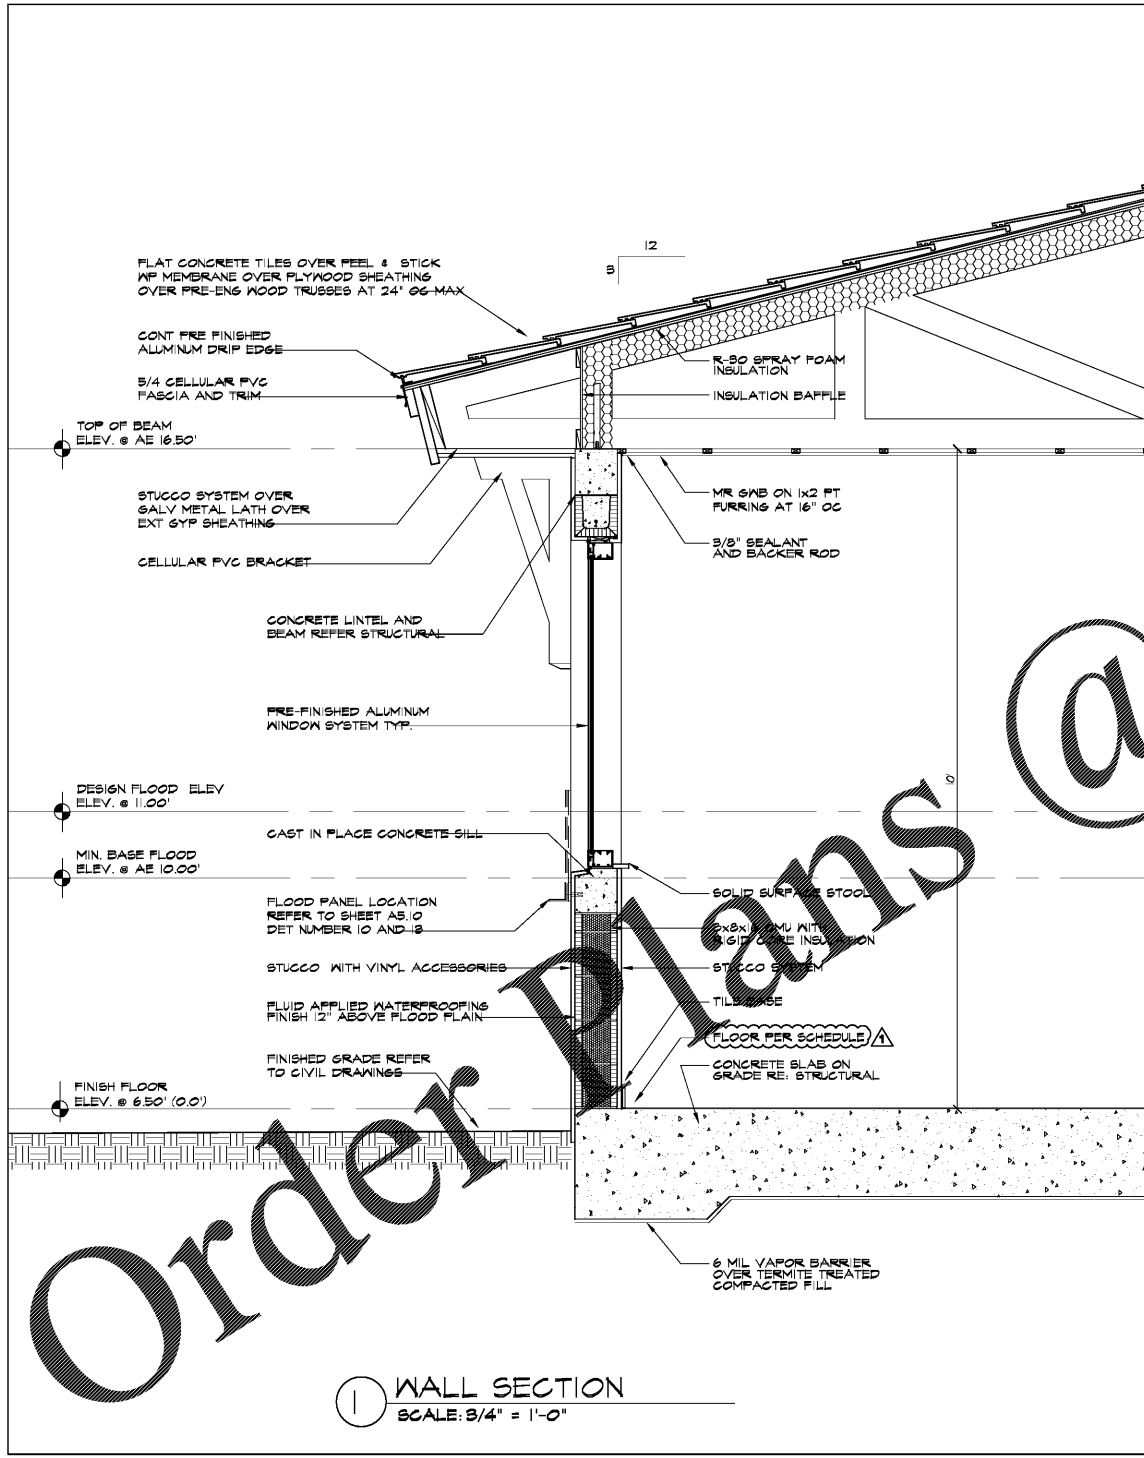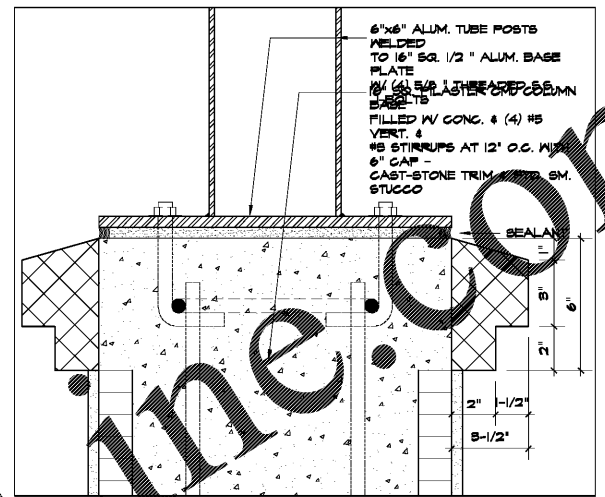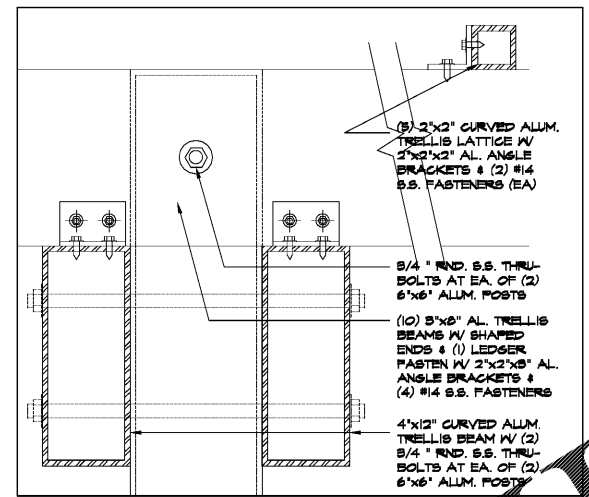

Order Plans @

WWW.LDIDLINE.COM