


Keyed Notes:

ARCHITECTURAL DEMOLITION NOTES
REFER TO GENERAL DEMOLITION NOTES ON SHEET D102 FOR ALL WORK SHOWN ON THIS DRAWING


- (A1) REMOVE EXISTING WALL TO ACCOMMODATE NEW EXTERIOR DOOR
- (A2) REMOVE EXISTING ROOF COPING AND EDGE METAL
- (A3) REMOVE EXISTING EXTERIOR DOOR, DOOR FRAME, AND ALL ASSOCIATED HARDWARE; INFILL WITH MATCHING CMU
- (A4) REMOVE EXISTING MASONRY AND STUD WALL AS INDICATED ON D102
- (A5) EXISTING WALL TO REMAIN, PROTECT FROM DAMAGE DURING CONSTRUCTION
- (A6) EXISTING BOLLARDS TO REMAIN
- (A7) REMOVE EXISTING CANOPY IN ITS ENTIRETY
- (A8) REMOVE EXISTING ENTRY/EXIT VESTIBULE STOREFRONT SYSTEM IN ITS ENTIRETY
- (A9) NOT USED
- (A10) REMOVE EXISTING DOCK EQUIPMENT, OVERHEAD DOOR, TRACKS AND ALL ASSOCIATED EQUIPMENT
- (A11) NOT USED
- (A12) REMOVE EXISTING BOLLARD
- (A13) REMOVE EXISTING DOCK AND BUMPER
- (A14) NOT USED
- (A15) REMOVE EXISTING STAIR AND LANDING IN ITS ENTIRETY
- (A16) NOT USED
- (A17) NOT USED
- (A18) REMOVE EXISTING GUTTER AND DOWNSPOUT

ELECTRICAL DEMOLITION NOTES


- (E1) REMOVE EXISTING WALL PACK

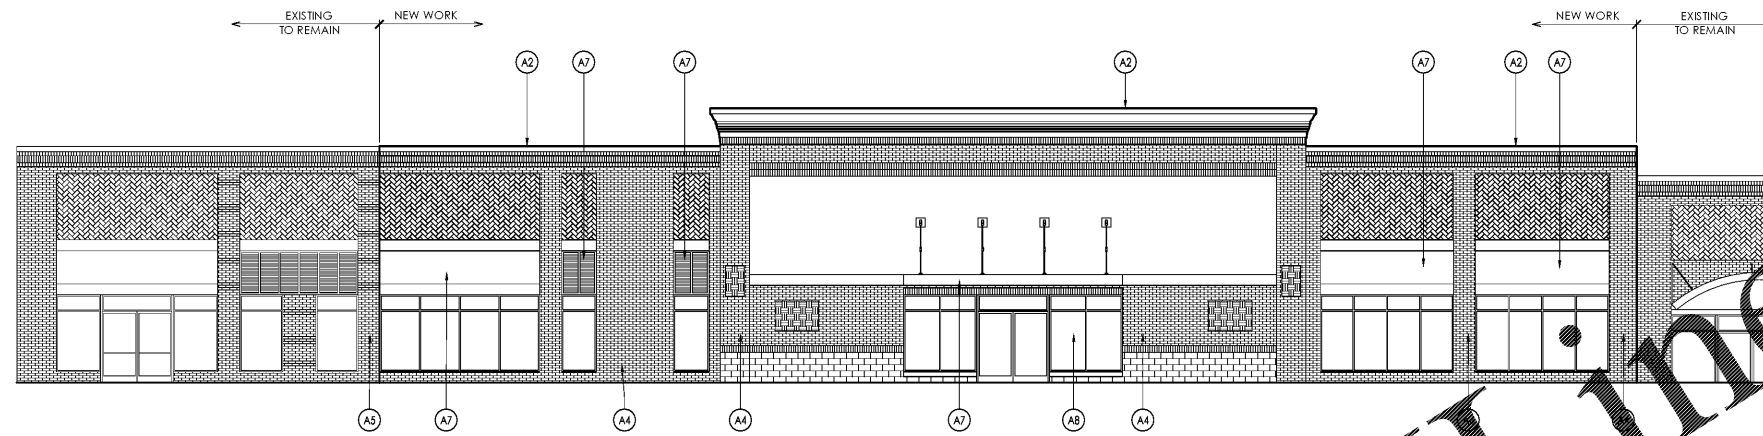

3 Front Elevation
SCALE: 1/8" = 1'-0"

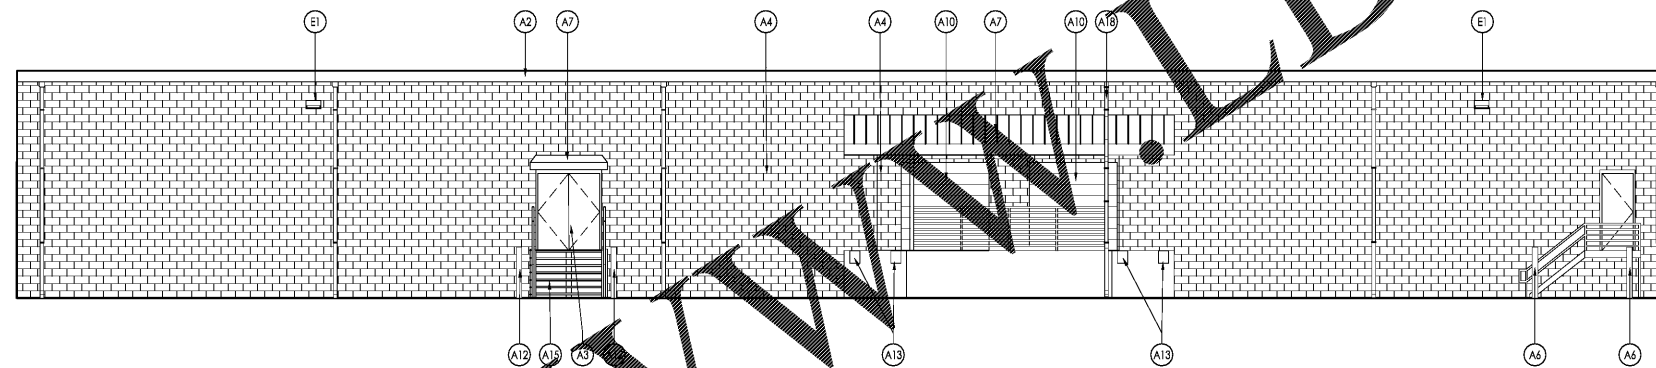


2 Rear Elevation
SCALE: 1/8" = 1'-0"

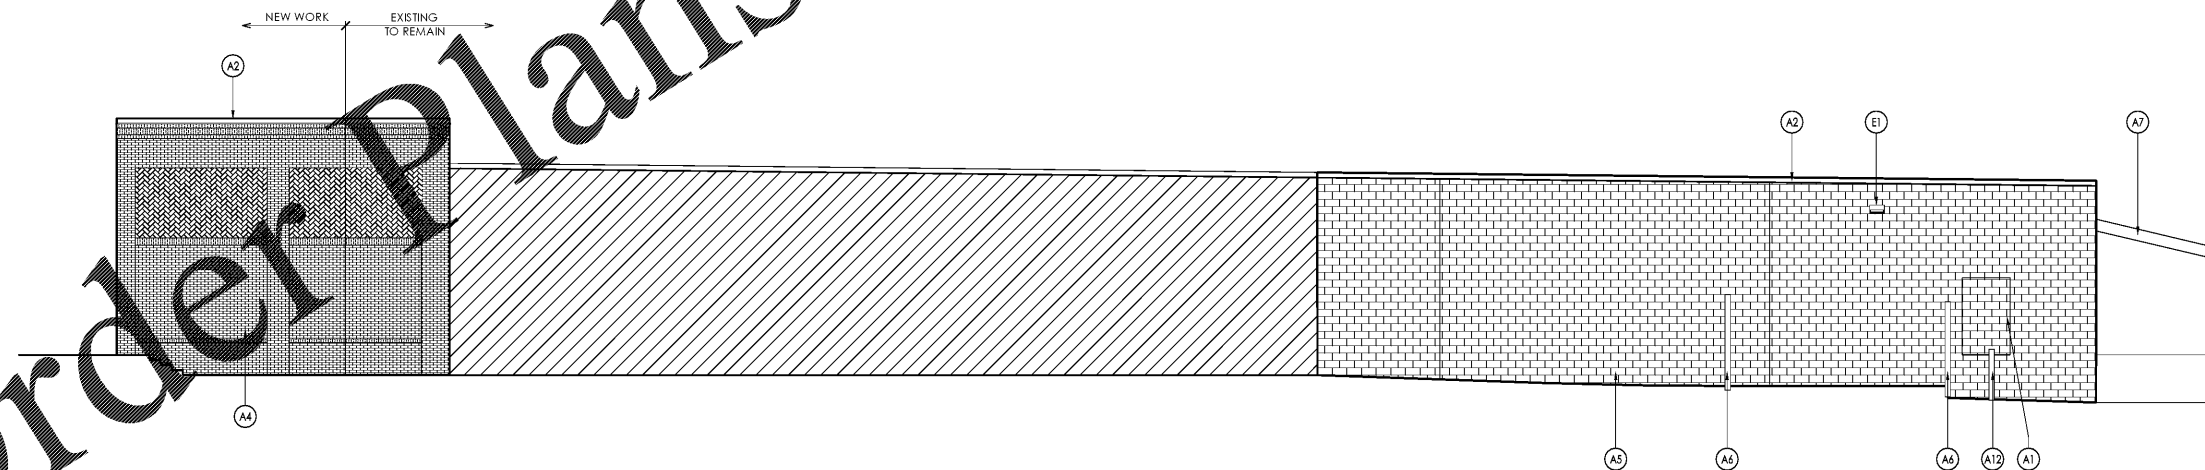

1 Side Elevation
SCALE: 1/8" = 1'-0"

Issued:	Date:
A Client Review Set	02/15/19
B Bid Set	03/08/19
C	
D	
Revisions:	Date:
1	
2	
3	
4	
5	
6	
7	
8	

DO NOT SCALE PLANS
Copying, Printing, Software and other processes required to produce these prints can stretch or shrink the actual paper or layout. Therefore, scaling of this drawing may be inaccurate. Contact us consultants with any need for additional dimensions or clarifications.

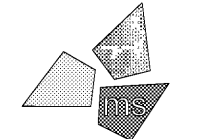


ms consultants, inc.
engineers, architects, planners
920 Main Campus Drive
Suite 430
Raleigh, NC 27606-5213
(919)-772-5565
fax: (919)-779-2308

DRAWN BY: MEM/BMT

REVIEWED BY: NAL/CMB

Seal

 

ALDI Inc. Store #: 59
Cary, NC
1315 Kildaire Farm Rd
Cary, NC 27511
Wake County
Project Name & Location:

Demolition Exterior Elevations Drawing Name:	
Prototype Rls.	Project No.
	40452-25
Type: v7.1	
	D-201
Scale: As Noted	Drawing No.

Order Plans @

WWW.DIline.com