


Issued:	Date:
A Client Review Set	02/15/19
B Bid Set	03/08/19
C	
D	
Revisions:	Date:
1	
2	
3	
4	
5	
6	
7	
8	

DO NOT SCALE PLANS
 Copying, Printing, Software and other processes required to produce these prints can stretch or shrink the actual paper or layout. Therefore, scaling of this drawing may be inaccurate. Contact us consultants with any need for additional dimensions or clarifications.

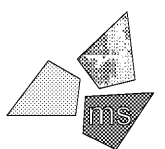


ms consultants, inc.
 engineers, architects, planners
 920 Main Campus Drive
 Suite 430
 Raleigh, NC 27606-5213
 (919)-772-5565
 fax: (919)-779-2308

DRAWN BY: JLH

REVIEWED BY: CJH


Seal

PROFESSIONAL OF RECORD:
 CRAIG E. METZGER No. 044723

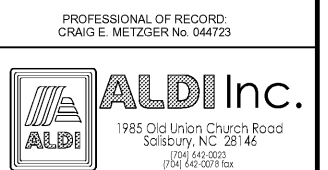

ALDI Inc. Store #: 59
 Cary, NC
 1315 Kildaire Farm Rd
 Cary, NC 27511
 Wake County
 Project Name & Location:

Foundation And Slab Plan	
Drawing Name:	
Prototype Rls.	Project No.
	40452-25
Type: V7.1	
	S-101
Scale: As Noted	Drawing No.

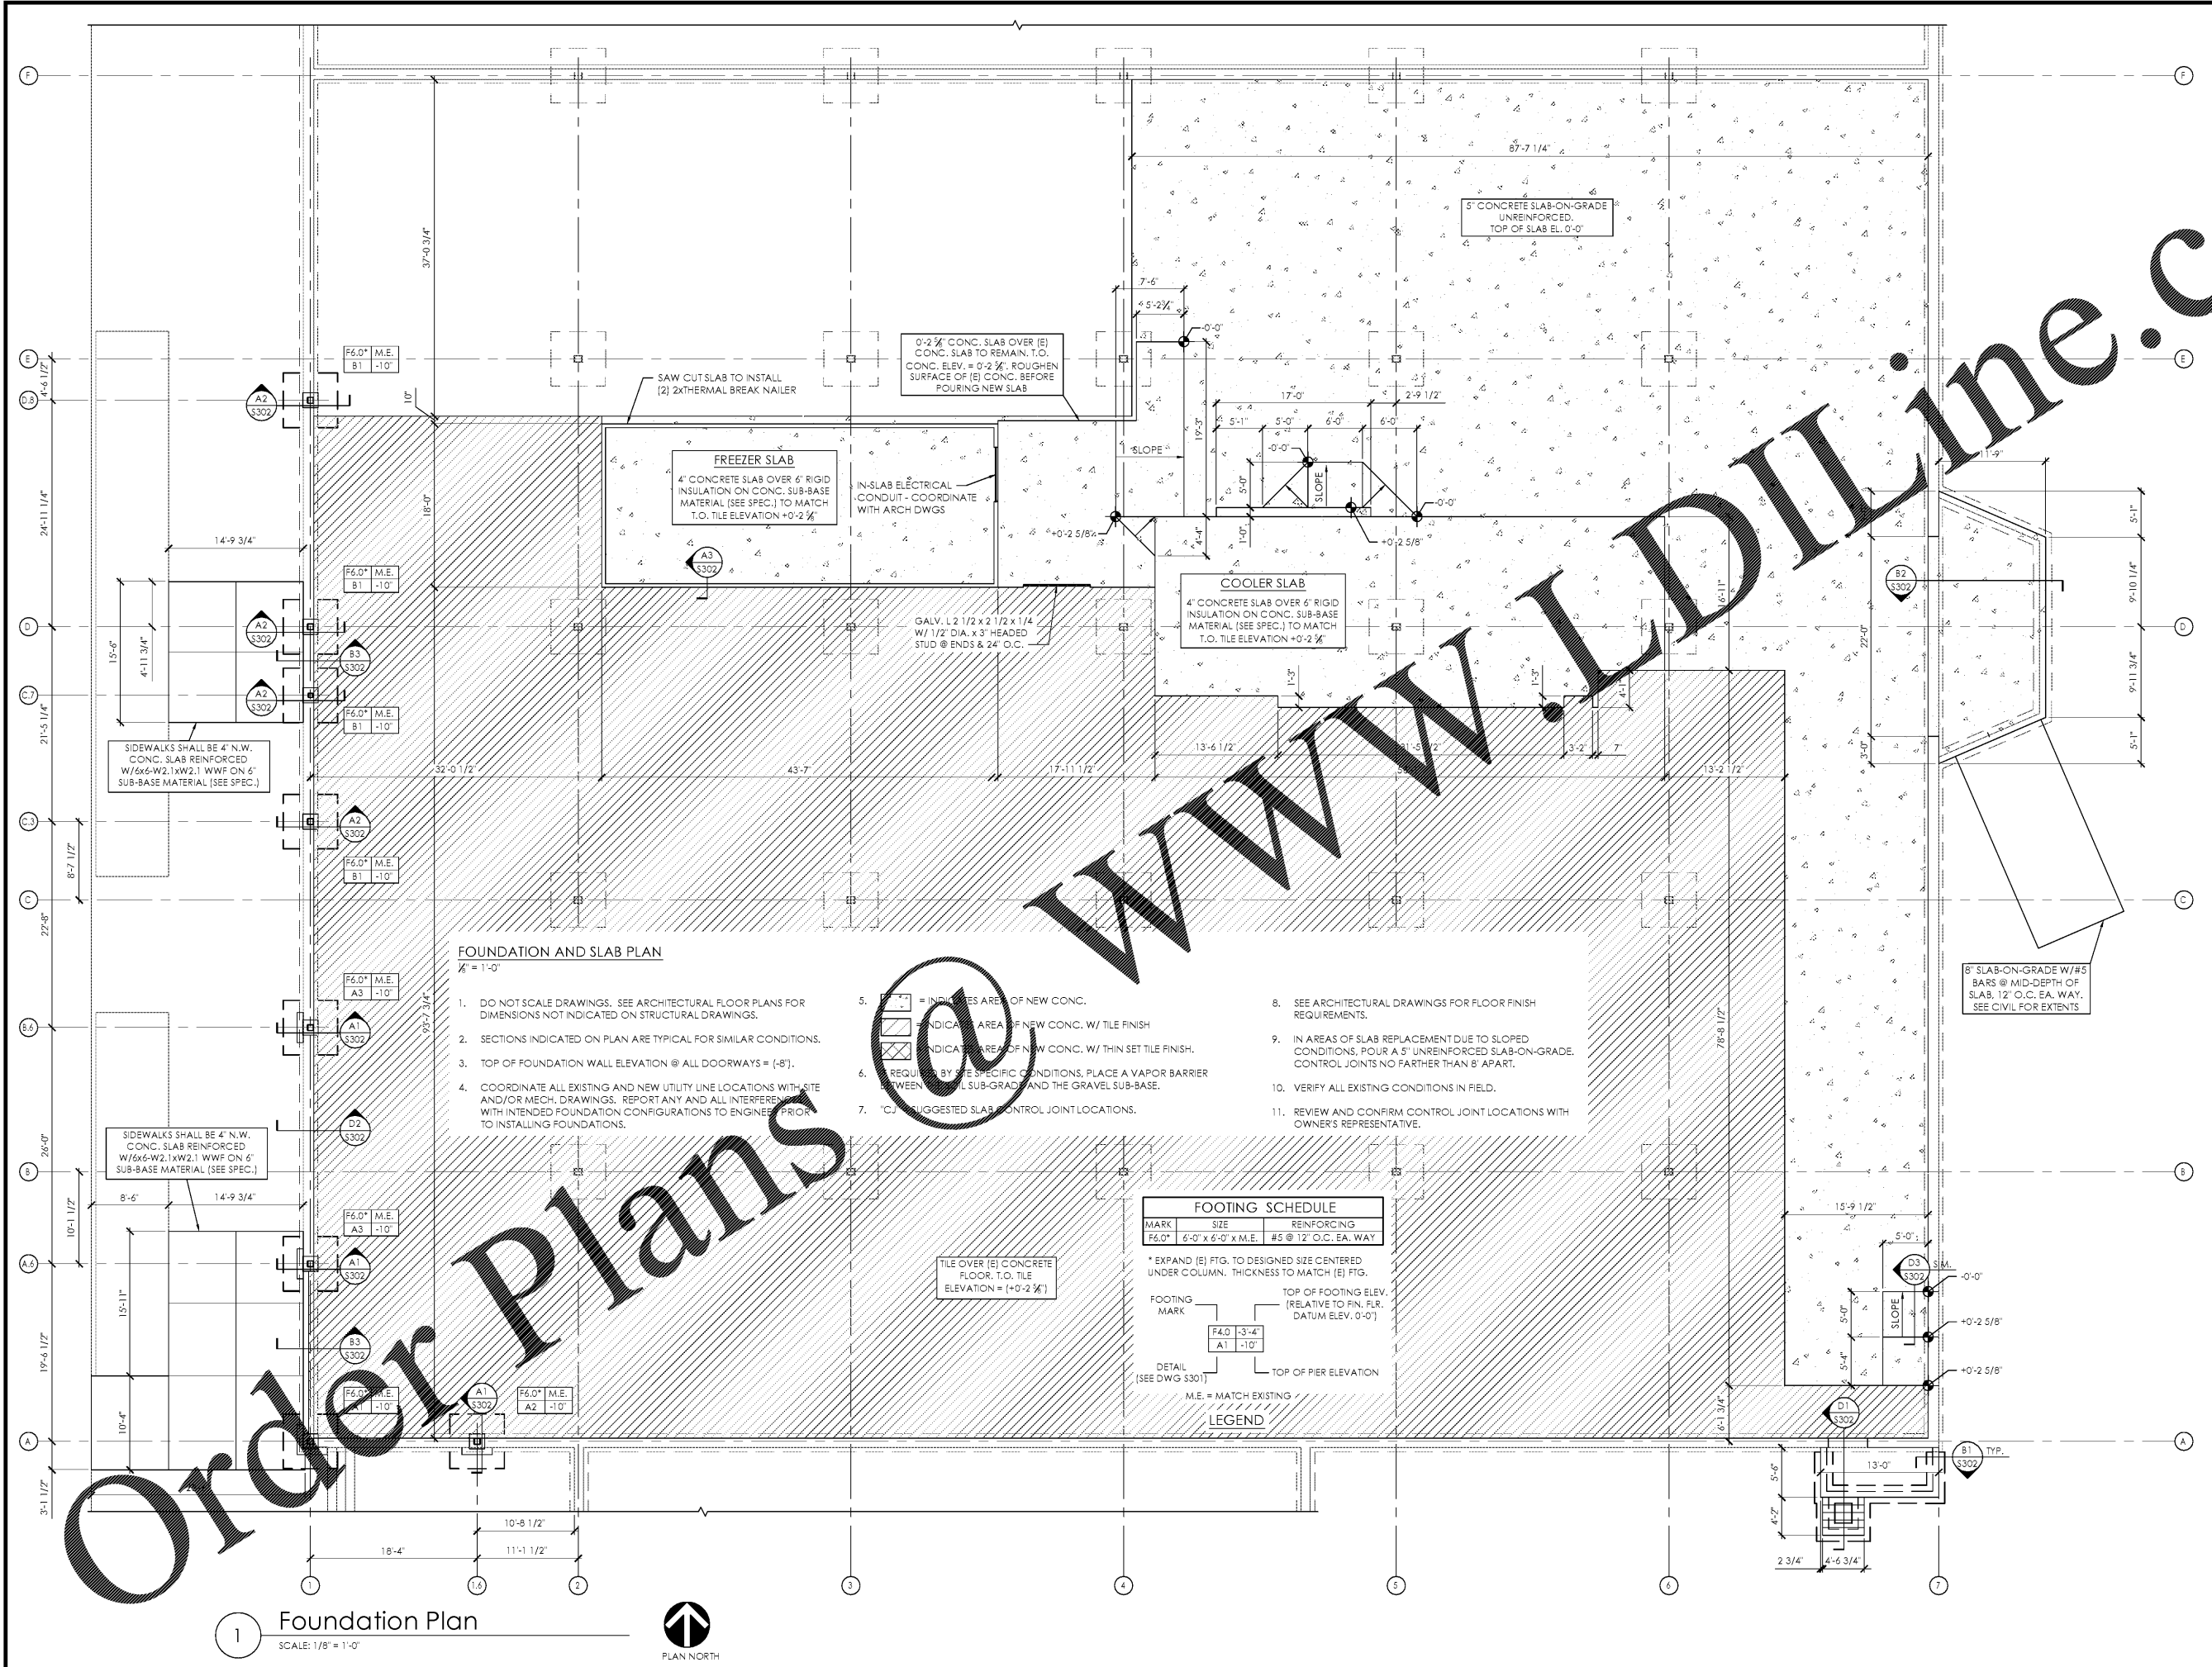

1 Foundation Plan
 SCALE: 1/8" = 1'-0"



Plot Date: 3/8/2019