


Plot Date: 3/7/2019

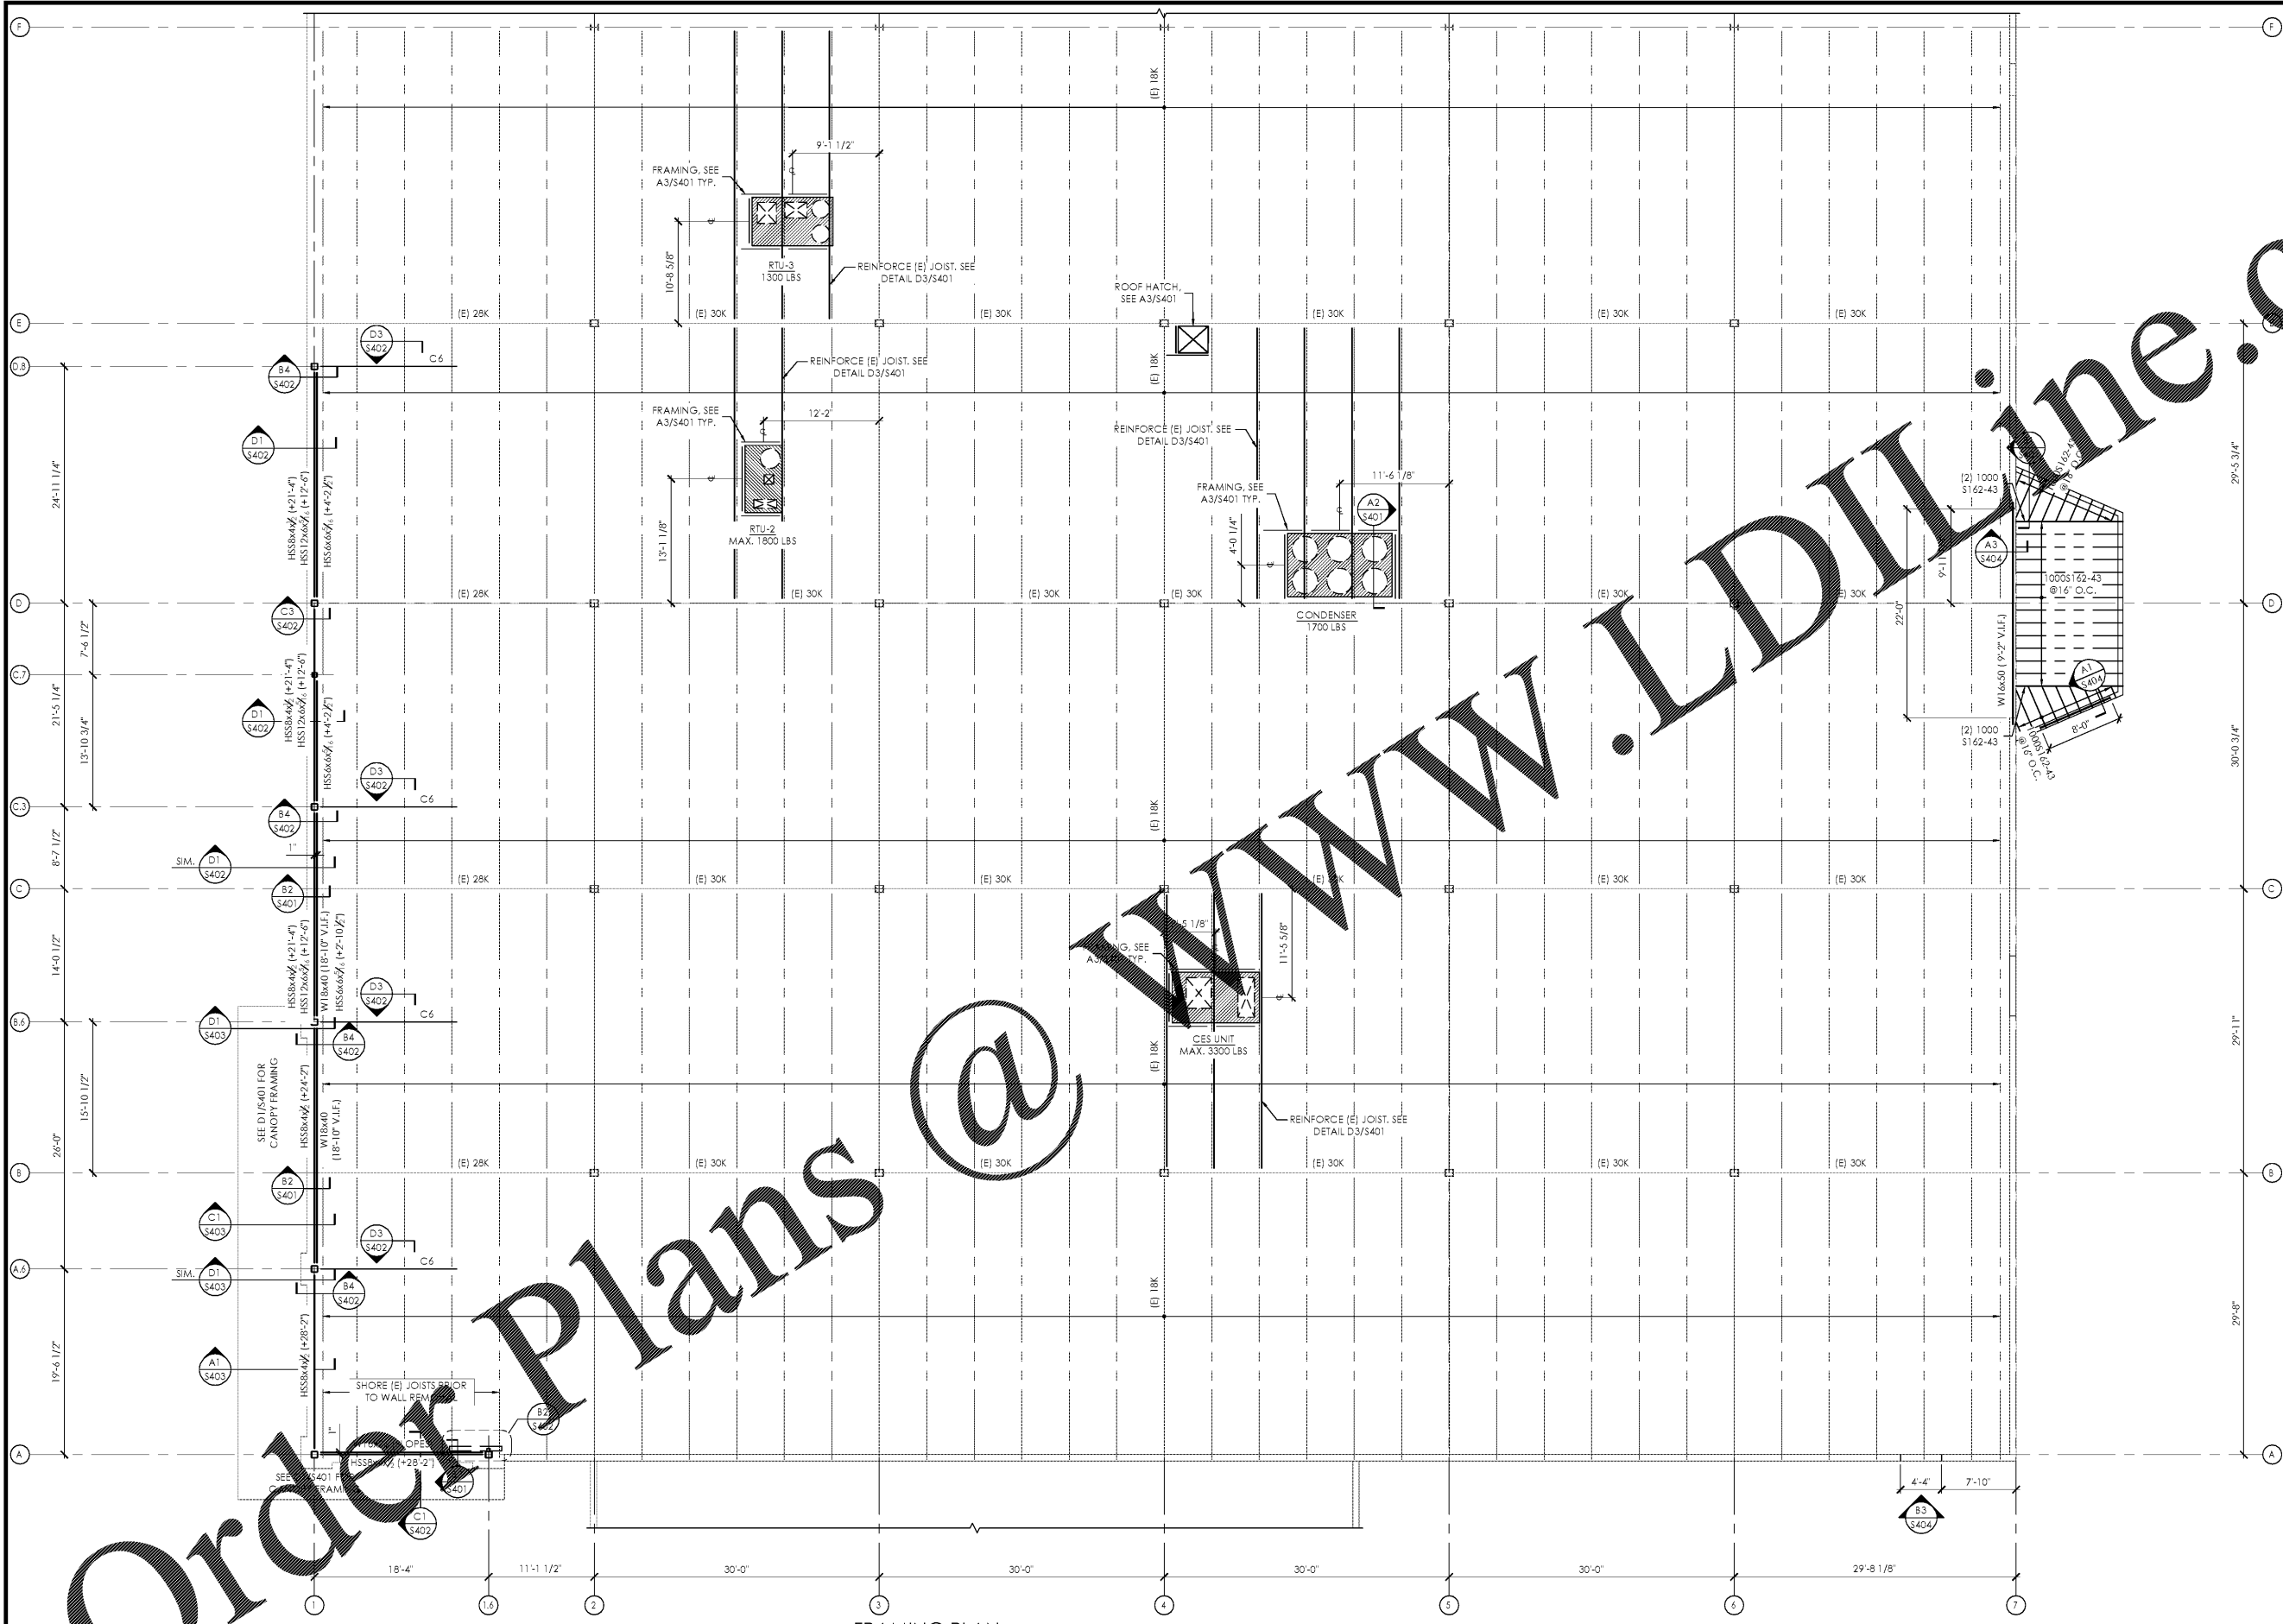

FRAMING PLAN
1/8" = 1'-0"

1 Framing Plan
SCALE: 1/8" = 1'-0"



PLAN NORTH

- (X-X) INDICATES TOP/STEEL ELEVATIONS REFERENCED FROM A FINISHED 1ST FLOOR ELEVATION = 0'-0"
- CONTRACTOR SHALL FIELD VERIFY ALL EXISTING CONDITIONS & DIMENSIONS PRIOR TO BEGINNING FABRICATION/CONSTRUCTION
- SEE MECHANICAL AND ARCHITECTURAL DRAWINGS FOR THE BALANCE OF ALL EQUIPMENT, ROOF PENETRATIONS, ETC. REQUIRED AT THIS LEVEL. GENERAL CONTRACTOR SHALL COORDINATE ALL RTU LOCATIONS AND PENETRATIONS WITH MECHANICAL CONTRACTOR PRIOR TO STEEL FABRICATION
- DO NOT SCALE DRAWINGS. SEE ARCHITECTURAL FLOOR PLANS FOR ALL DIMENSIONS NOT INDICATED ON STRUCTURAL DRAWINGS.
- SECTIONS INDICATED ON PLAN ARE TYPICAL FOR SIMILAR CONDITIONS.
- BAR JOIST MANUFACTURER SHALL PROVIDE JOIST BRIDGING IN ACCORDANCE WITH STEEL JOIST INSTITUTE CRITERIA INCLUDING LIFT.
- EX. JOISTS ARE ADEQUATE TO SUPPORT PROP. SPRINKLERS. PROVIDED THE MAIN RUNS PARALLEL TO THE JOISTS. SEE MECH DRAWINGS FOR LOCATION.
- INDICATES NEW COLUMN LINE
- INDICATES EXISTING COLUMN LINE

Issued:		Date:
A	Client Review Set	02/15/19
B	Bid Set	03/08/19
C		
D		

Revisions:		Date:
1		
2		
3		
4		
5		
6		
7		
8		

DO NOT SCALE PLANS

Copying, Printing, Software and other processes required to produce these prints can stretch or shrink the actual paper or layout. Therefore, scaling of this drawing may be inaccurate. Contact ms consultants with any need for additional dimensions or clarifications.

ms consultants, inc.
engineers, architects, planners
920 Main Campus Drive
Suite 430
Raleigh, NC 27606-5213
(919)-772-5565
fax: (919)-779-2308

DRAWN BY: JLH

REVIEWED BY: CJH

Seal

PROFESSIONAL OF RECORD:
CRAIG E. METZGER No. 044723

ALDI Inc.
1985 Old Union Church Road
Salisbury, NC 28146
(704) 642-0025
(704) 642-0078 fax

ALDI Inc. Store #: 59
Cary, NC
1315 Kildaire Farm Rd
Cary, NC 27511
Wake County
Project Name & Location:

Roof Framing Plan

Drawing Name:	
Prototype Rls.	Project No.
	40452-25
Type:	v7.1

Scale: As Noted
Drawing No. S-111