



EXTERIOR FINISH SCHEDULE			
KEY	MATERIAL / MFG.	COLOR / NO.	NOTES
A1	EDGE METAL	A1 - SLATE GRAY A1a - DARK BRONZE A1b - TAN TO MATCH EXISTING	SEE SPECIFICATIONS APPENDIX 'B'
A2	MODULAR BRICK	FIELD COLOR	COLOR & STYLE TO MATCH EXISTING
A3	MODULAR BRICK	ACCENT COLOR	COLOR & STYLE TO MATCH EXISTING
A4	STOREFRONT	DARK BRONZE	MATCH NEARBY STOREFRONT COLOR
A5	MEMBRANE ROOFING	GRAY	AT BACK OF ALDI TOWERS AND ON CANOPY ROOF - SEE SPECIFICATIONS APPENDIX 'B'
A6	METAL SOFFIT PANELS	SOLID PANELS - SEE SPEC	RE: DWG. A301-A304
A7	EXTERIOR PAINT	PT-19 / CL-5	RE: DWG. A603
A8	DRYVIT E.L.F.S	DOVER SKY	
A9	MODULAR BRICK	DECORATIVE SOLDIER BRICK	COLOR TO MATCH EXISTING
A10	MODULAR BRICK	DECORATIVE BASKETWEAVE PATTERN	COLOR TO MATCH EXISTING
A11	SPLIT-FACE CMU	BILTMORE TAN #3546	WATER TABLE FIELD CMU
A12	DOWNSPOUT		RE: DWG B2/A502
A13	GUARD RAIL TYPE "B"	PT-19 / CL-5	RE: DWG A3/A503, A603
A14	CART RAIL & STARTER POST	GALVANIZED	DARK BRONZE - MATCH NEARBY ELEMENTS
A15	NOT USED		
A16	DOCK LEVELER / SEAL AND BUMPERS	LEVELER - FACTORY FINISH / SEAL AND BUMPERS - FACTORY FINISH - BLACK	PROVIDE BRICK BEHIND DOCK SEAL IN LIEU OF CAST STONE SILL
A17	CONTROL JOINT		MAX 30' OC RE: DWG. A504
A18	DOWNSPOUT		COLOR & STYLE TO MATCH EXISTING
A19	CONDUIT	EXTEND CONDUIT 1" BEYOND FACE OF FIBER CEMENT WALL PANEL & PAINT TO MATCH PANEL. FILL OPEN END WITH SEALANT AND SEAL AROUND PENETRATION	CONTRACTOR TO COORDINATE FINAL LOCATION PRIOR TO INSTALLATION
A20	ALDI TOWER SIGN OPENING		CUSTOM SIZE: 6'-0" W. X 7'-1 1/2" H.
A21	CRTB	NATURAL	RE: DWG A603 - SEE STRUCTURAL DWGS
A22	CAST STONE SILL	SEE SPEC	WATER TABLE TRIM
A23	PREFABRICATED SUN SHADE	DARK BRONZE; MATCH NEARBY CANOPY COLOR	RE: DWGS A304, A505; ALIGN OUTRIGGERS w/ WINDOW MULLIONS BELOW
A24	KNOX BOX	FACTORY FINISH	CONFIRM TYPE AND LOCATION WITH LOCAL FIRE MARSHAL
E1	EXIT DISCHARGE LIGHT	FACTORY FINISH	MOUNT @ 8'-0" A.F.F.
E2	WALL SCONCE	FACTORY FINISH	MOUNT @ 8'-0" A.F.F.
E3	CYLINDER WALL SCONCE	FACTORY FINISH	MOUNTING HEIGHT SEE DIMENSION
E4	EXTERIOR DUPLEX RECEPTACLE	FACTORY FINISH	MOUNT @ 1'-6" A.F.F. IN 4" SQUARE J-BOX
E5	EXTERIOR WALL PACK	FACTORY FINISH	MOUNT @ 12'-0" A.F.F.
F1	HOSE BIB	FACTORY FINISH	SEE PLUMBING DWGS
P2	RPZ DISCHARGE	FACTORY FINISH	SEE PLUMBING DWGS
XX	STOREFRONT KEY	ANODIZED ALUMINUM	SHADED WINDOWS ARE SPANDREL - RE: DWG A602


SIGNAGE			
DESCRIPTION	QUANTITY	SQ. FT. PER SIGN	TOTALS
CUSTOM TOWER SIGN	1	42.75	42.8
TOTAL SIGNAGE			42.75
SIGNAGE IS SHOWN FOR REFERENCE ONLY AND SHALL BE UNDER SEPARATE PERMIT SUBMITTAL			

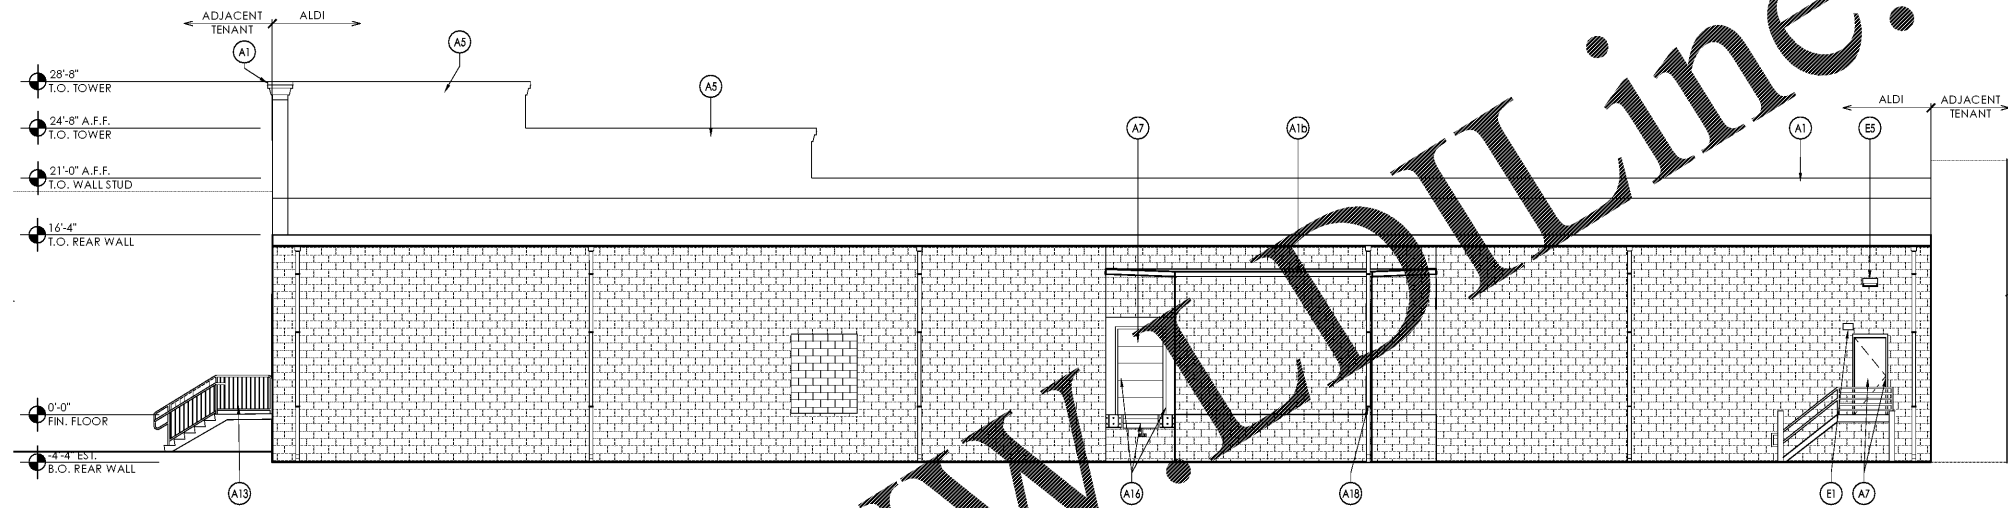

1 Rear Elevation
SCALE: 1/8" = 1'-0"

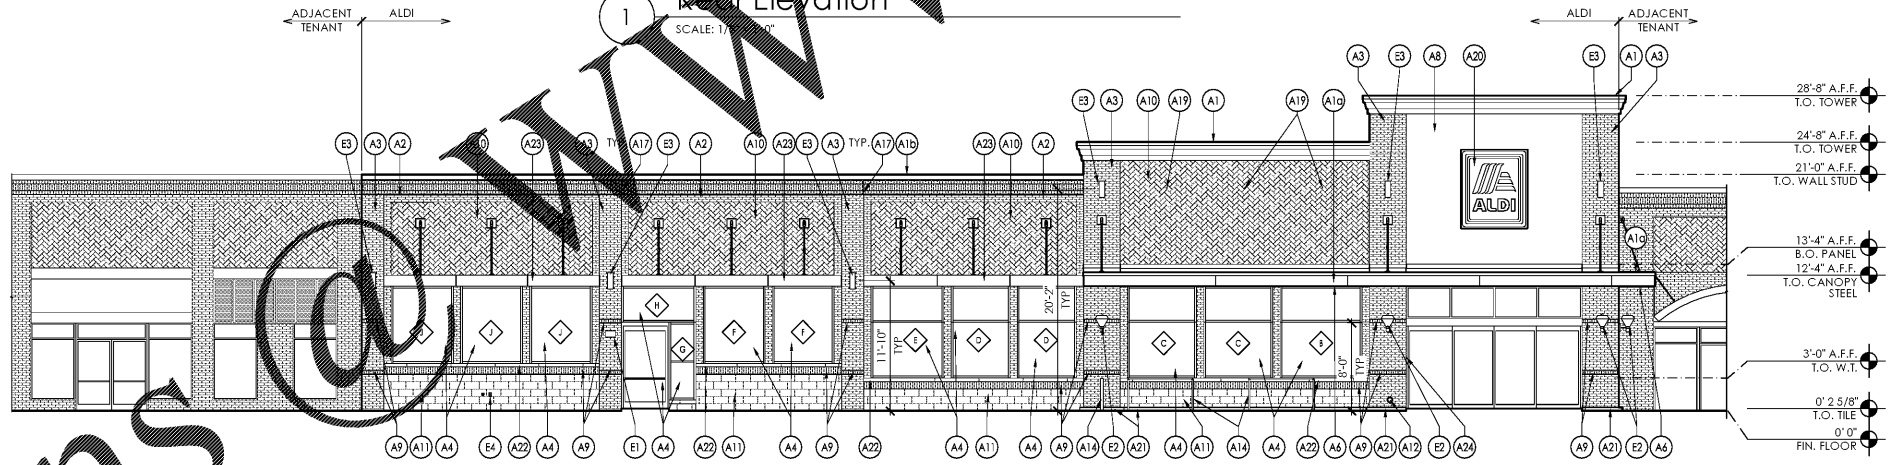

2 Front Elevation
SCALE: 1/8" = 1'-0"

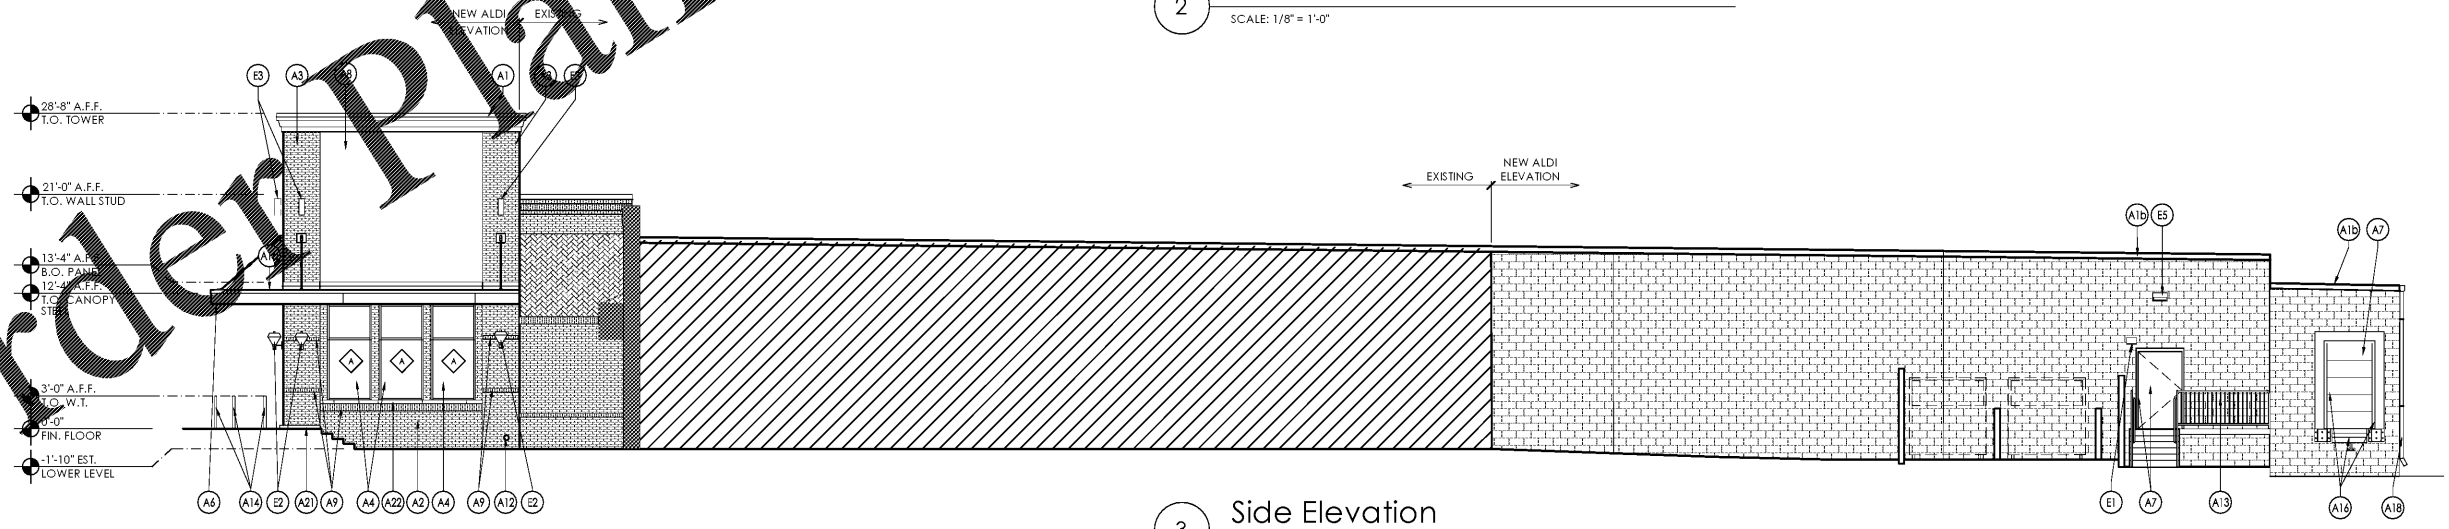

3 Side Elevation
SCALE: 1/8" = 1'-0"

Issued:		Date:
A	Client Review Set	02/15/19
B	Bid Set	03/08/19
C		
D		

Revisions:		Date:
1		
2		
3		
4		
5		
6		
7		
8		

DO NOT SCALE PLANS
Copying, Printing, Software and other processes required to produce these prints can stretch or shrink the actual paper or layout. Therefore, scaling of this drawing may be inaccurate. Contact us consultants with any need for additional dimensions or clarifications.

ms consultants, inc.
engineers, architects, planners
920 Main Campus Drive
Suite 430
Raleigh, NC 27606-5213
(919)-772-5565
fax: (919)-779-2308

DRAWN BY: MEM/BMT

REVIEWED BY: NAL/CMB

Seal

ALDI Inc.
1985 Old Union Church Road
Salisbury, NC 28146
(704) 642-0023
(704) 642-0076 fax

ALDI Inc. Store #: 59
Cary, NC
1315 Kildaire Farm Rd
Cary, NC 27511
Wake County
Project Name & Location:

Exterior Elevations	
Drawing Name:	
Prototype Rls.	Project No.
	40452-25
Type: v7.1	
	A-201
Scale: As Noted	Drawing No.