


Plot Date: 3/7/2019

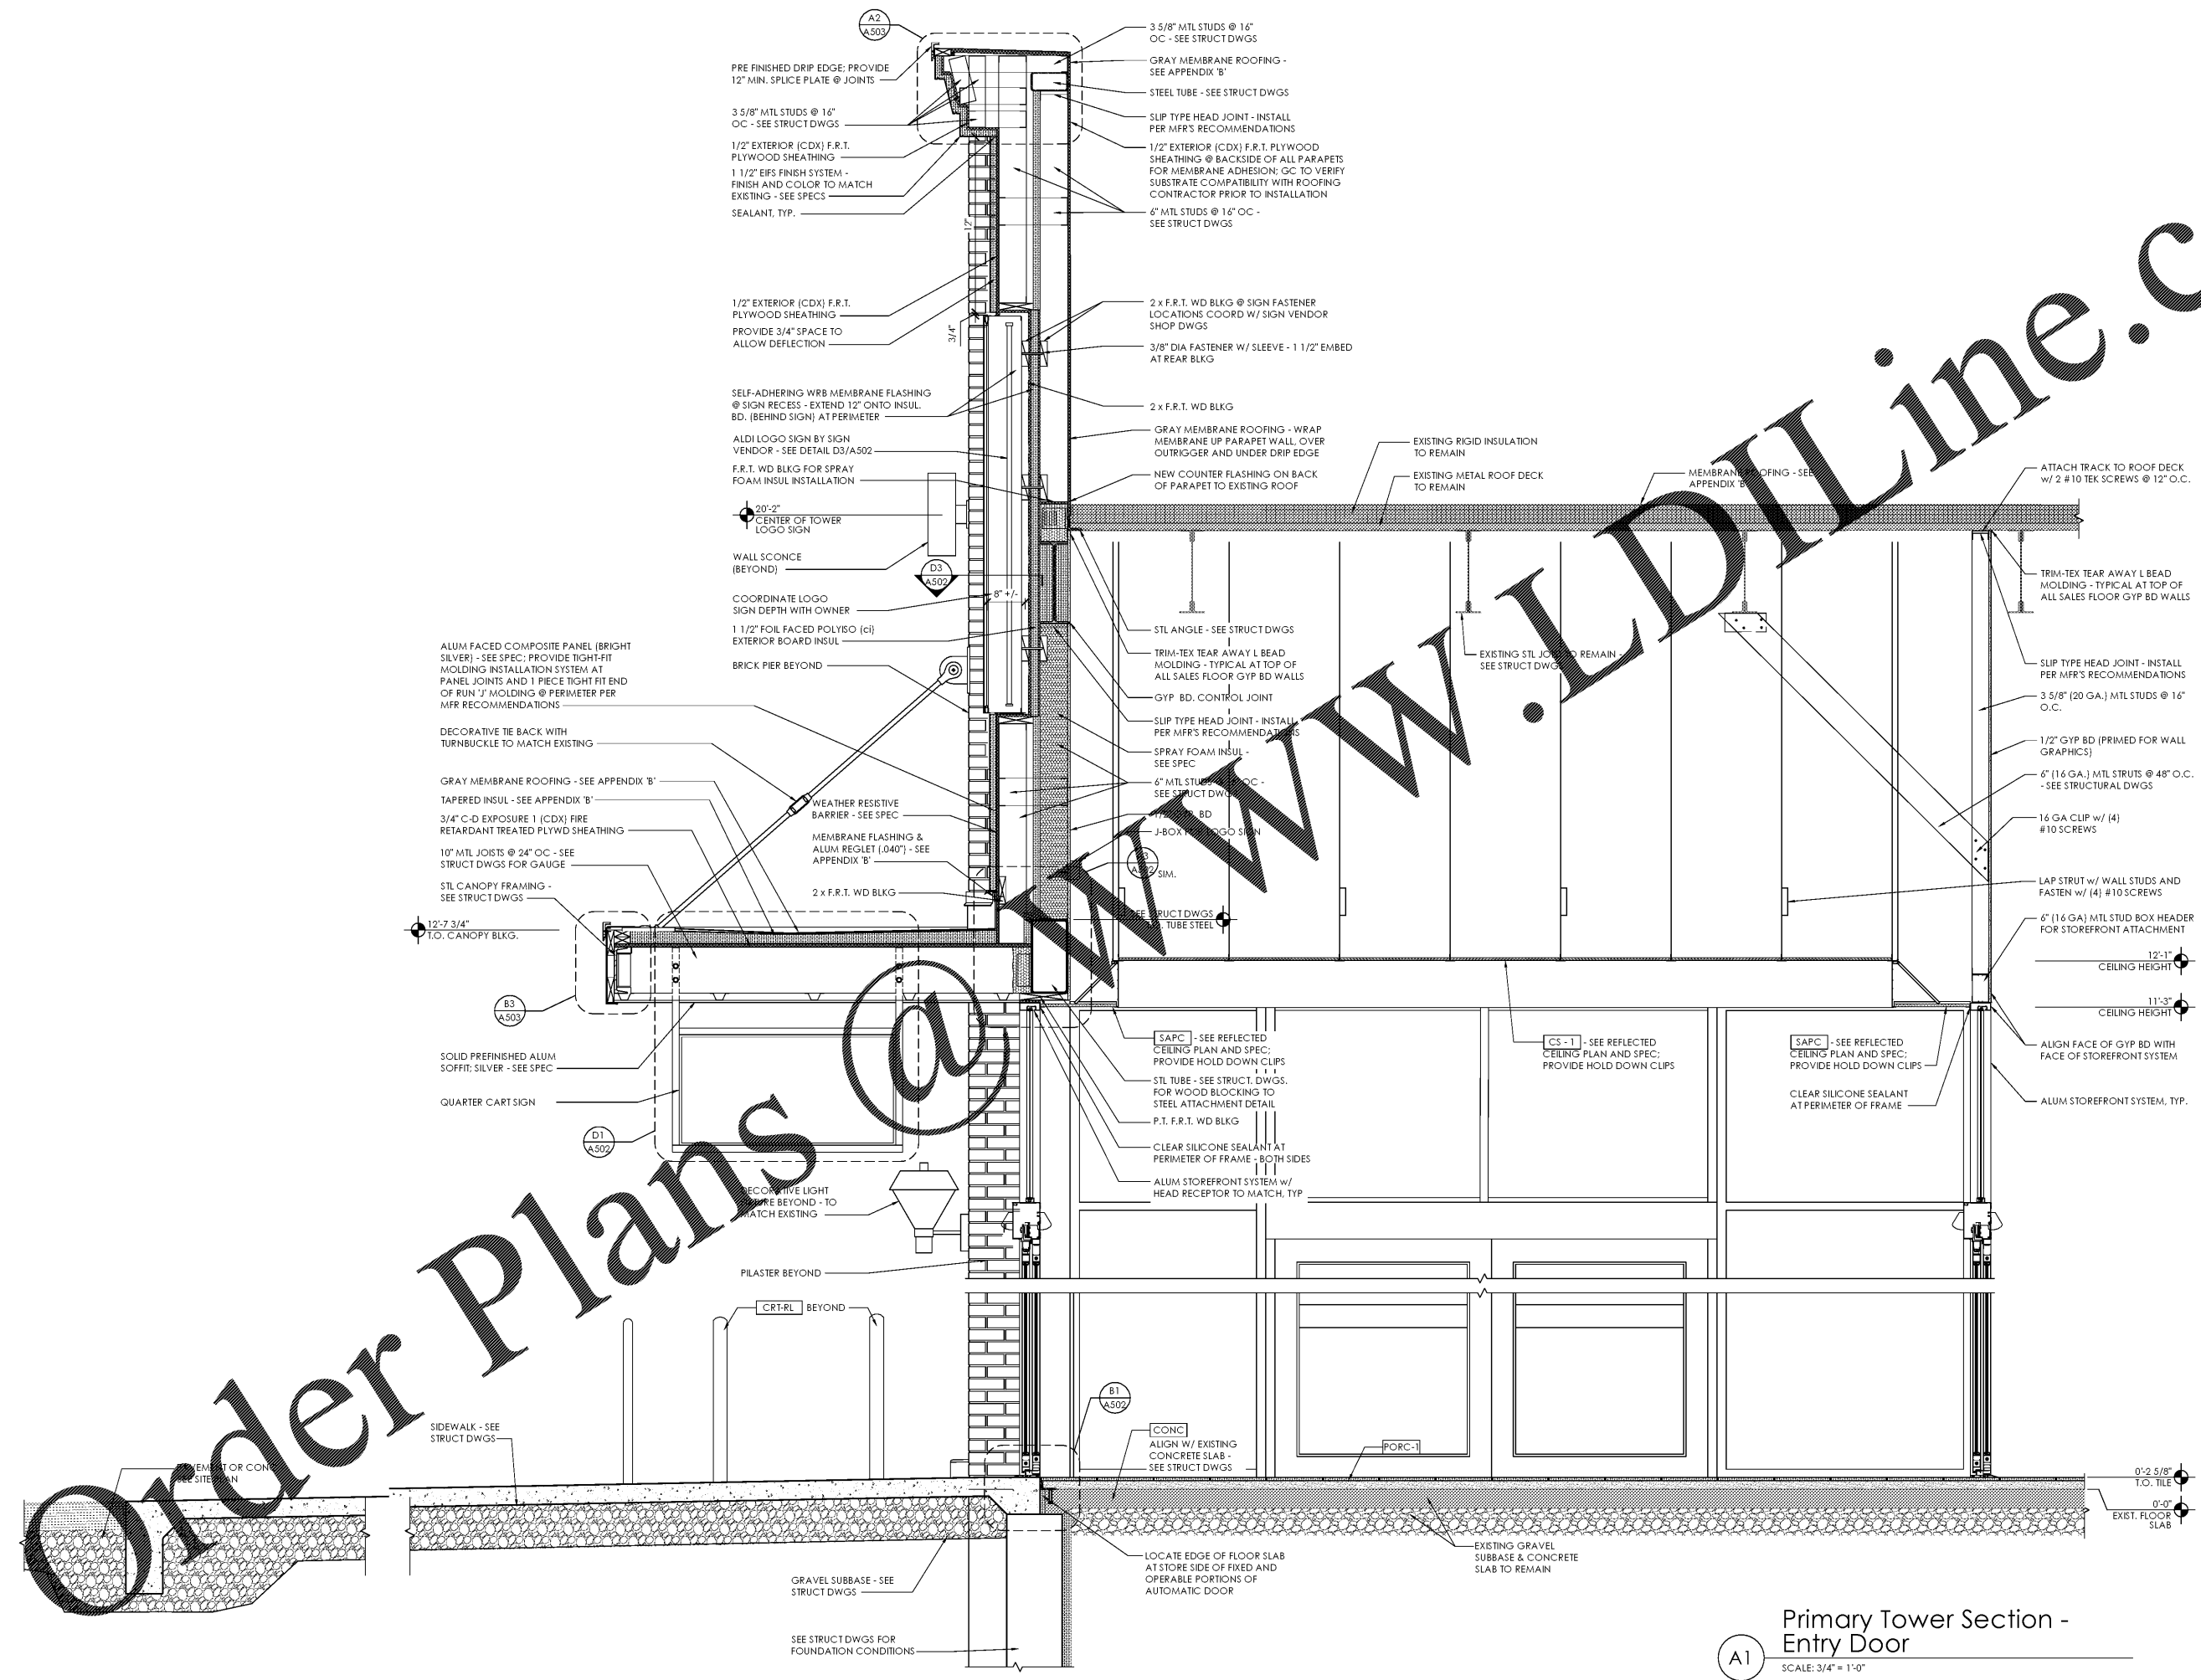

**A1** Primary Tower Section - Entry Door  
SCALE: 3/4" = 1'-0"

Issued:	Date:
A Client Review Set	02/15/19
B Bid Set	03/08/19
C	
D	

Revisions:	Date:
1	
2	
3	
4	
5	
6	
7	
8	

**DO NOT SCALE PLANS**  
Copying, Printing, Software and other processes required to produce these prints can stretch or shrink the actual paper or layout. Therefore, scaling of this drawing may be inaccurate. Contact us consultants with any need for additional dimensions or clarifications.

**ms consultants, inc.**  
engineers, architects, planners  
920 Main Campus Drive  
Suite 430  
Raleigh, NC 27606-5213  
(919)-772-5565  
fax: (919)-779-2308

DRAWN BY: MEM/BMT

REVIEWED BY: NAL/CMB

Seal

**ALDI Inc.**  
1985 Old Union Church Road  
Salisbury, NC 28146  
(704) 642-0073  
(704) 642-0076 fax

ALDI Inc. Store #: 59  
Cary, NC  
1315 Kildaire Farm Rd  
Cary, NC 27511  
Wake County  
Project Name & Location:

Wall Sections	
Drawing Name:	Prototype Rls. Project No.
	40452-25
Type: V7.1	A-301
Scale: As Noted	Drawing No.