


NOTE: ALL WOOD BLOCKING AND SHEATHING TO BE FRT PER TYPE IIB CONSTRUCTION

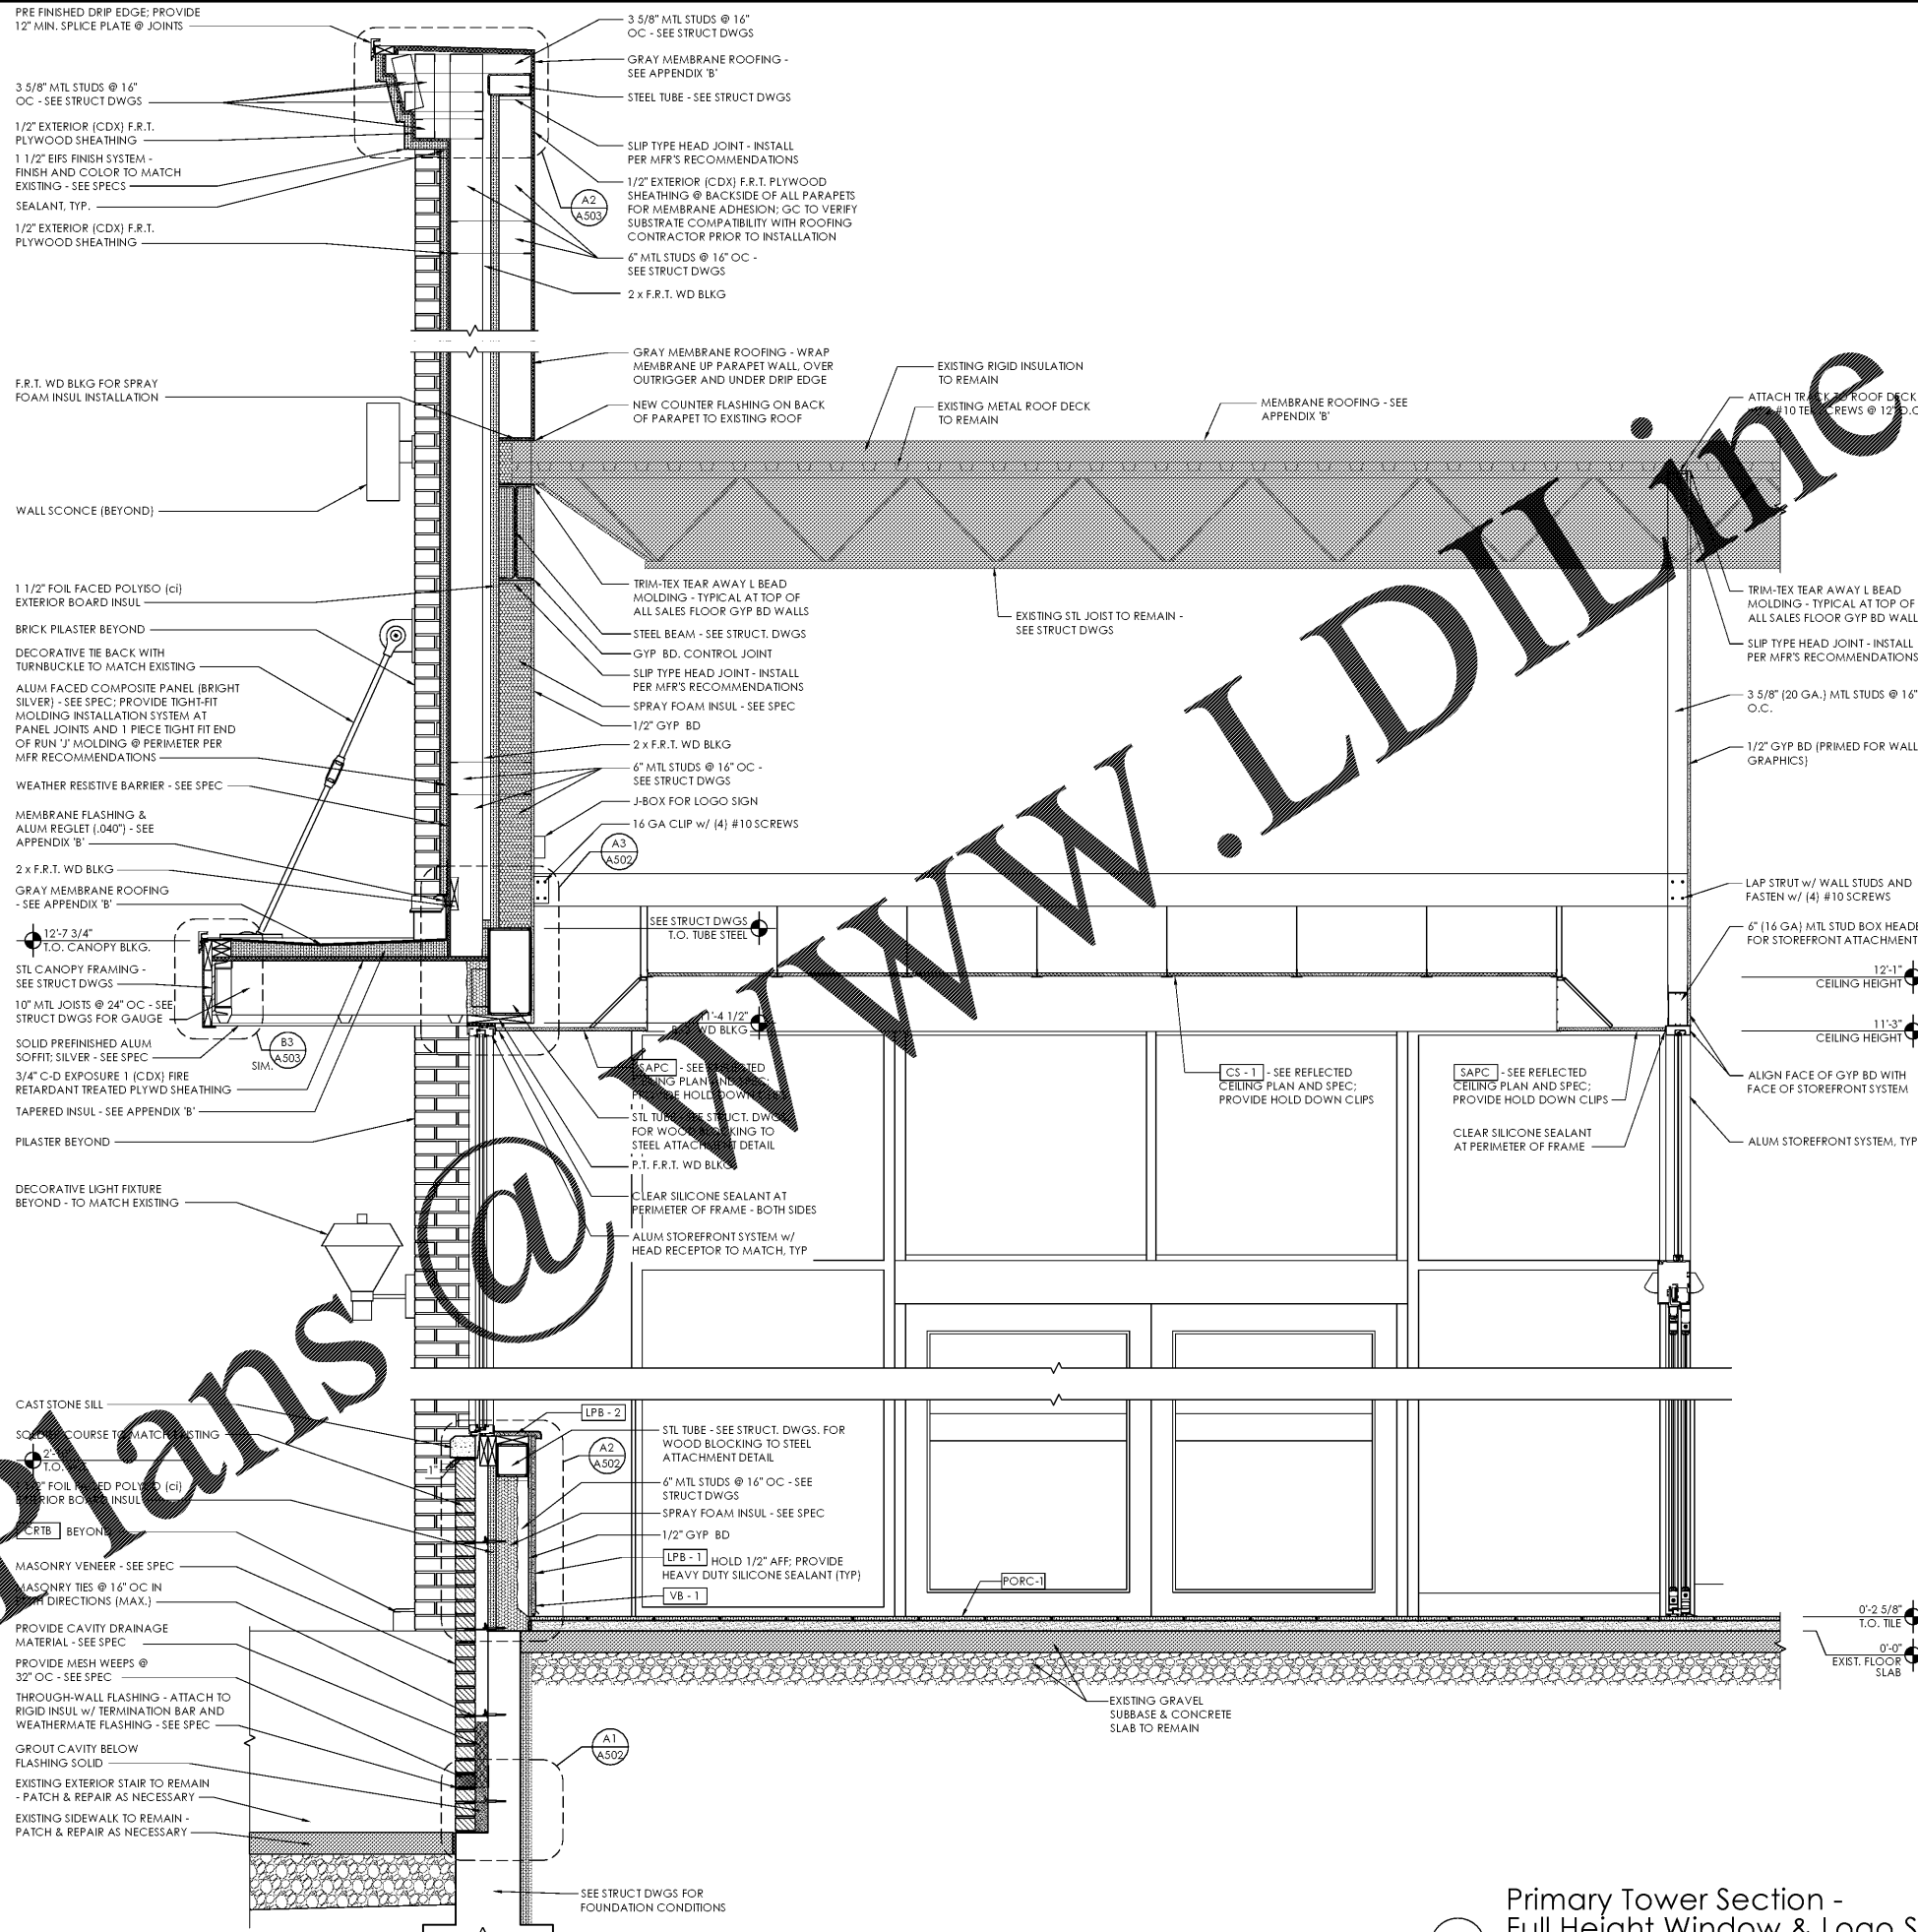

Order Plans @

WWW.LDILLINE.COM

Issued:	Date:
A Client Review Set	02/15/19
B Bid Set	03/08/19
C	
D	

Revisions:	Date:
1	
2	
3	
4	
5	
6	
7	
8	

DO NOT SCALE PLANS
 Copying, Printing, Software and other processes required to produce these prints can stretch or shrink the actual paper or layout. Therefore, scaling of this drawing may be inaccurate. Contact us consultants with any need for additional dimensions or clarifications.

ms consultants, inc.
 engineers, architects, planners
 920 Main Campus Drive
 Suite 430
 Raleigh, NC 27606-5213
 (919)-772-5565
 fax: (919)-779-2308

DRAWN BY: MEM/BMT

REVIEWED BY: NAL/CMB

Seal

ALDI Inc.
 1985 Old Union Church Road
 Salisbury, NC 28146
 (704) 642-0023
 (704) 642-0076 fax

ALDI Inc. Store #: 59
 Cary, NC
 1315 Kildaire Farm Rd
 Cary, NC 27511
 Wake County
 Project Name & Location:

Wall Sections	
Drawing Name:	Prototype Rls. Project No.
	40452-25
Type: v7.1	A-302
Scale: As Noted	Drawing No.

Primary Tower Section - Full Height Window & Logo Sign
 SCALE: 3/4" = 1'-0"