




REVISION DATE

**ELLSWORTH ARCHITECTS**  
3136 LANIER DRIVE  
ATLANTA, GEORGIA 30319  
PHONE: 404.949.9351

 

**PRO BUILDING SYSTEMS**  
DESIGN BUILD CONTRACTORS

3878 North Peachtree Road  
Atlanta, Georgia 30341  
(770) 455-1781 / Fax 455-4123  
www.probuildingsystems.com


**GINN CHRYSLER - DODGE - RAM AND JEEP**  
1-20 ACCESS ROAD  
COVINGTON GEORGIA 30040

DATE: 09.26.2018  
SCALE: 1/8"=1'-0"  
BY: RJE  
JOB ID: 18YGIN001


DIMENSIONED  
FIRST  
FLOOR PLAN  
DRAWING TITLE

**A1.1A**

SHEET 5 OF 33

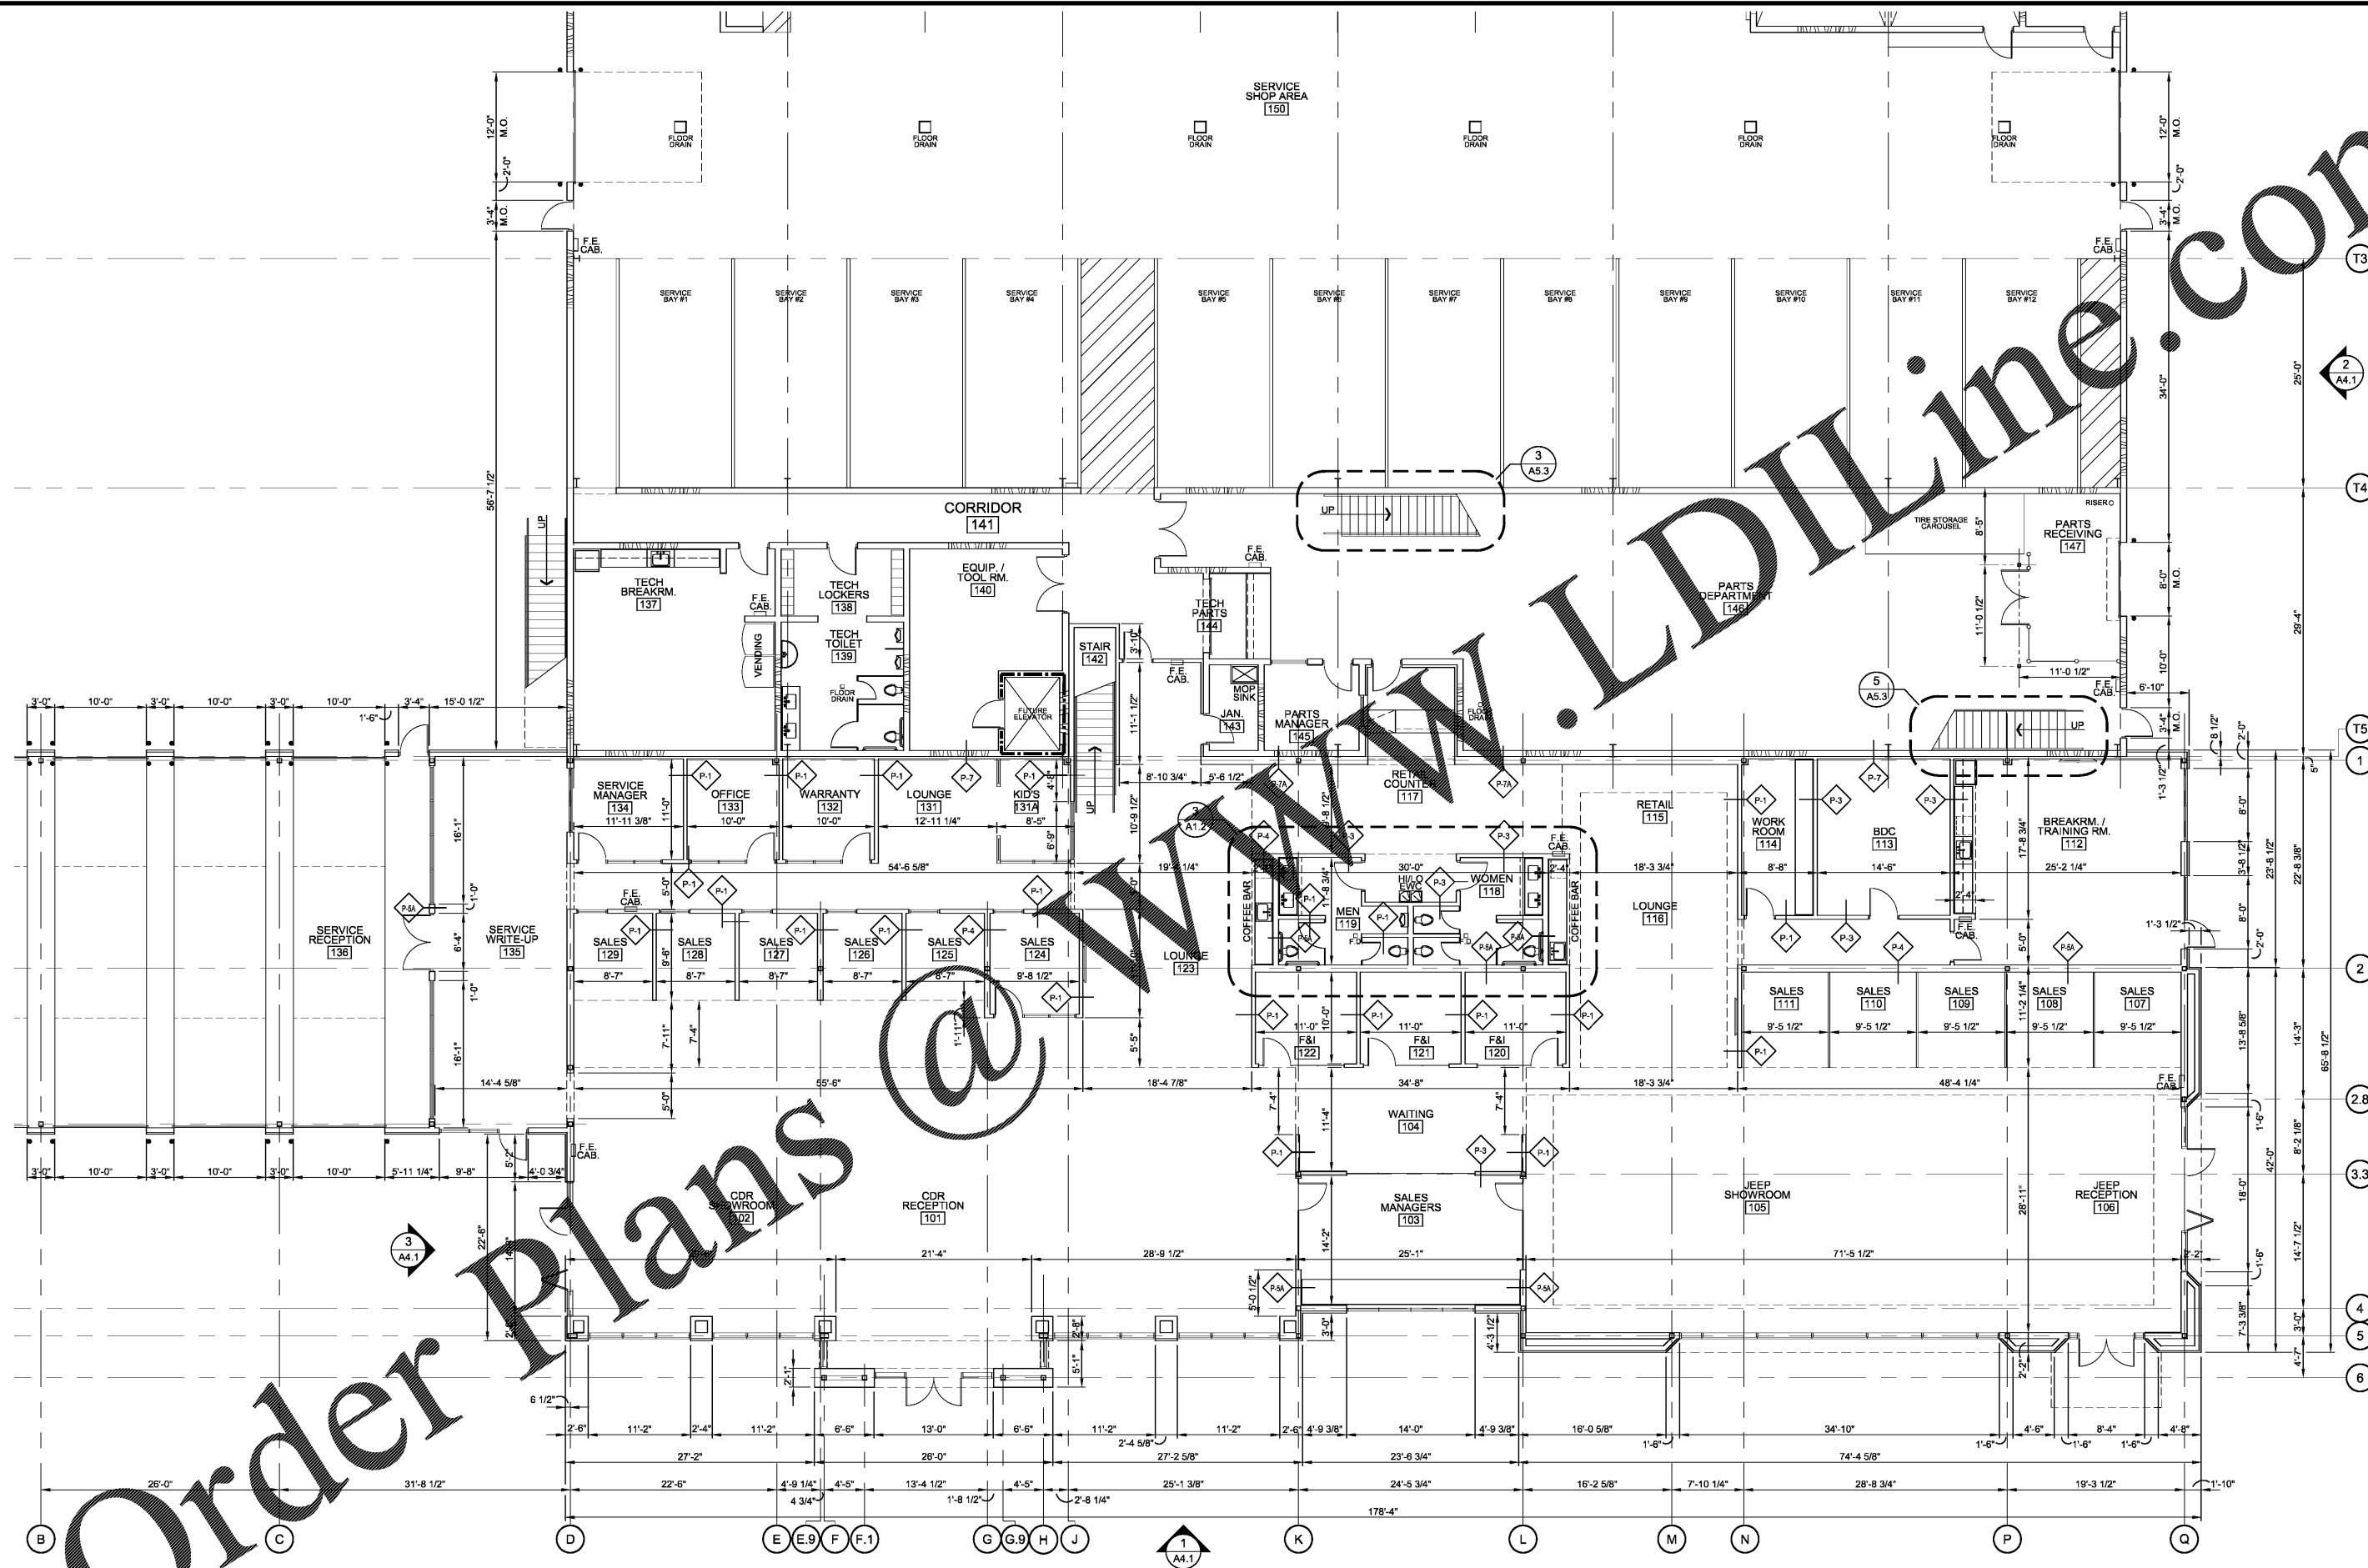

**1 DIMENSIONED FIRST FLOOR PLAN**  
1/8"=1'-0"  
FIRST FLOOR BUILDING AREA: 33,934 S.F.  
NOTE: THIS BUILDING IS EQUIPPED WITH AN AUTOMATIC SPRINKLER SYSTEM.

 

Order Plans

www.ldline.com