




| REVISION          | DATE       |
|-------------------|------------|
| GENERAL REVISIONS | 02.22.2019 |

**ELLSWORTH ARCHITECTS**  
 3136 LANIER DRIVE  
 ATLANTA, GEORGIA 30319  
 PHONE: 404.949.9351

 

**PRO BUILDING SYSTEMS**  
 DESIGN BUILD CONTRACTORS

3878 North Peachtree Road  
 Atlanta, Georgia 30341  
 (770) 455-1781 / Fax 455-4123  
 www.probdgsystems.com


**GINN CHRYSLER - DODGE - RAM AND JEEP**  
 1-20 ACCESS ROAD  
 COVINGTON GEORGIA 30040

DATE: 09.26.2018  
 SCALE: 3/32"=1'-0"  
 BY: RJE  
 JOB ID: 18YGIN001

PROPOSED FIRST FLOOR REFLECTED CEILING PLAN  
 DRAWING TITLE

**A2.1**

SHEET 12 OF 33

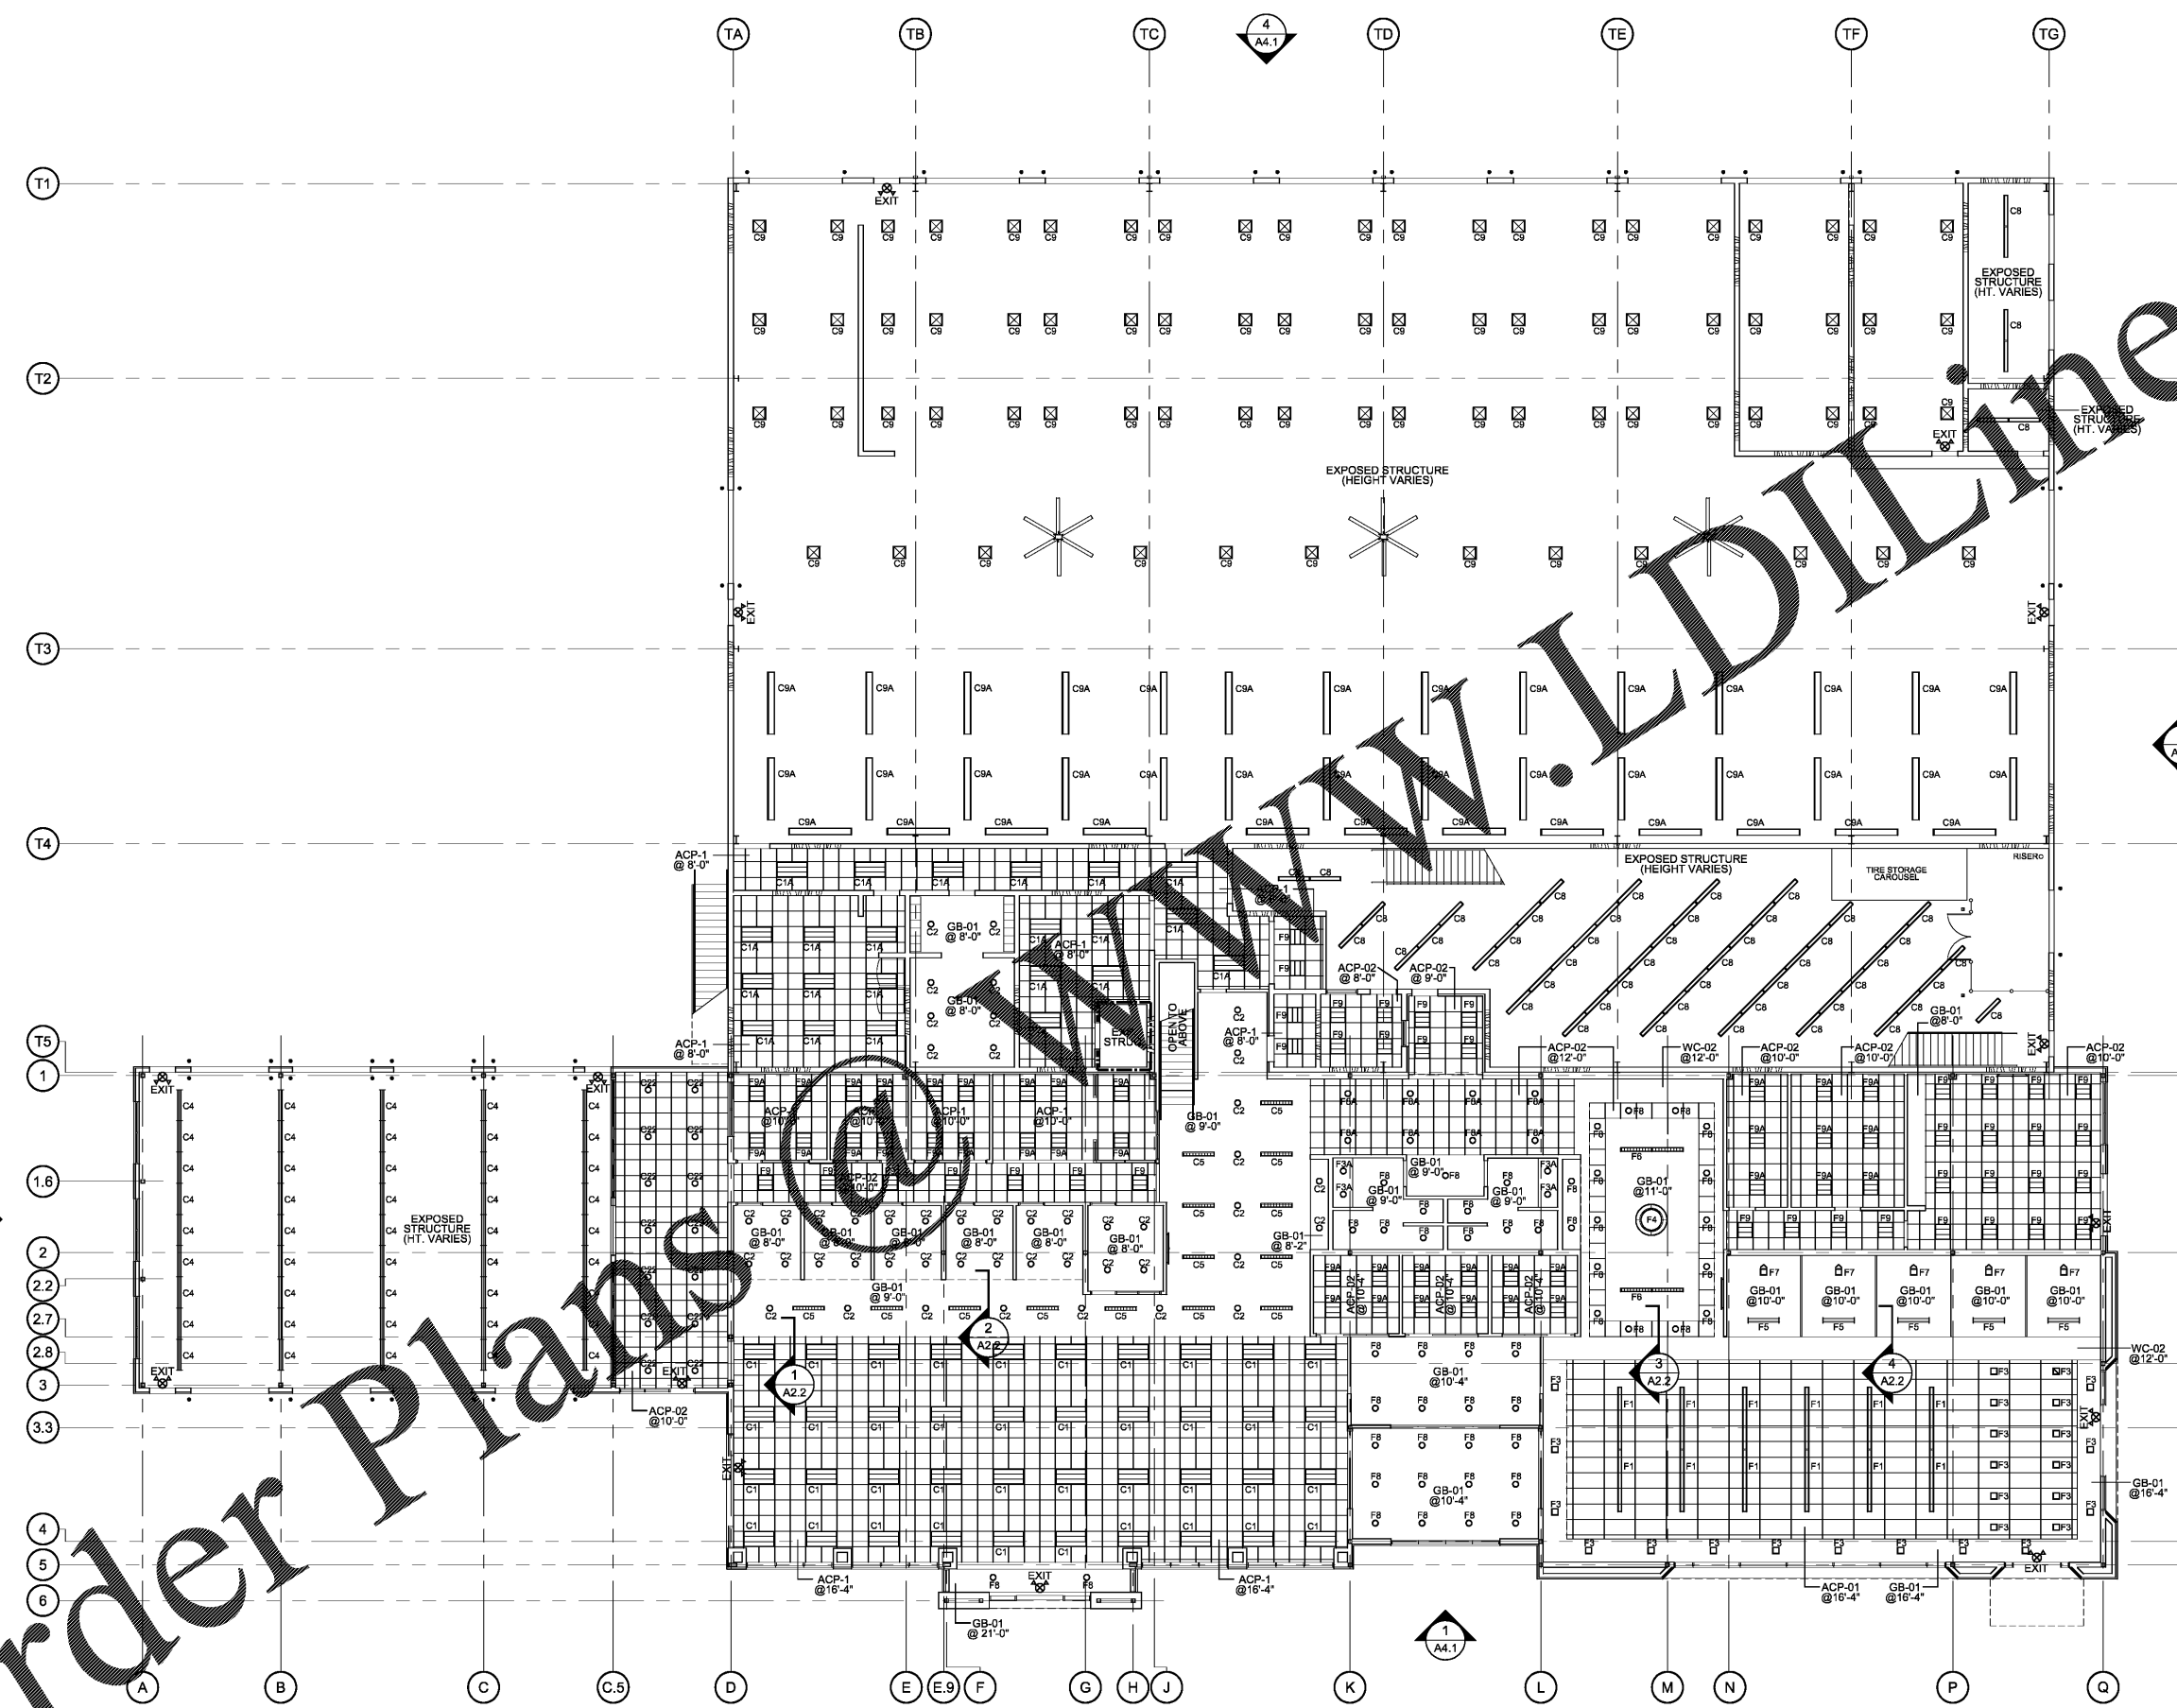

Order Plans \$ @

**1 A2.1 PROPOSED FIRST FLOOR REF. CEILING PLAN**  
 3/32"=1'-0"  
 FIRST FLOOR BUILDING AREA: 33,934 S.F.  
 NOTE: THIS BUILDING IS EQUIPPED WITH AN AUTOMATIC SPRINKLER SYSTEM.

