




REVISION	DATE
1	02.22.2019
GENERAL REVISIONS	

ELLSWORTH ARCHITECTS
 3136 LANIER DRIVE
 ATLANTA, GEORGIA 30319
 PHONE: 404.949.9351

 

PRO BUILDING SYSTEMS
 DESIGN BUILD CONTRACTORS

3878 North Peachtree Road
 Atlanta, Georgia 30341
 (770) 455-1781 / Fax 455-4123
 www.probuildingsystems.com


GINN CHRYSLER - DODGE - RAM AND JEEP
 I-20 ACCESS ROAD
 COVINGTON GEORGIA 30040

DATE: 09.26.2018
 SCALE: 3/32"=1'-0"
 BY: RJE
 JOB ID: 18YGIN001

OVERALL ROOF PLAN
 DRAWING TITLE

A3.1

SHEET 14 OF 33

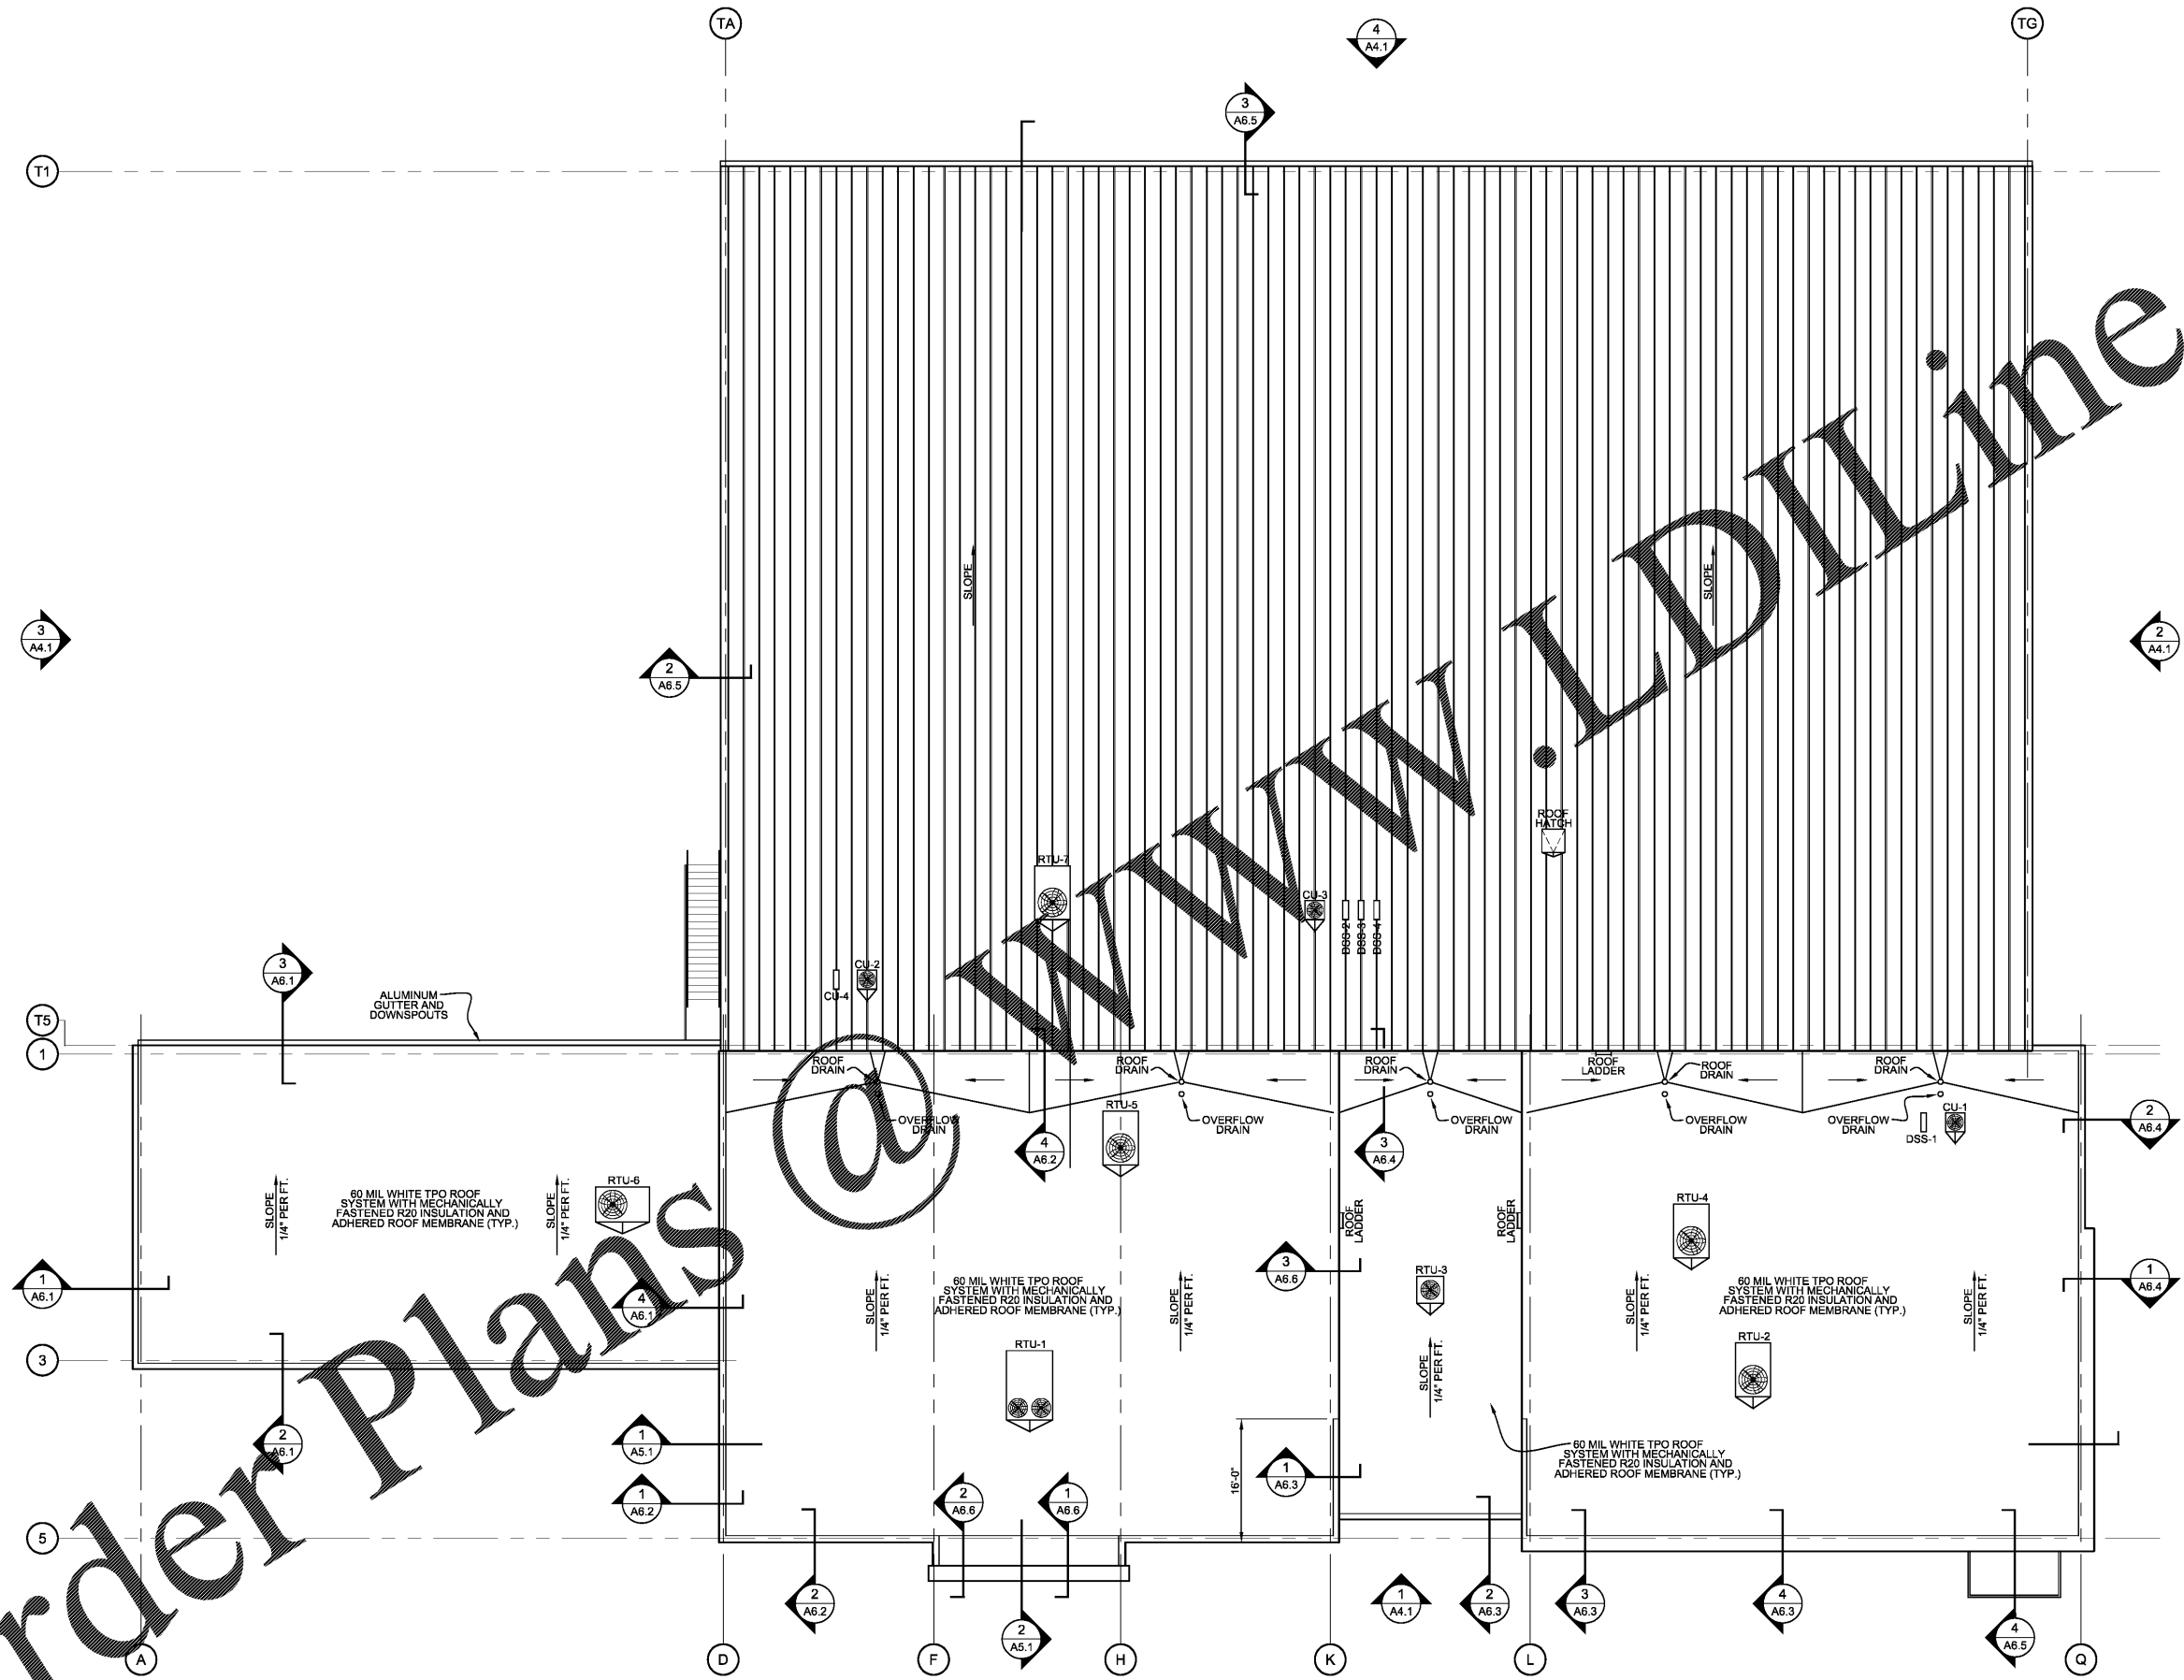

1 OVERALL ROOF PLAN
 3/32"=1'-0"
 BUILDING ROOF AREA: 33,934 S.F.
 NOTE: THIS BUILDING IS EQUIPPED WITH AN AUTOMATIC SPRINKLER SYSTEM.



Order Plans

WWW.LDOnline.com