


REVISION DATE


**ELLSWORTH ARCHITECTS**  
 3136 LANIER DRIVE  
 ATLANTA, GEORGIA 30319  
 PHONE: 404.949.9351

 

**PRO BUILDING SYSTEMS**  
 DESIGN BUILD CONTRACTORS  
 3678 North Peachtree Road  
 Atlanta, Georgia 30341  
 (770) 455-1791 / Fax 455-4123  
 www.probidgsystems.com


**GINN CHRYSLER - DODGE - RAM AND JEEP**  
 1-20 ACCESS ROAD  
 COVINGTON GEORGIA 30040

DATE: 09.26.2018  
 SCALE: 3/4"=1'-0"  
 BY: RJE  
 JOB ID: 18YGIN001

EXTERIOR WALL SECTIONS  
 DRAWING TITLE

**A6.1**

SHEET 19 OF 33

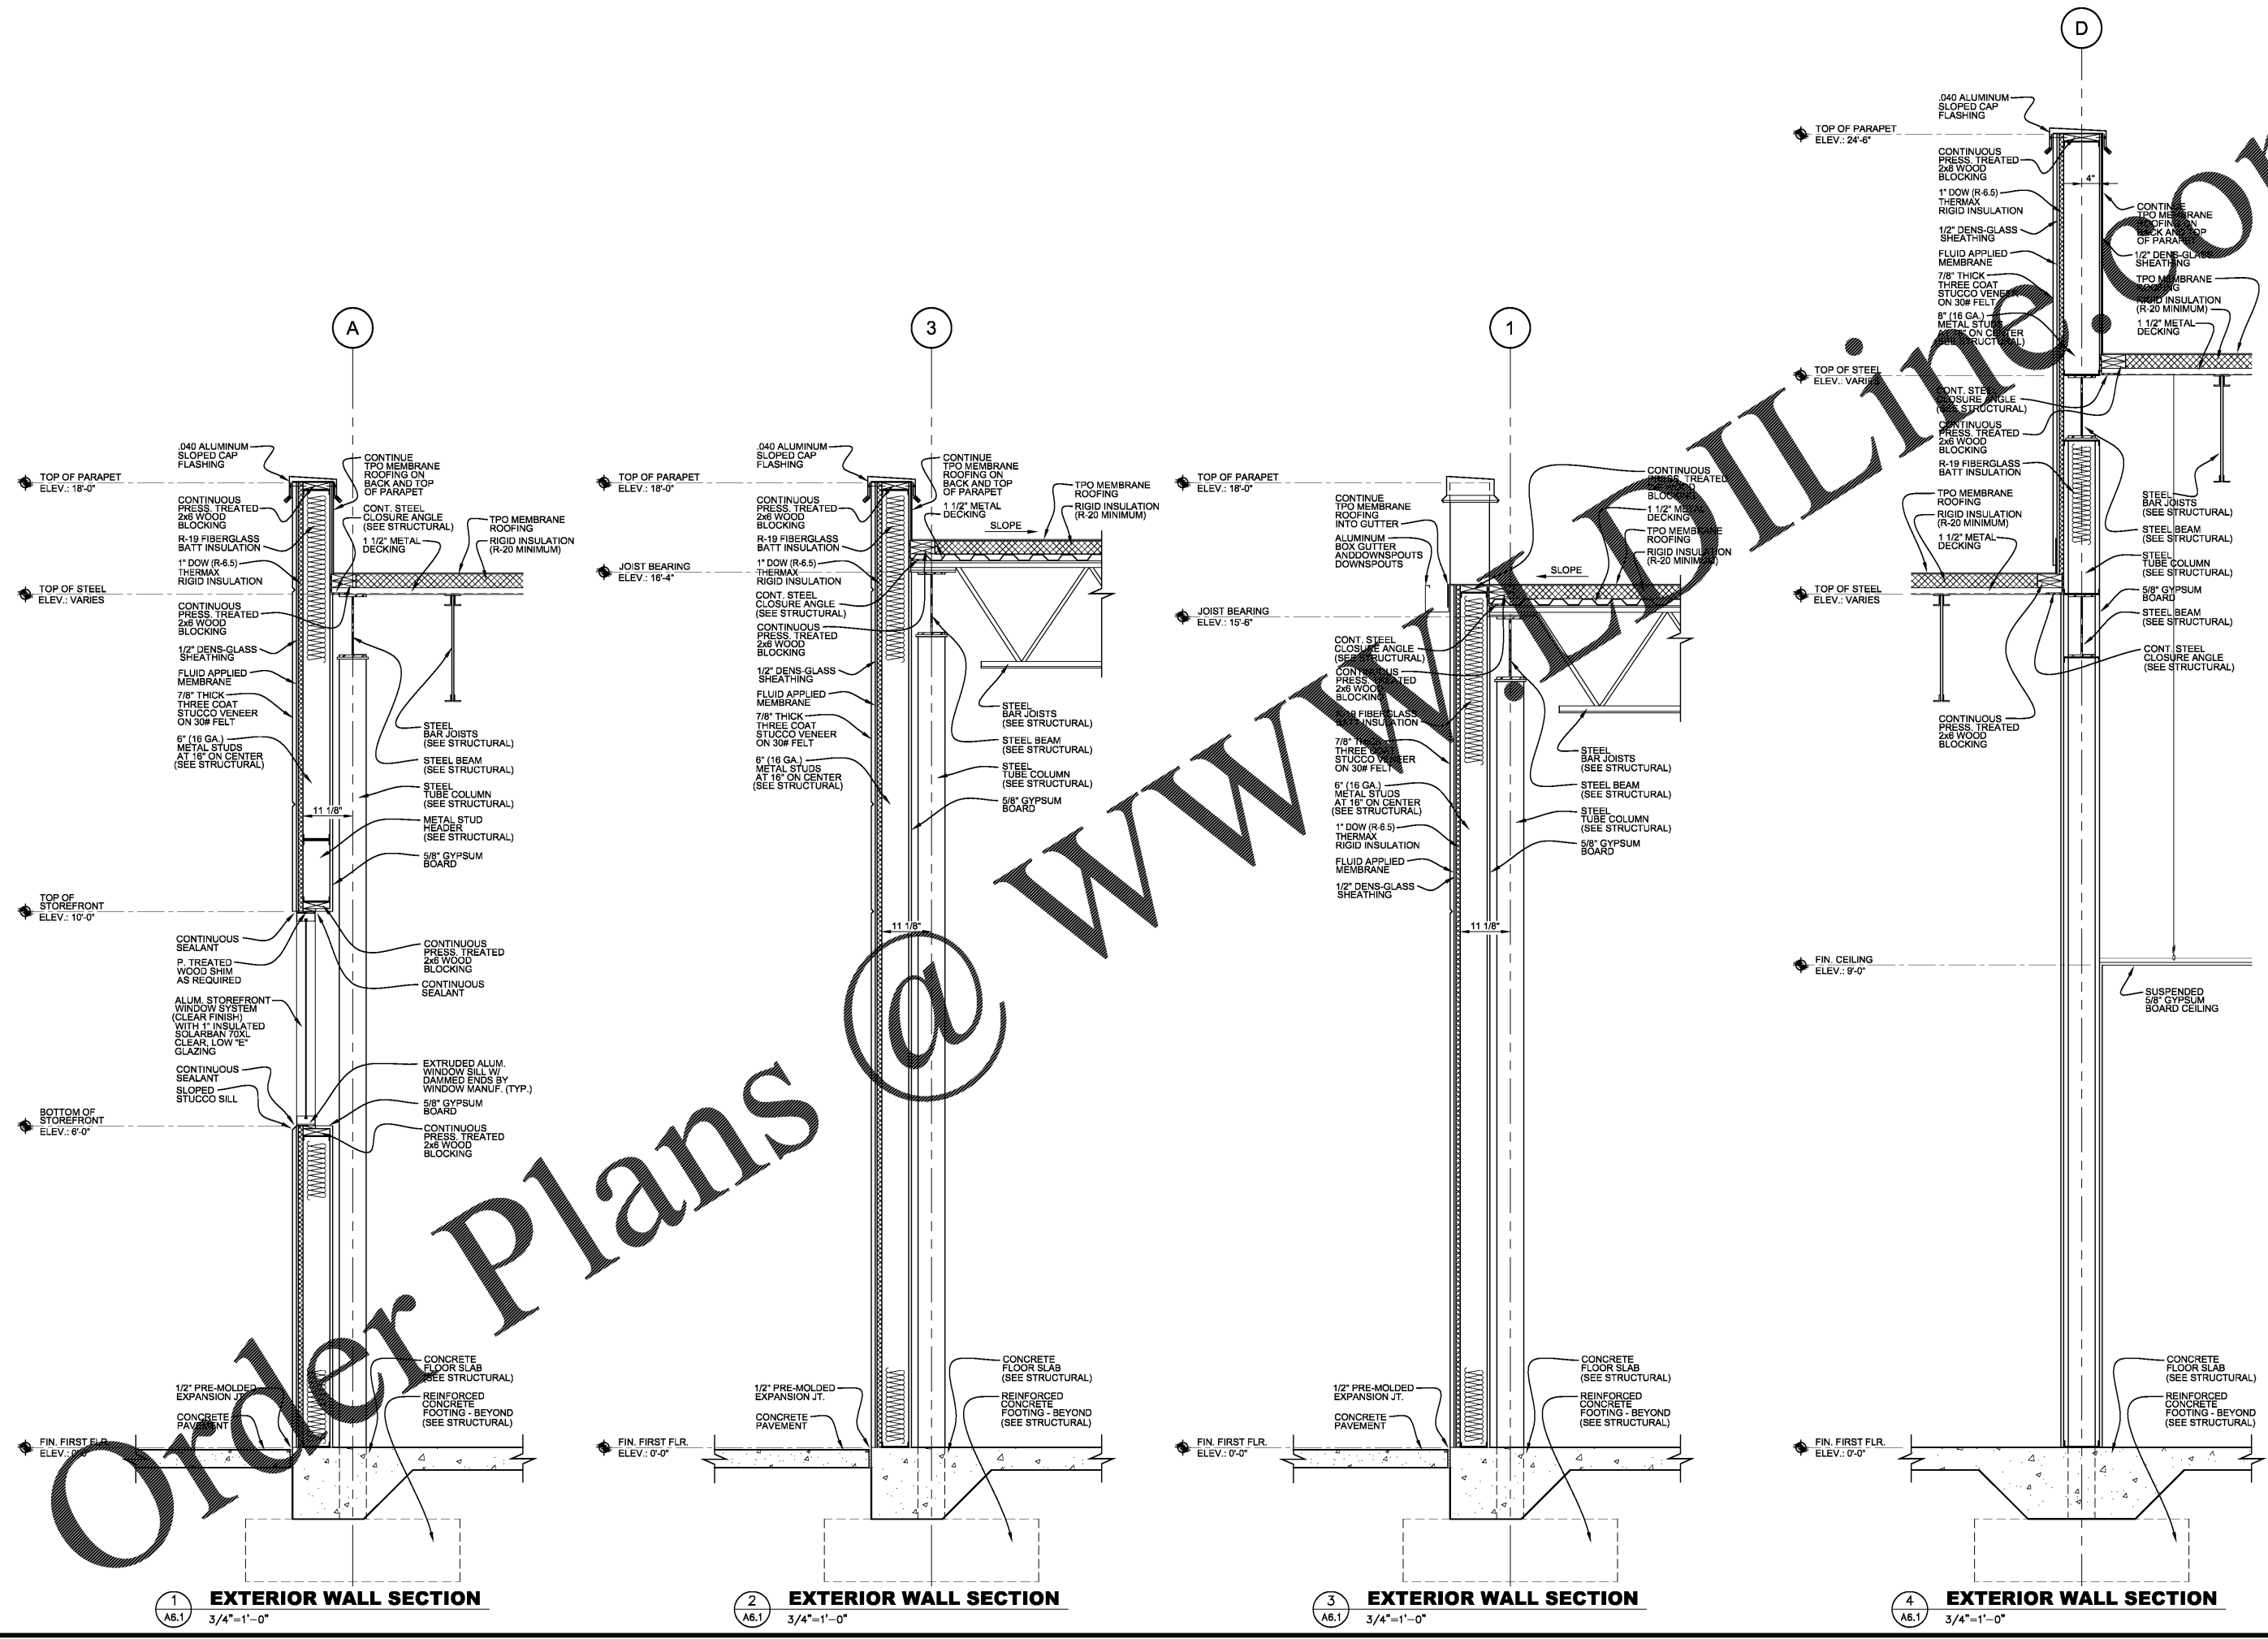

Order Plans @ WWW.ONLINE

**1 EXTERIOR WALL SECTION**  
 3/4"=1'-0"

**2 EXTERIOR WALL SECTION**  
 3/4"=1'-0"

**3 EXTERIOR WALL SECTION**  
 3/4"=1'-0"

**4 EXTERIOR WALL SECTION**  
 3/4"=1'-0"