



REVISION DATE

ELLSWORTH ARCHITECTS  
3136 LANIER DRIVE  
ATLANTA, GEORGIA 30319  
PHONE: 404.949.9351

PRO BUILDING SYSTEMS  
DESIGN BUILD CONTRACTORS  
3678 North Peachtree Road  
Atlanta, Georgia 30341  
(770) 455-1791 / Fax 455-4123  
www.probuildingsystems.com


GINN CHRYSLER - DODGE - RAM AND JEEP  
1-20 ACCESS ROAD  
COVINGTON GEORGIA 30040

DATE: 09.26.2018  
SCALE: 3/4"=1'-0"  
BY: RJE  
JOB ID: 18YGIN001


EXTERIOR WALL SECTIONS  
DRAWING TITLE

A6.2


SHEET 20 OF 33

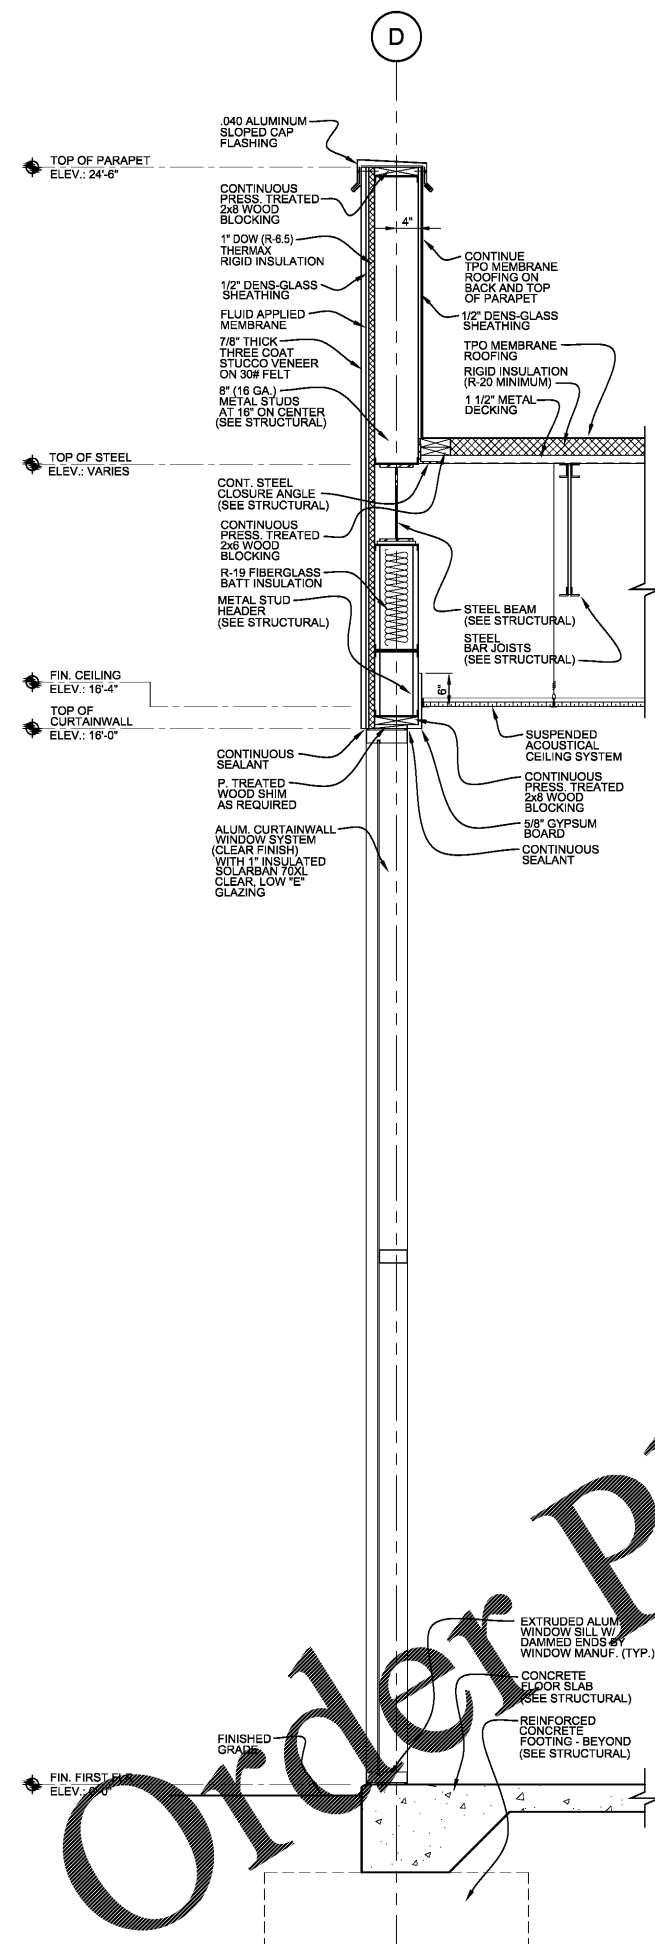


1 EXTERIOR WALL SECTION  
A6.2 3/4"=1'-0"

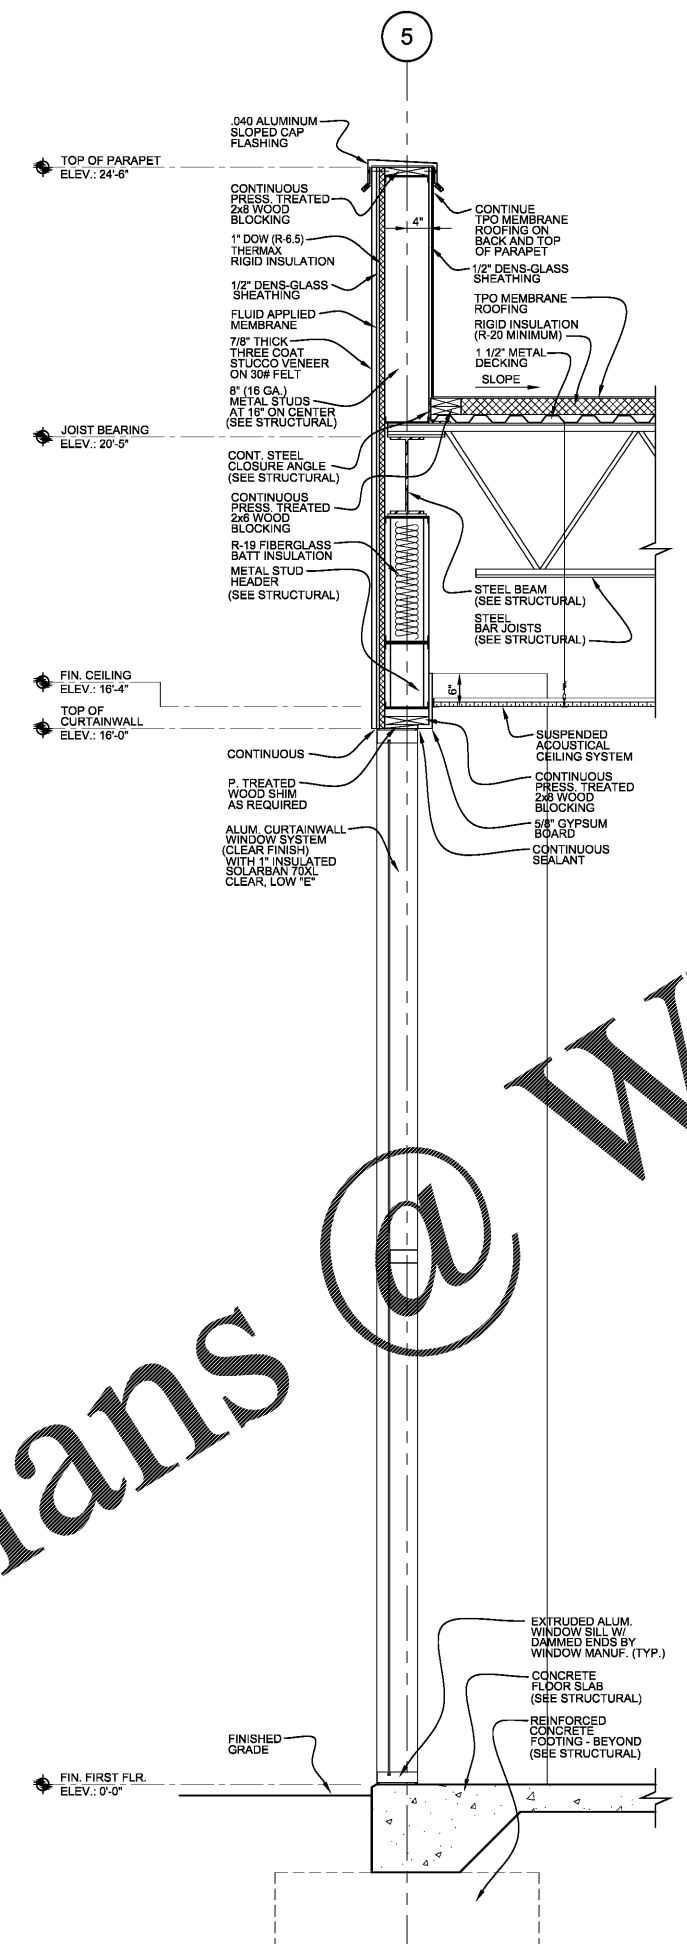

2 EXTERIOR WALL SECTION  
A6.2 3/4"=1'-0"

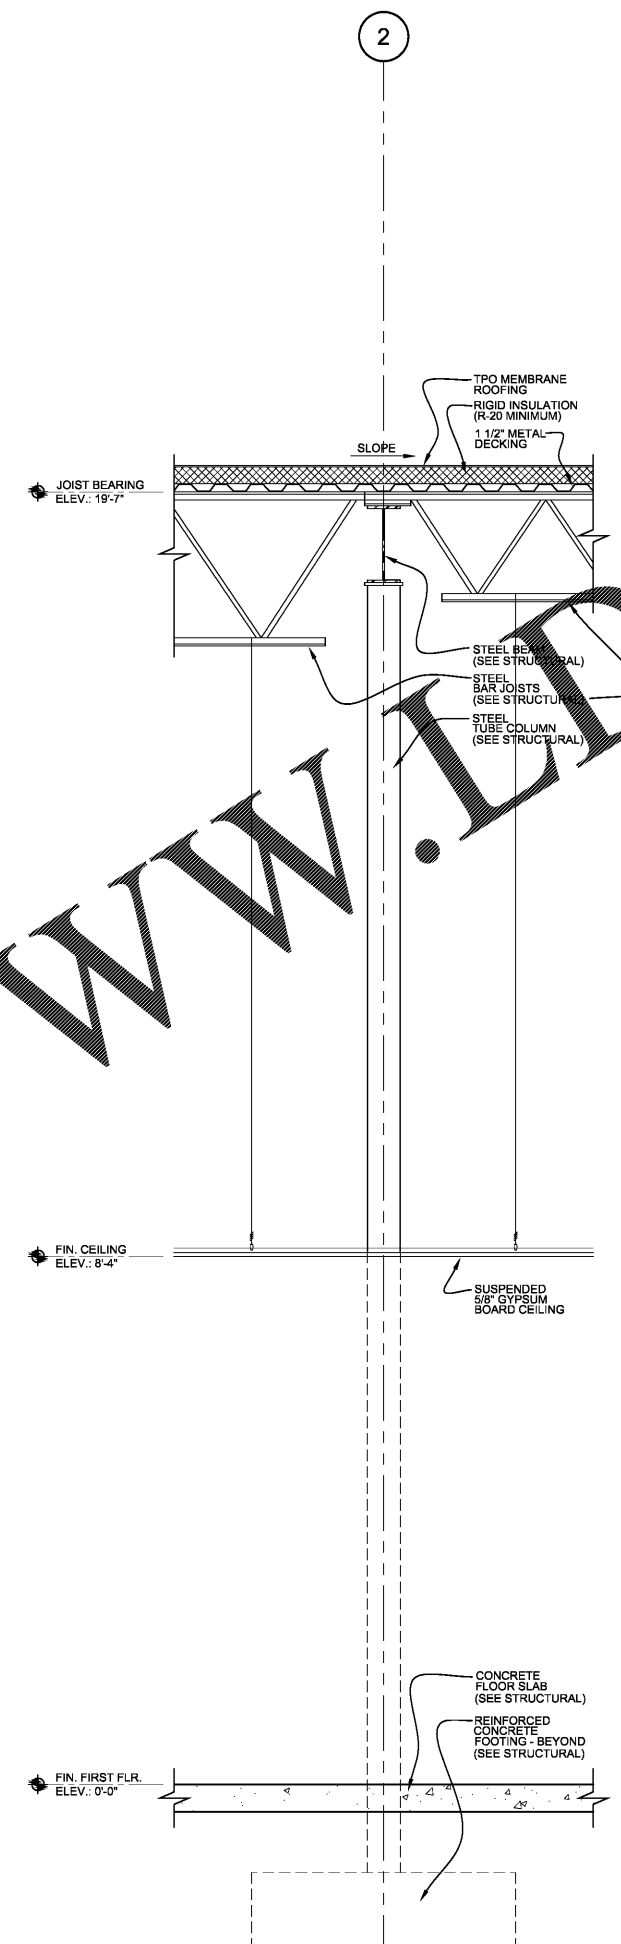

3 EXTERIOR WALL SECTION  
A6.2 3/4"=1'-0"

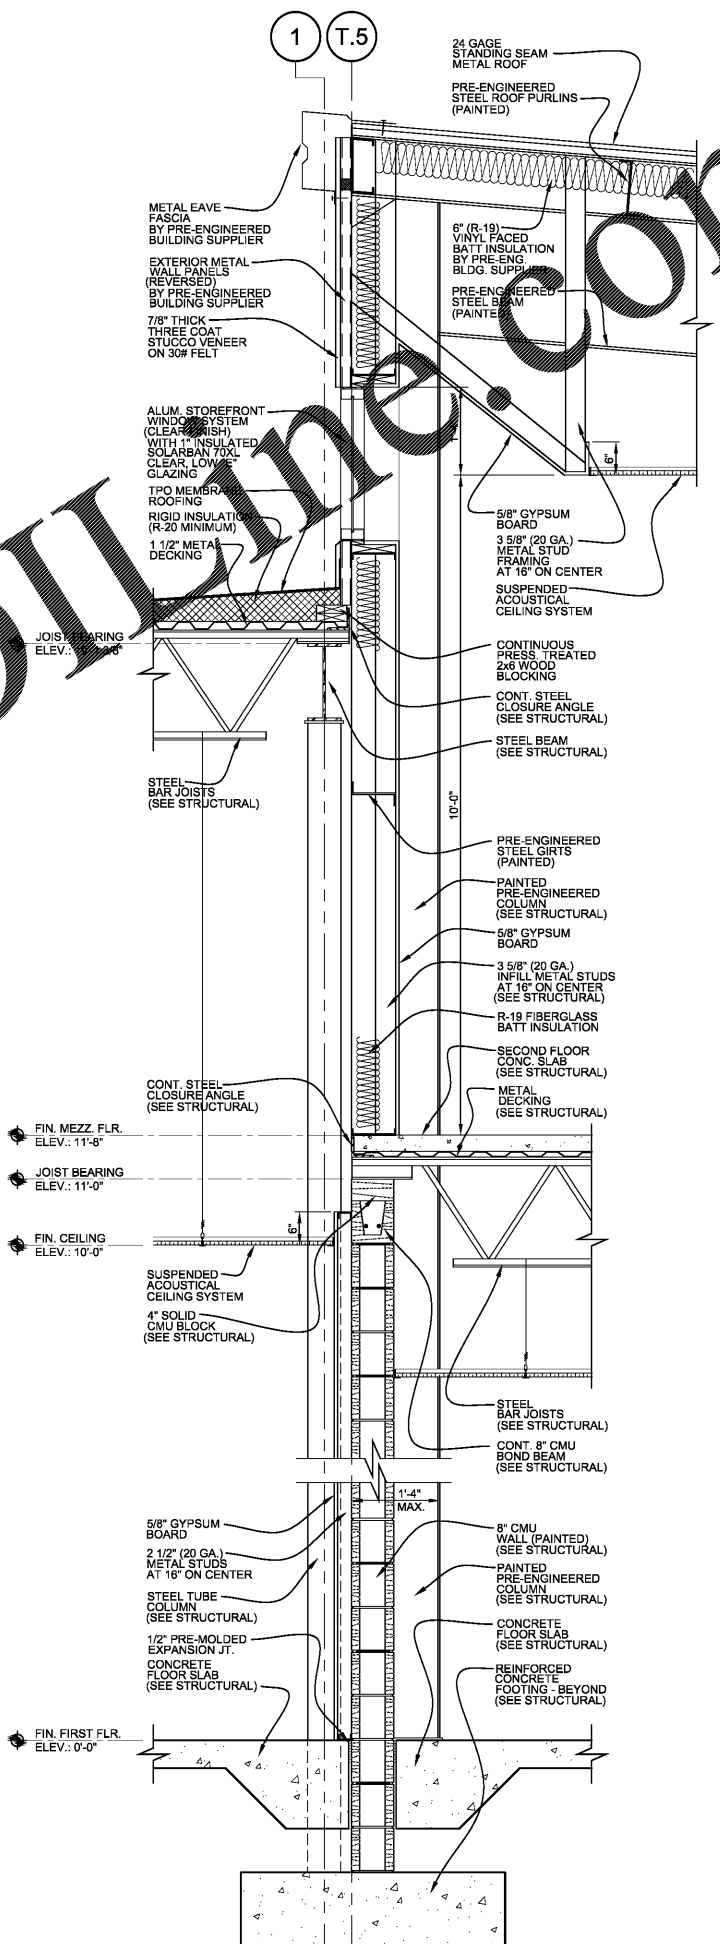

4 EXTERIOR WALL SECTION  
A6.2 3/4"=1'-0"

Order Plans @

WWW.LDLINE.COM