




REVISION DATE

ELLSWORTH ARCHITECTS
3136 LANIER DRIVE
ATLANTA, GEORGIA 30319
PHONE: 404.949.9351

 

PRO BUILDING SYSTEMS
DESIGN BUILD CONTRACTORS

3678 North Peachtree Road
Atlanta, Georgia 30341
(770) 455-1791 / Fax 455-4123
www.probuildingsystems.com





GINN CHRYSLER - DODGE - RAM AND JEEP
1-20 ACCESS ROAD
COVINGTON GEORGIA 30040

DATE: 09.26.2018
SCALE: 3/4"=1'-0"
BY: RJE
JOB ID:18YGIN001

EXTERIOR WALL SECTIONS
DRAWING TITLE

A6.3

SHEET 21 OF 33

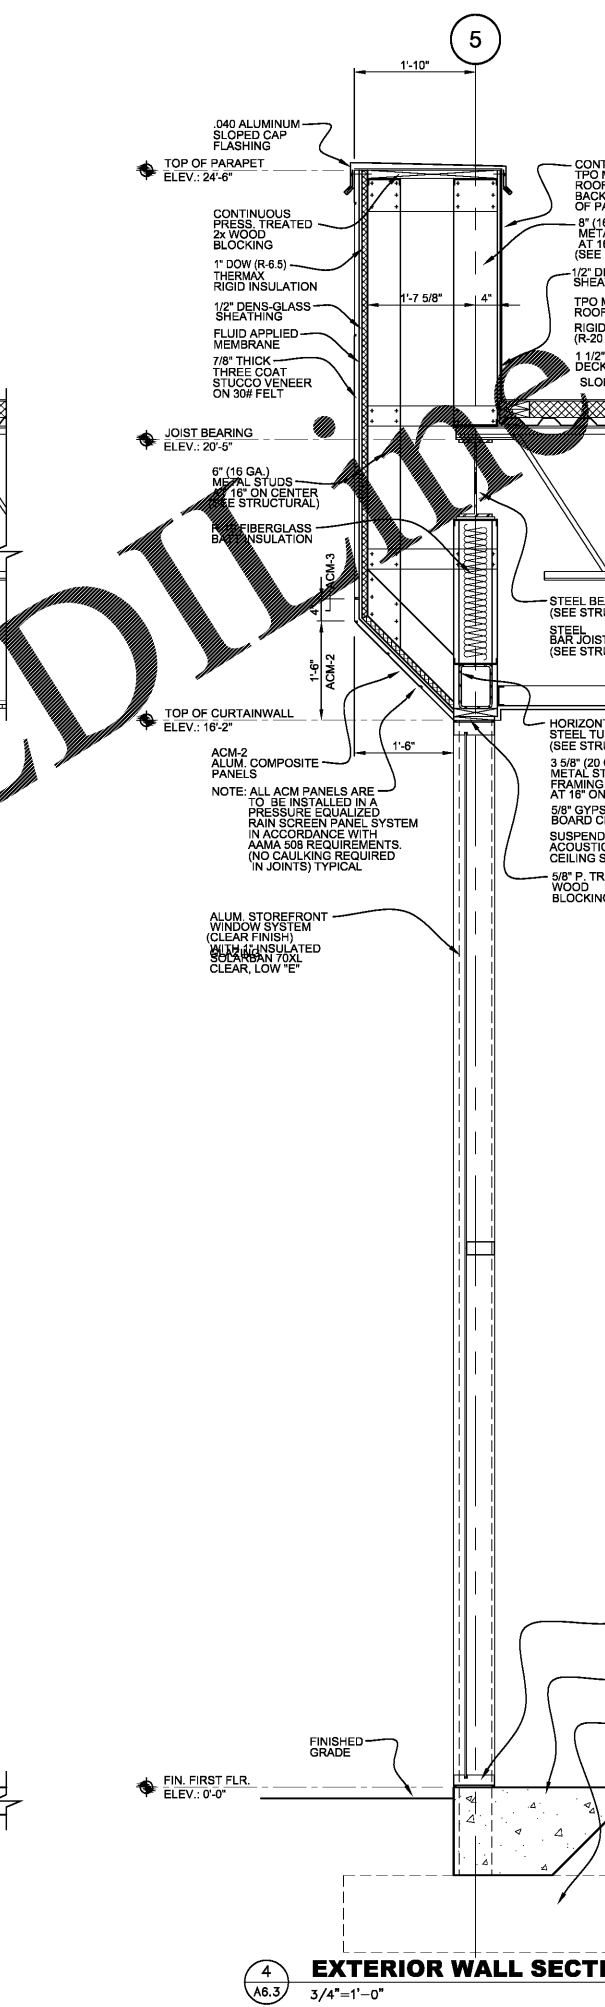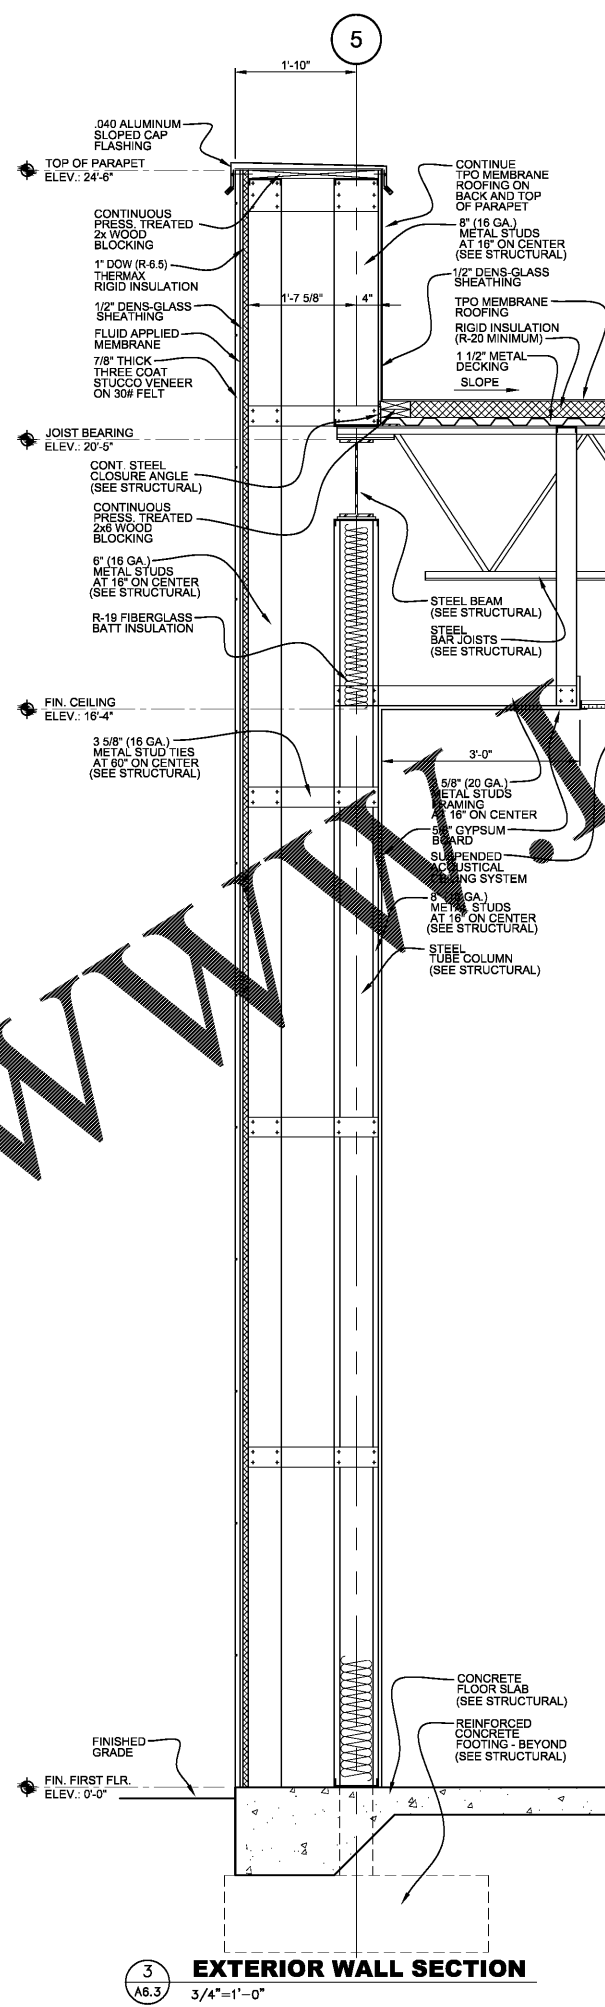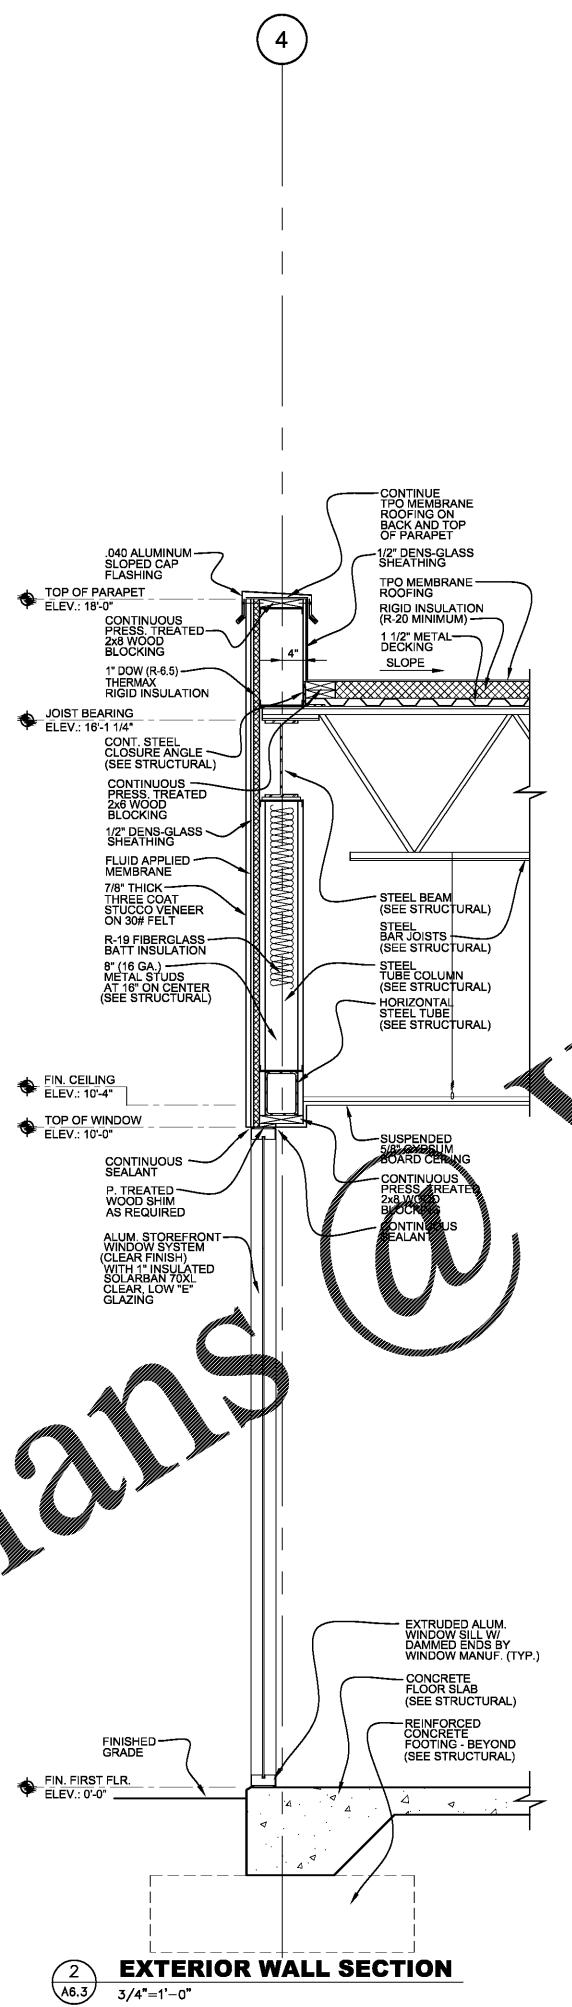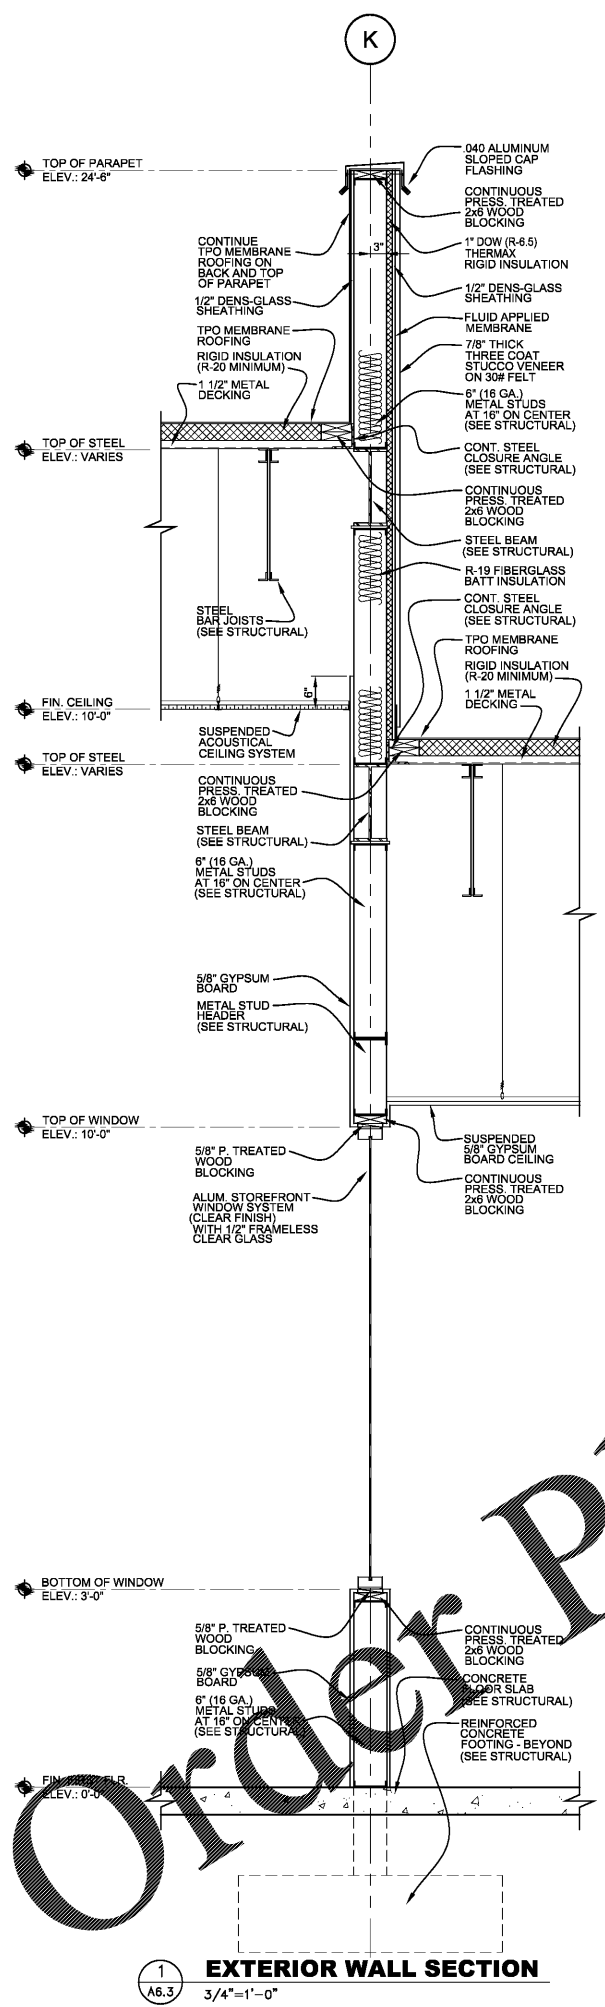

Order Plans

WWW.ELLDIEM.COM