


FOOTING SCHEDULE		
MARK	SIZE	REINFORCEMENT
F2	2'-0"x2'-0"x1'-0"	3#4 EACH WAY BOTOM
F4	4'-0"x4'-0"x1'-0"	6#5 EACH WAY AT BOTTOM
F4.5	4'-6"x4'-6"x1'-2"	5#5 EACH WAY AT BOTTOM
F5	5'-0"x5'-0"x1'-4"	6#5 EACH WAY AT BOTTOM
F6	6'-0"x6'-0"x1'-4"	7#5 EACH WAY TOP & BOTTOM
F6.5	6'-6"x6'-6"x1'-6"	7#5 EACH WAY TOP & BOTTOM
F7	7'-0"x7'-0"x1'-6"	9#5 EACH WAY TOP & BOTTOM
F7A	7'-0"x13'-0"x2'-0"	#5@12" SHORT, 11#5 LONG T&B
F7B	7'-0"x22'-0"x1'-6"	#5@12" SHORT, 11#5 LONG T&B
F8	8'-0"x8'-0"x1'-6"	11#5 EACH WAY TOP & BOTTOM
F10	10'-0"x10'-0"x1'-6"	9#6 EACH WAY TOP & BOTTOM
F12	12'-0"x12'-0"x1'-6"	(13#5 SHORT, 9#5 LONG) T&B

COLUMN SCHEDULE		
MARK	COLUMN SIZE	BASE PLATE
C1	HSS4X4X1/4	SEE PLAN
C2	HSS5X5X1/4	SEE PLAN
C3	HSS6X6X1/4	SEE PLAN
C4	HSS8X8X1/4	SEE PLAN
C5	HSS8X8X3/8	SEE PLAN
C6	HSS9X9X3/8	SEE PLAN
C7	HSS12X6X3/8	SEE PLAN
C8	HSS7X5X1/2	SEE PLAN

- SCHEDULE NOTES:**
- DESIGN OF ISOLATED FOOTINGS AT COLUMNS IS BASED ON AN ALLOWABLE SOIL BEARING CAPACITY OF 2,000 PSF.
 - AT EXTERIOR COLUMNS, CONTINUE REINFORCING FOR TURNDOWN THROUGH SPREAD FOOTINGS.

FOUNDATION PLAN

- SCALE: 3/32" = 1'-0"
- NOTES & LEGEND:**
- SEE ARCHITECTURAL DRAWINGS FOR DIMENSIONS, ELEVATIONS, SLOPES, AND OTHER INFORMATION NOT SHOWN.
 - TYPICAL TOP OF INTERIOR FOOTING IS (-)1'-0" BELOW FINISHED FLOOR UNO.
 - TYPICAL TOP OF EXTERIOR FOOTING IS (-)1'-6" BELOW FINISHED FLOOR UNO.
- CJ INDICATES CONTRACTION JOINT. SEE DETAIL 1/S3.1.
- CX INDICATES COLUMN STEEL LOCATION. SEE COLUMN SCHEDULE FOR MORE INFORMATION.
- FX INDICATES ISOLATED FOOTING LOCATION. SEE FOOTING SCHEDULE ON SHEETS S0.2 FOR MORE INFORMATION.
- Px INDICATES CONCRETE PIER. SEE 7/S0.2 FOR PIER INFORMATION.
- W# SEE WALL SCHEDULE ON S2.2.

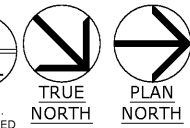

PALMER ENGINEERING
 2895 Hesterham at Northlake, Building N,
 Tucker, Georgia 30084
 P: (770) 908-9008 F: (770) 908-9010 www.palmer.com
 PEC PROJECT No. 18229
 ENGINEER: RAD/JLC

REVISION	DATE


ELLSWORTH ARCHITECTS
 3136 LANIER DRIVE
 ATLANTA, GEORGIA 30319
 PHONE: 404.949.9351

PRO BUILDING SYSTEMS
 DESIGN BUILD CONTRACTORS
 3678 North Peachtree Road
 Atlanta, Georgia 30341
 (770) 455-1791 / Fax 455-4123
 www.probuildingsystems.com

GINN CHRYSLER - DODGE - RAM AND JEEP
 1-20 ACCESS ROAD
 COVINGTON GEORGIA 30040

DATE: 11.06.2018
 SCALE: AS SHOWN
 BY: TTN
 JOB ID:
 FOUNDATION PLAN

DRAWING TITLE
S1.1
 SHEET 4 OF 13

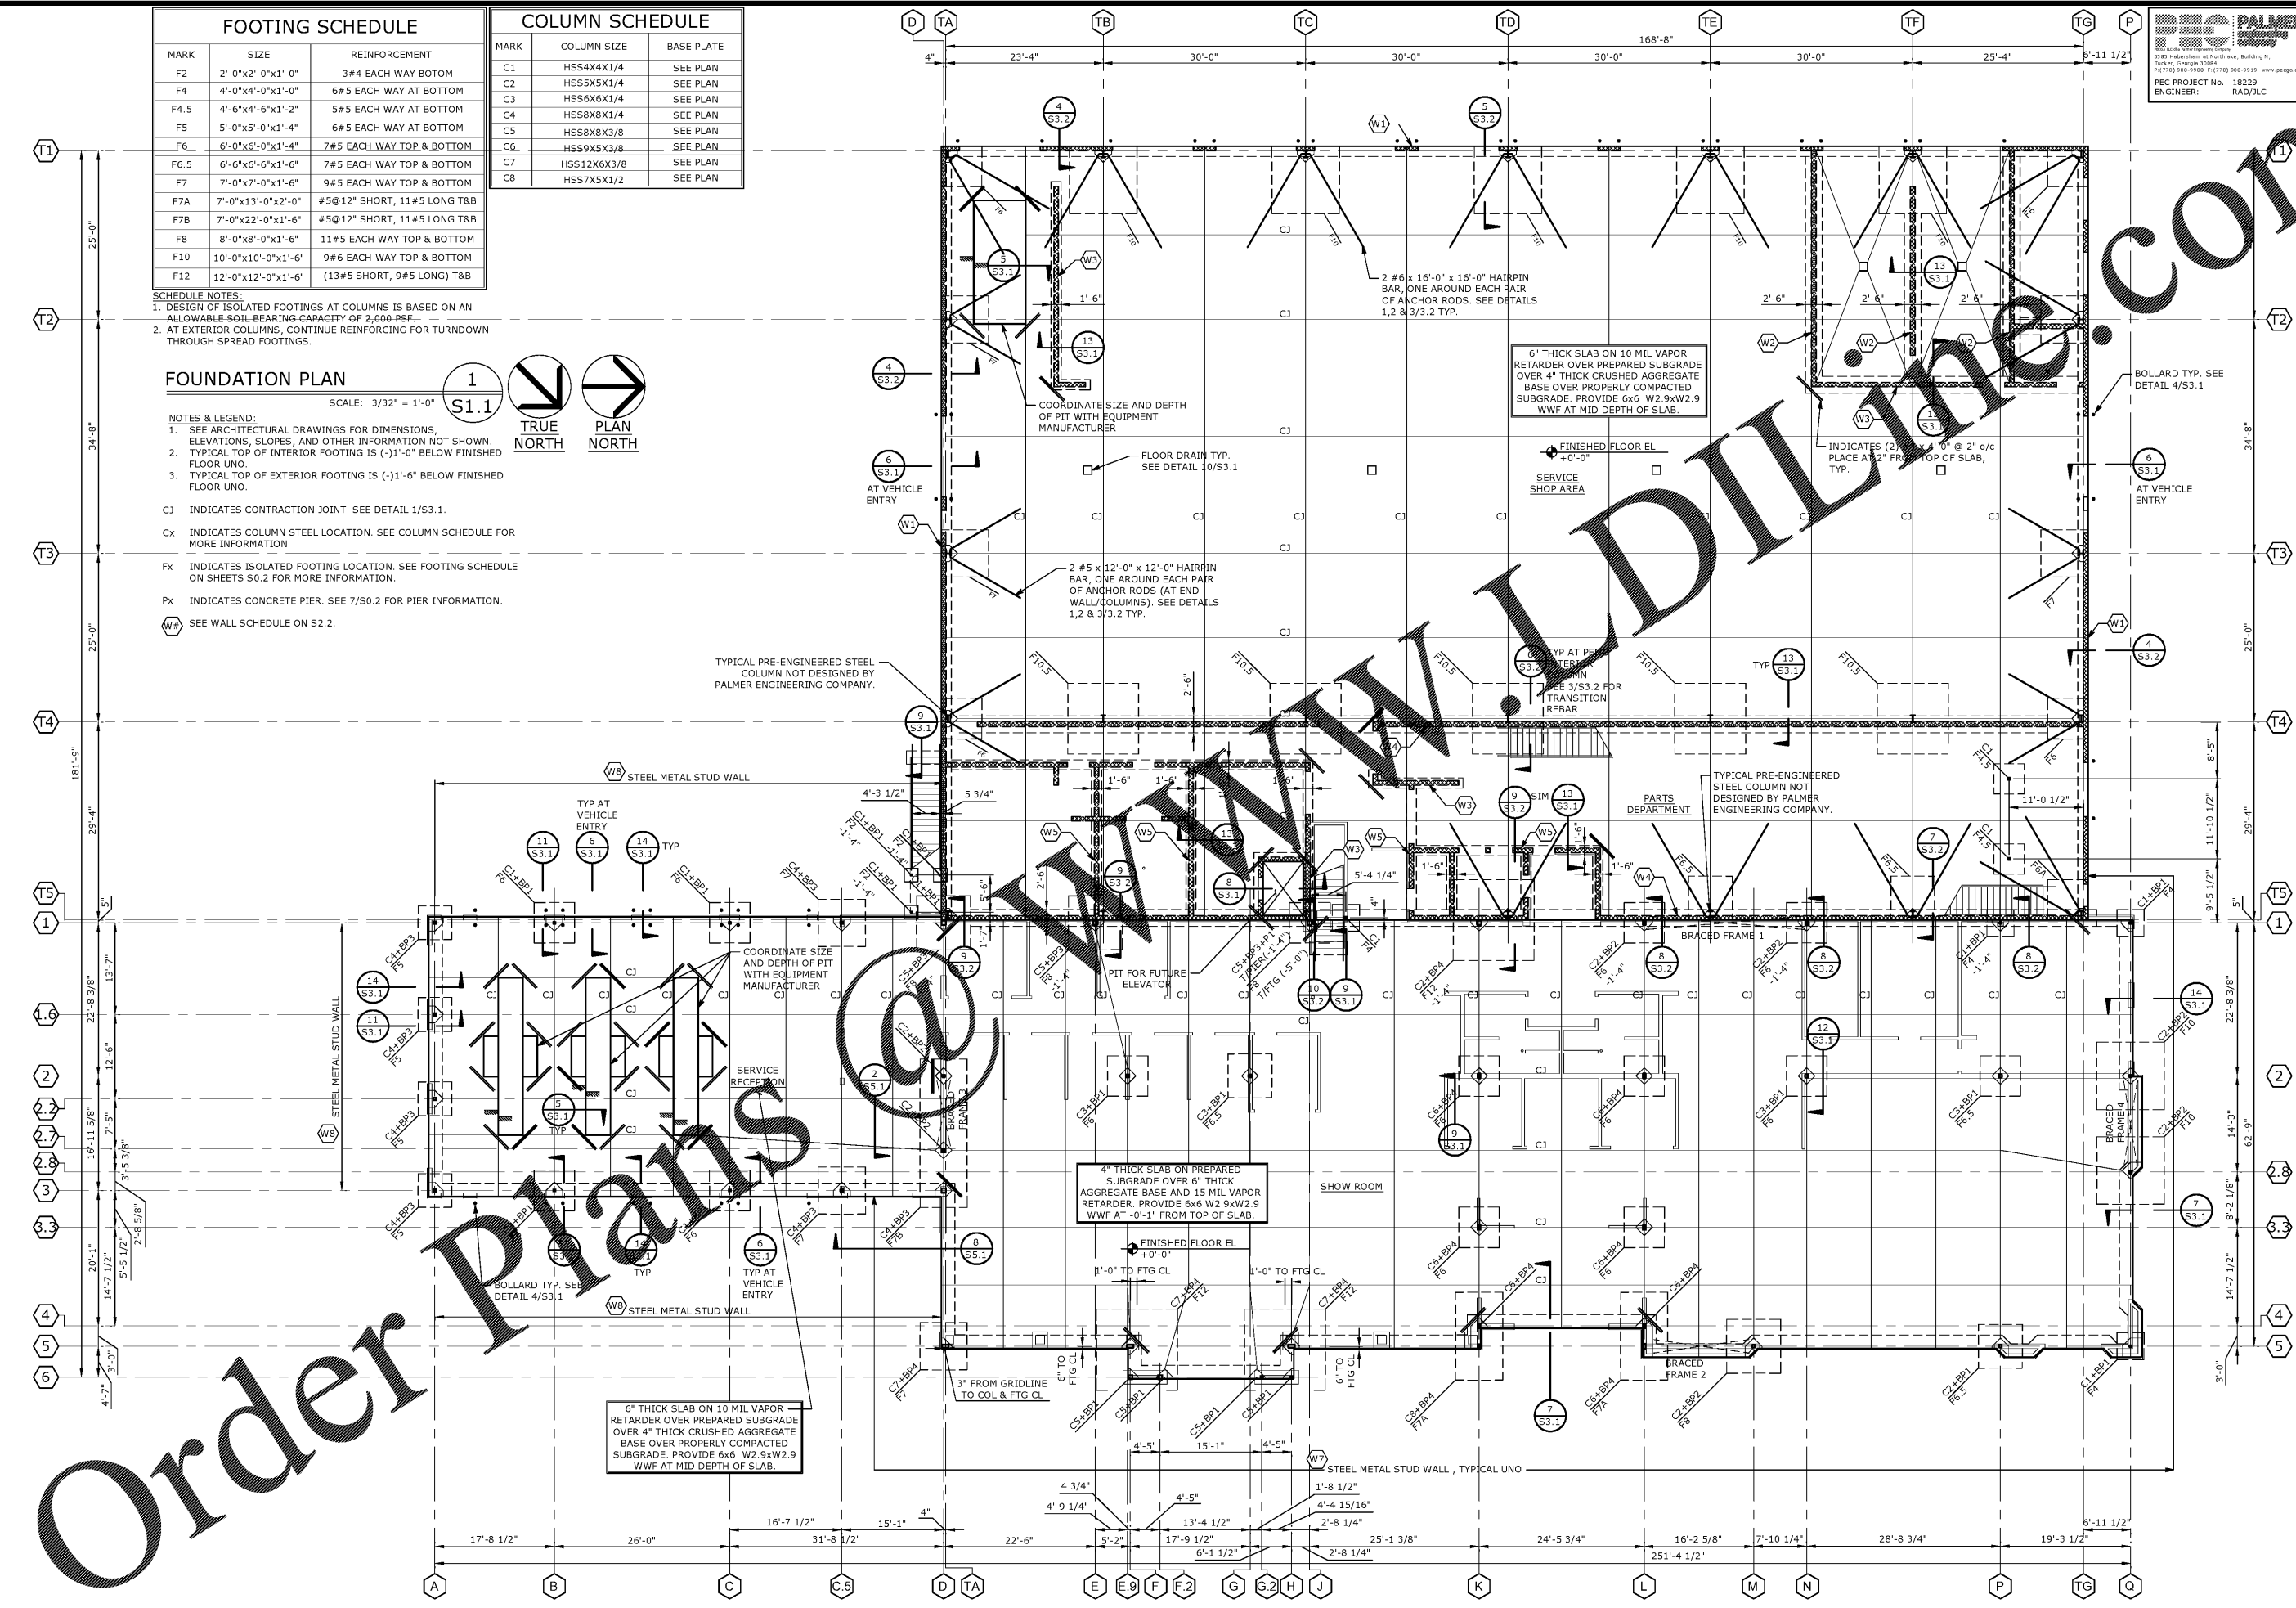

Order Prints @ www.probuildingsystems.com