



REVISION	DATE

ELLSWORTH ARCHITECTS
 3136 LANIER DRIVE
 ATLANTA, GEORGIA 30319
 PHONE: 404.949.9351

PRO BUILDING SYSTEMS
 DESIGN BUILD CONTRACTORS
 3878 North Peachtree Road
 Atlanta, Georgia 30341
 (770) 455-1781 / Fax 455-4123
 www.probuildingsystems.com

GINN CHRYSLER - DODGE - RAM AND JEEP
 1-20 ACCESS ROAD
 COVINGTON GEORGIA 30040


DATE: 11.06.2018
 SCALE: AS SHOWN
 BY: TTN
 JOB ID:

ROOF FRAMING PLAN
 DRAWING TITLE


S2.1
 SHEET 5 OF 13

ROOF FRAMING PLAN

SCALE: 3/32" = 1'-0"

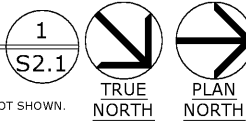

- NOTES & LEGEND:**
 SEE ARCHITECTURAL DRAWINGS FOR DIMENSIONS, ELEVATIONS, SLOPES, AND OTHER INFORMATION NOT SHOWN.
- INDICATES MOMENT CONNECTION. SEE S5.1
 - - - INDICATES BRACED FRAME. SEE S5.1
 - S2 - INDICATES SPAN DIRECTION OF 1-1/2" 22GA (1-5B22) GALVANIZED ROOF DECK. SEE ROOF DECK ATTACHMENT DIAGRAM.
 - RTU-x
xxxx# INDICATES LOCATION WITHIN 2'-0" OF ROOF TOP MECHANICAL UNITS AND EQUIPMENT. FOR FRAMING DETAILS, SEE 1/54.1 AND 2/54.1. JOIST MANUFACTURER TO DESIGN JOISTS FOR RTU LOADS IN ADDITION TO PUBLISHED SJI LOAD CAPACITY FOR THE GIVEN SPAN AND DESIGNATION OF JOIST WHERE INDICATED.

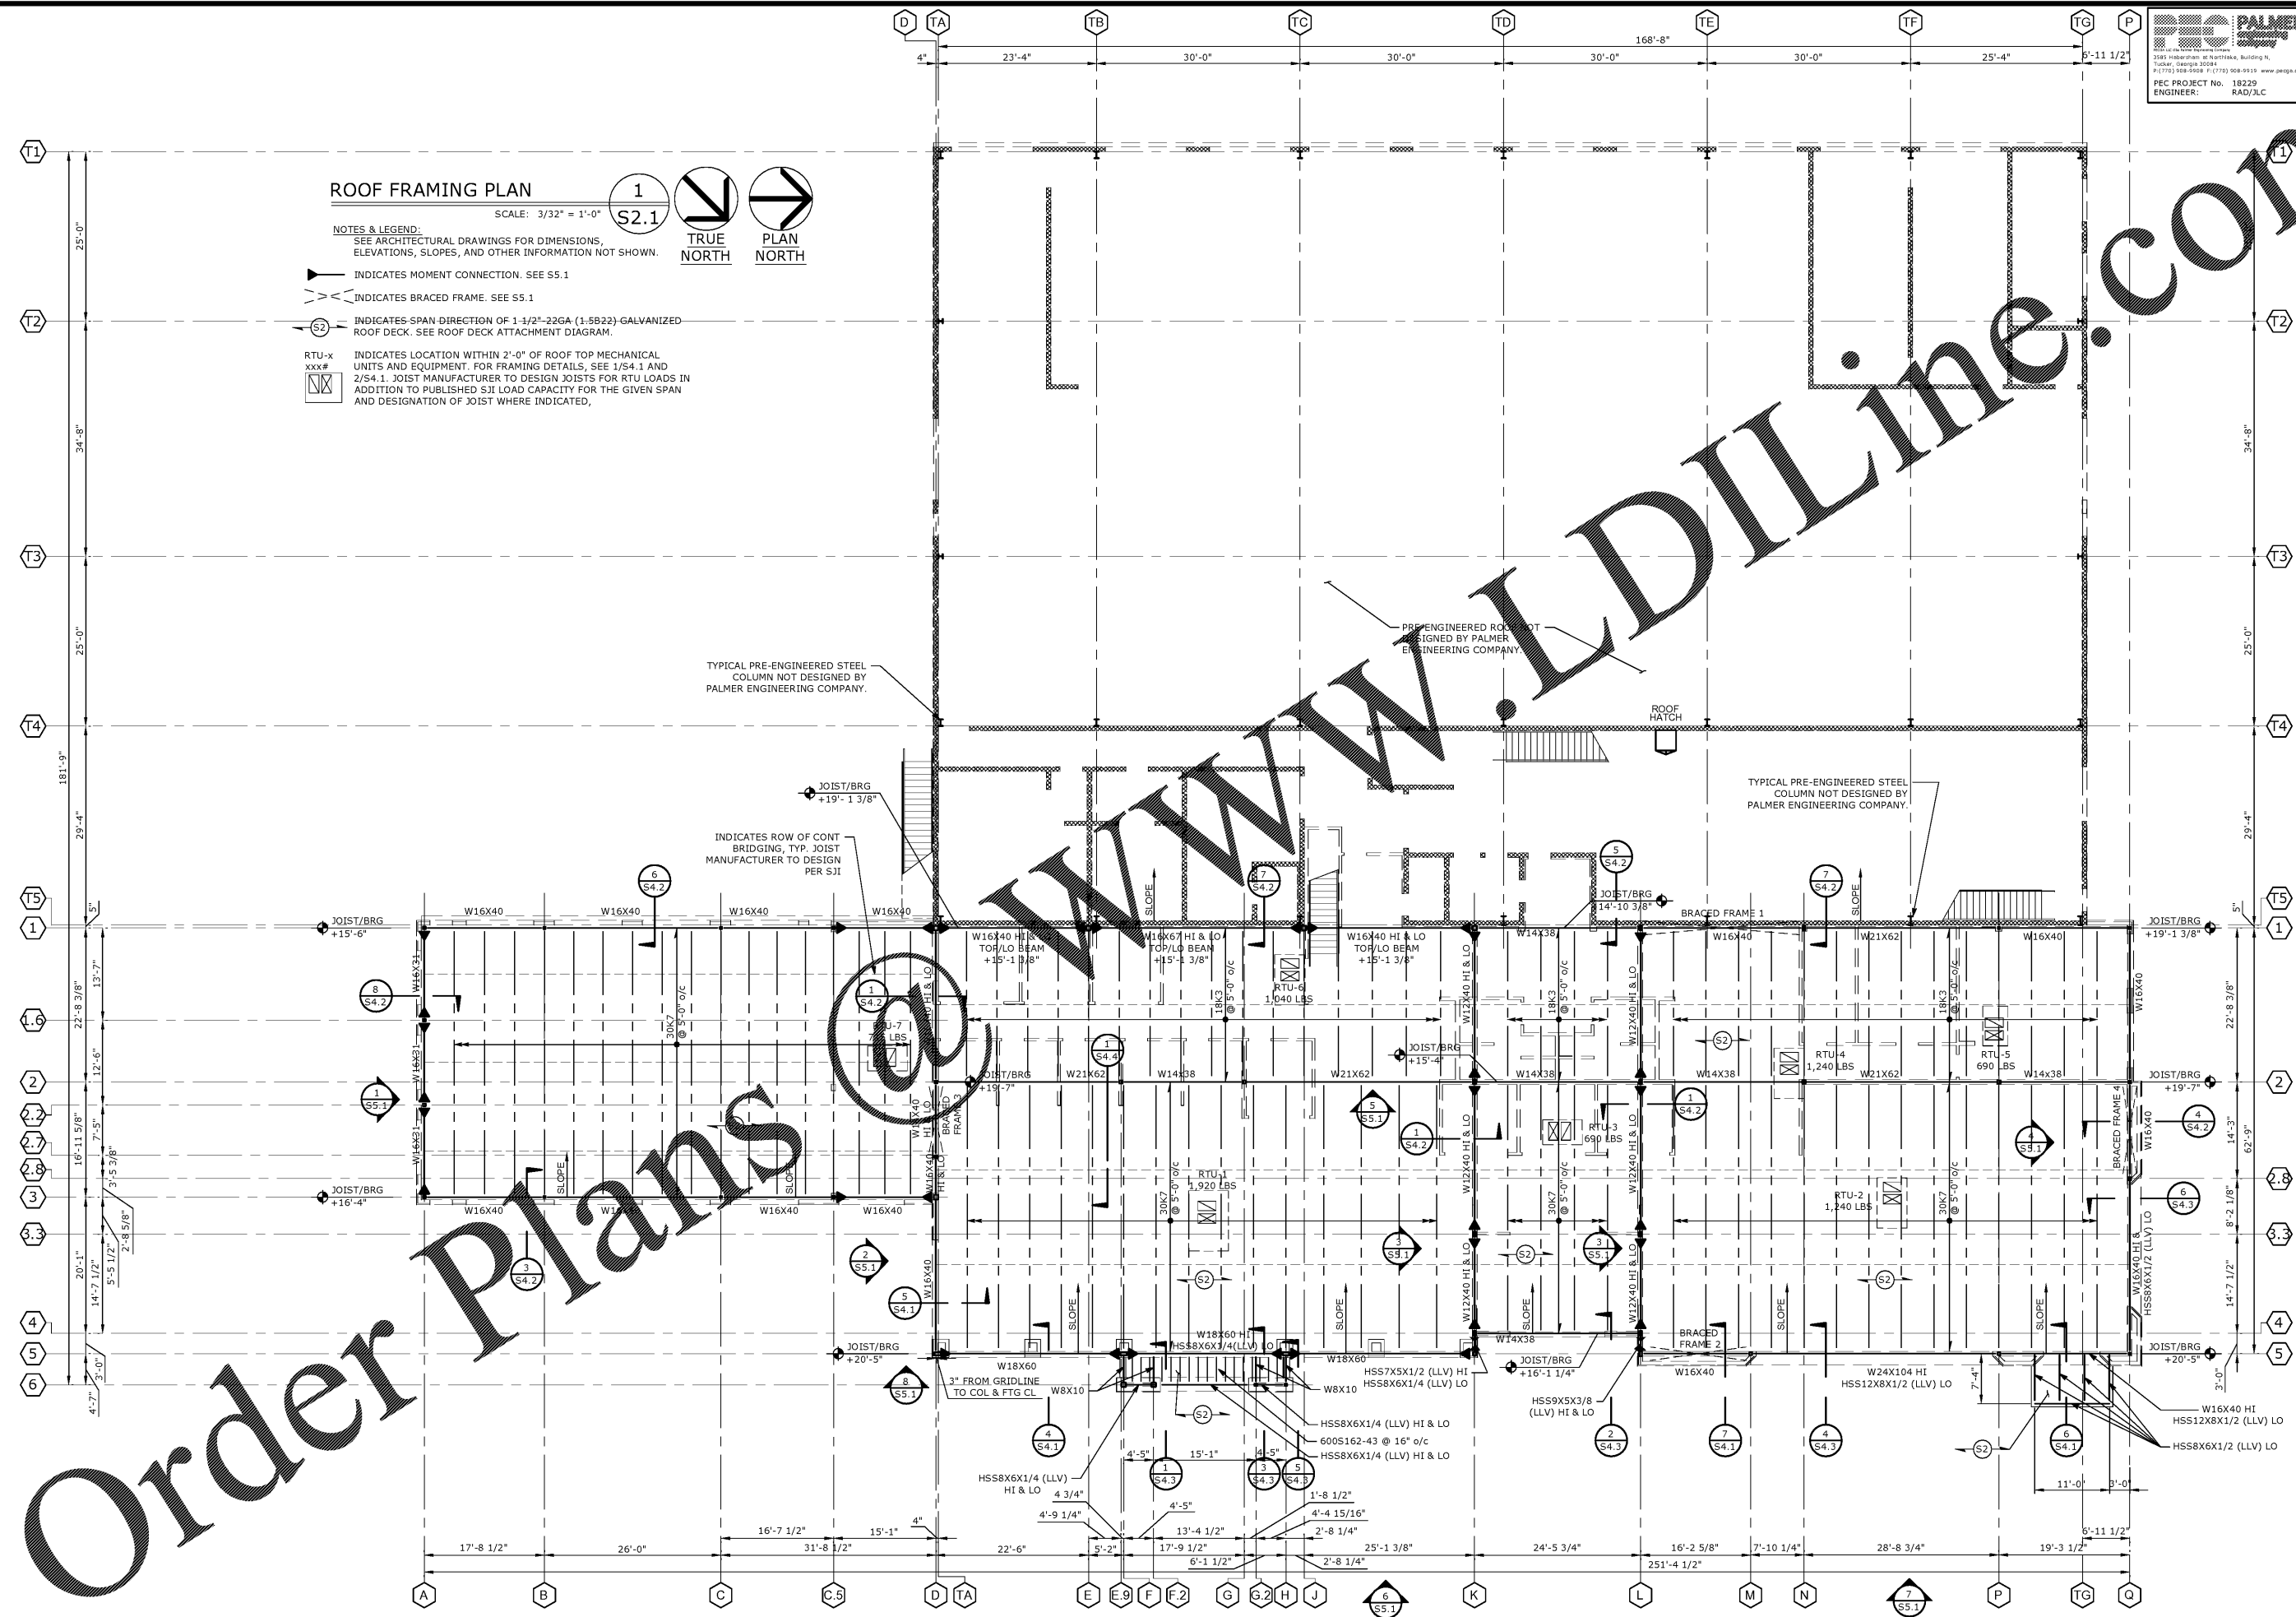

Order Plans @ www.LDILine.com