




5 RESTROOM FRONT  
1/4" = 1'-0"

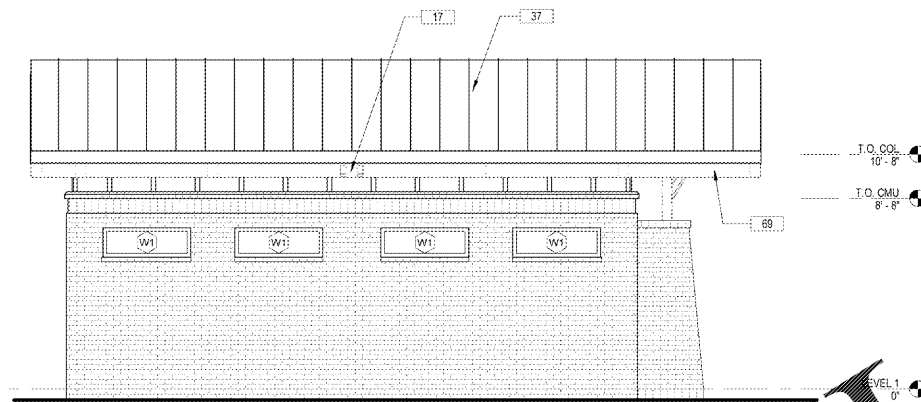

7 RESTROOM LEFT  
1/4" = 1'-0"

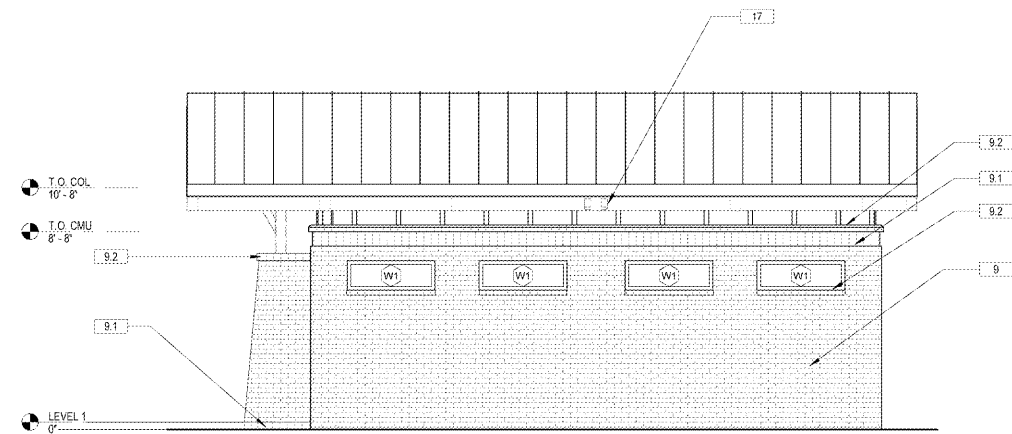

6 RESTROOM RIGHT  
1/4" = 1'-0"

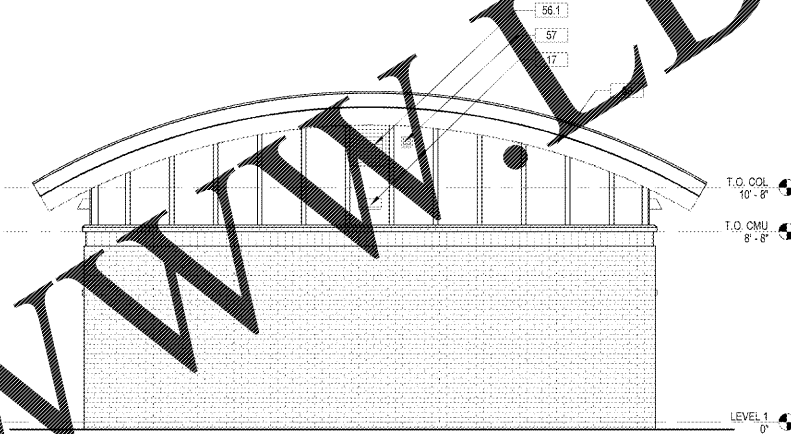

8 RESTROOM REAR  
1/4" = 1'-0"

KEYNOTE LEGEND	
KEYNOTE VALUE	KEYNOTE TEXT
8	HOSE BIBB IN RECESSED LOCK BOX. SEE PLUMBING.
9	4" MODULAR RED BRICK. GENERAL CONTRACTOR TO PROVIDE ACTION SUBMITTAL AND SAMPLES FOR ARCHITECT AND OWNERS REVIEW AND APPROVAL FOR AT LEAST 4 TYPES OF BRICK SAMPLES TO MATCH EXISTING RED BRICK PAVERS ON SITE.
9.1	SOLDIER COURSE MODULAR TANBROWN BRICK. GENERAL CONTRACTOR TO PROVIDE ACTION SUBMITTAL AND SAMPLES FOR ARCHITECT AND OWNERS REVIEW AND APPROVAL FOR AT LEAST 4 TYPES OF BRICK SAMPLES TO MATCH EXISTING TANBROWN BRICK PAVERS ON SITE.
9.2	ROWLOCK COURSE MODULAR TANBROWN BRICK. BRICK TYPE TO BE SAME AS SOLDIER TANBROWN DESCRIPTION 9.1.
12	FIBER CEMENT TRIM BOARD, PAINTED, SMOOTH FINISH, 3/8" THICK, SPACED @ 24" O.C. PATTERN AS SHOWN. PRIMED, JAMESHARDIE COMMERCIAL SERIES, TYP.
13	FIBER CEMENT PANELS, PAINTED, SMOOTH FINISH, PRIMED, JAMESHARDIE COMMERCIAL SERIES, TYP. 1/4" FIBER CEMENT PANELS, COLOR TO MATCH EXISTING.
17	WALL MOUNTED LIGHT FIXTURE. DOWNLIGHT. ACTION SUBMITTAL IS REQUIRED PRIOR TO ORDERING FOR COLOR AND LIGHT SOURCE DISTRIBUTION PATTERN.
37	FINISH GRADED STANDING SEAM METAL ROOF @ 18" O.C. ON 2" X 4" JOIST BAY ON 2" POLYISO INSUL. ON WOOD DECK. STANDING SEAM TO BE EQUALLY SPACED FROM JOIST EDGES.
56.1	RESTROOM EXHAUST LOUVER. PRE-FINISH COLOR. COOR WITH ARCH. ACTION SUBMITTAL REQUIRED. SEE MECH DWGS.
57	PLUMBING VENT THRU WALL. LOUVERED. PRE-FINISH COLOR TO MATCH WALL. COOR WITH ARCH.
69	EXPOSED PAINTED STEEL STRUCTURES. SEMI-GLOSS EXTERIOR GRADE. SHERWIN WILLIAMS, GREENBLACK, SW 6664.

Prepared by:

**JOEL AVILES ARCHITECTS**  
ARCHITECTS | PLANNING | RENDERINGS  
110 North High Street | Columbus | Georgia 30206  
Tel: 404.526.7895 | Email: info@joelaviles.com  
www.joelaviles.com  
© 2019 JOEL AVILES ARCHITECTS. ALL RIGHTS RESERVED.  
Professional Seal:

Prepared for:  
**CITY OF FOREST PARK**

Consultants:

NO.	DATE	DESCRIPTIONS	BY
ISSUES / REVISIONS			

Project:  
**MAIN STREET RESTROOMS**

Project Address:  
NORTHEAST QUADRANT OF COLLEGE AND MAIN ST  
FOREST PARK, GA 30297

Drawing Title:  
**EXTERIOR ELEVATIONS**

Drawing Status:  
**RELEASED FOR CONSTRUCTION**

Scale: 1/4" = 1'-0" Drawn by: JA Reviewed by: JA  
Date/Time Printed: 2/7/2019 2:43:01 PM  
Date: 02.08.2019 Project number: 18031

Drawing:  
**A201**

Order Plans @

WWW.DILING.COM