



EXISTING FRONT ELEVATION
SCALE: 1/4"=1'-0"

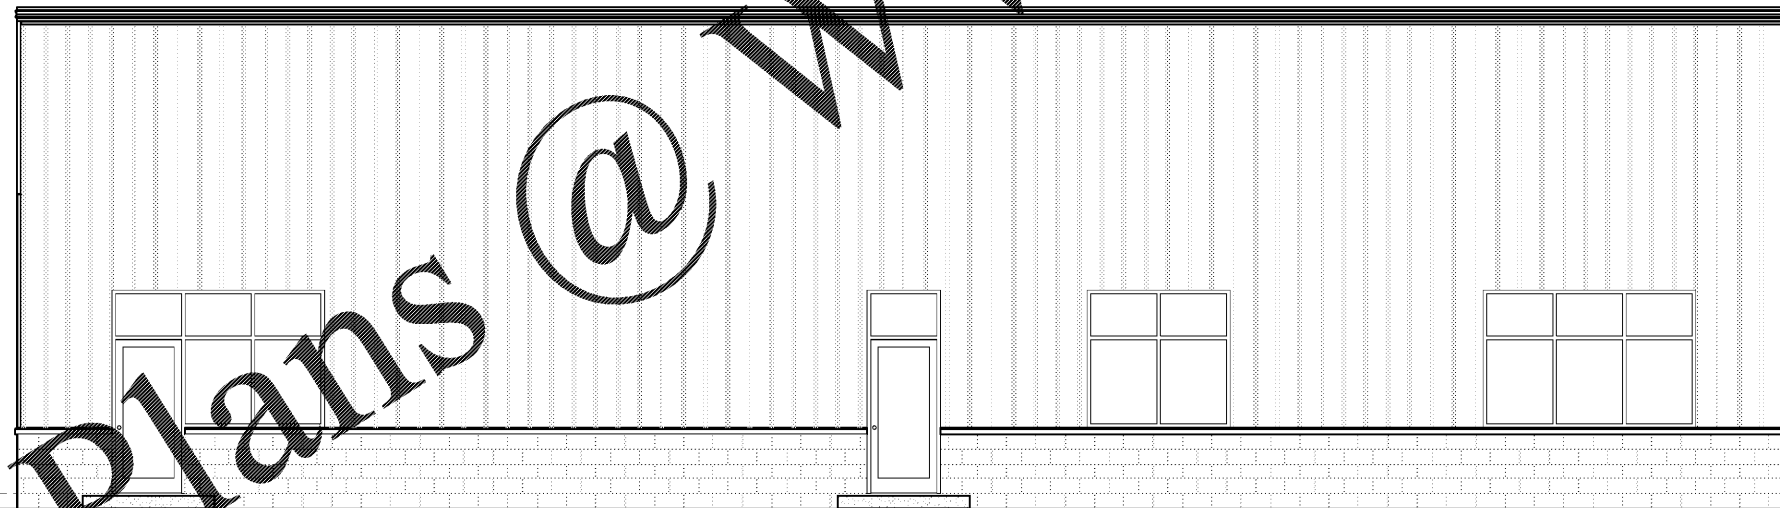

EXISTING REAR ELEVATION
SCALE: 1/4"=1'-0"

Order Plans @ WWW.LDOnline.com

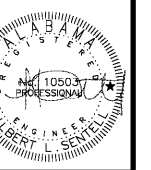

NO.	DATE	DESCRIPTION

DRAWN: GLS
CHECKED: GLS
DATE: 8/31/2018
JOB NO: 18-119
SHEET: