



PROPOSED FRONT ELEVATION
SCALE: 1/4" = 1'-0"

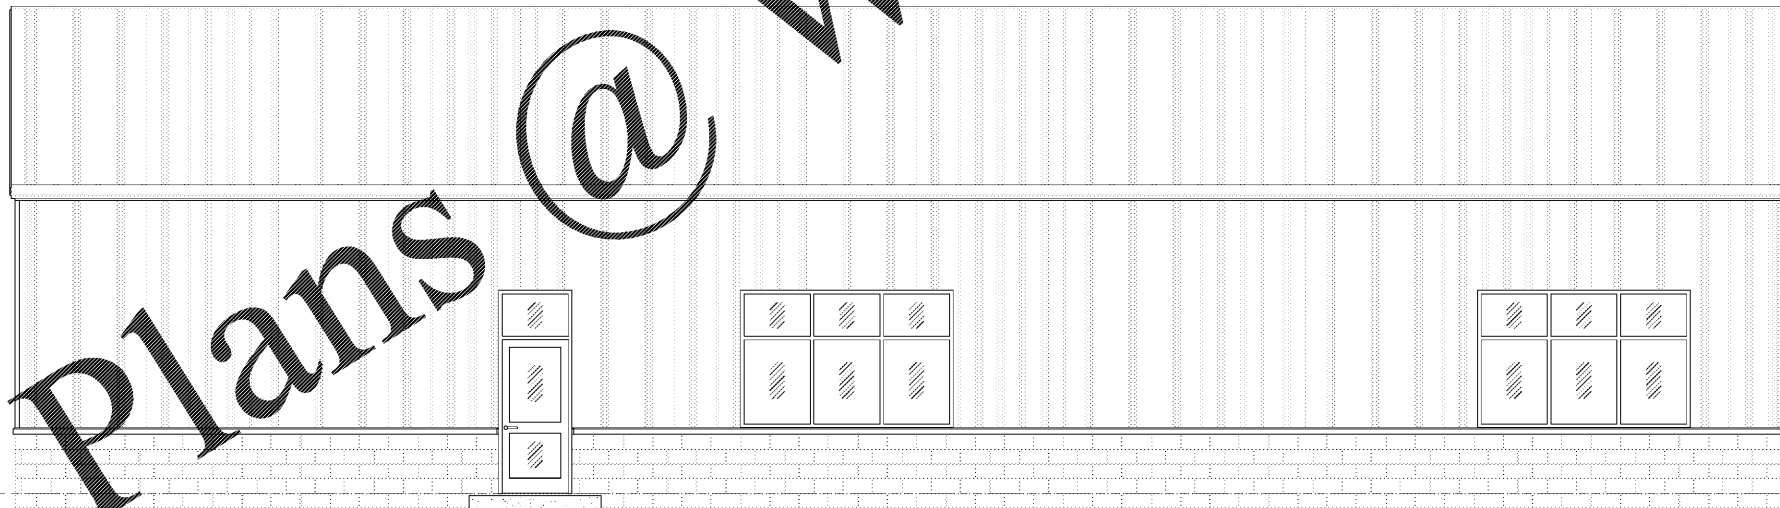

PROPOSED REAR ELEVATION
SCALE: 1/4" = 1'-0"

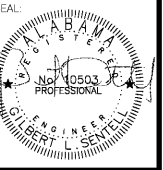

NO.	DATE	DESCRIPTION

DRAWN: GLS
CHECKED: GLS
DATE: 8/31/2018
JOB NO: 18-119
SHEET: A4