


1 EAST  
A-402 SCALE: 3/16" = 1'-0"

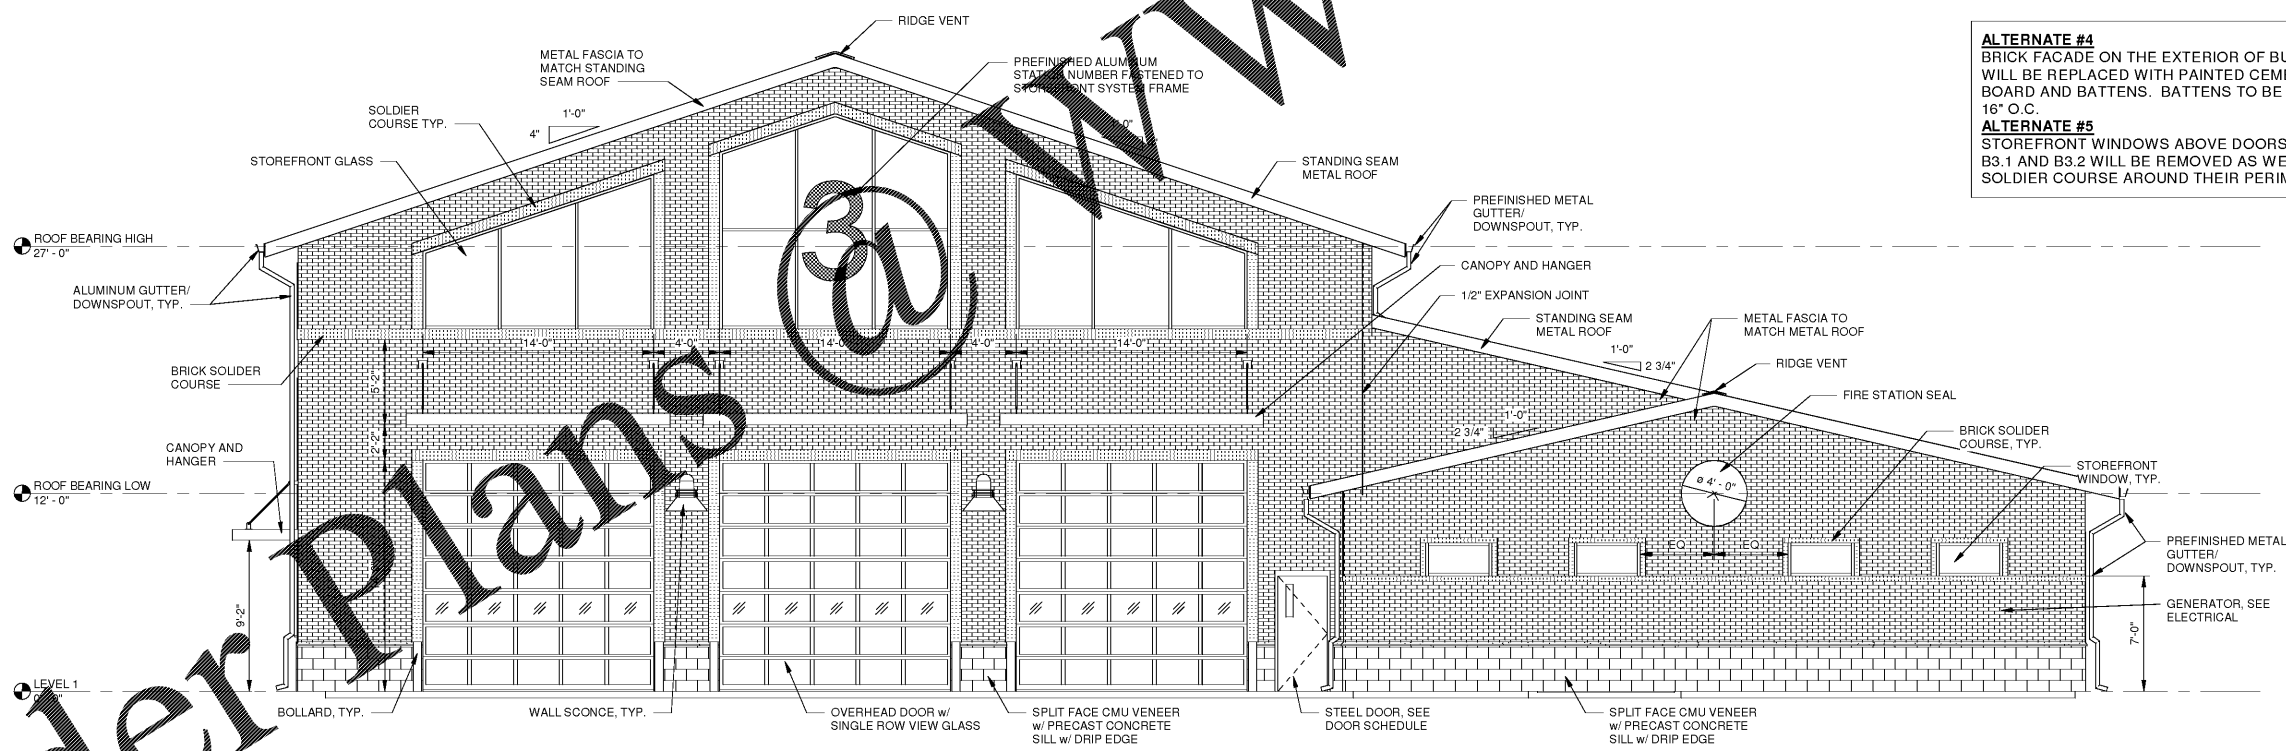

2 WEST  
A-402 SCALE: 3/16" = 1'-0"

**ALTERNATE #4**  
BRICK FACADE ON THE EXTERIOR OF BUILDING WILL BE REPLACED WITH PAINTED CEMENT SIDING BOARD AND BATTENS. BATTENS TO BE SPACED AT 16" O.C.

**ALTERNATE #5**  
STOREFRONT WINDOWS ABOVE DOORS B1.1, B1.2, B3.1 AND B3.2 WILL BE REMOVED AS WELL AS THE SOLDIER COURSE AROUND THEIR PERIMETER.

1980  
Architects • Engineers • Planners • Architects  
JOHNSON, LASCHOBER &  
ASSOCIATES, P.C.  
AUGUSTA, GA • MT. PLEASANT, SC  
TEL: (706) 724-5756 • TEL: (843) 619-4656  
FAX: (706) 724-3995  
WWW.THEJLAGROUP.COM

CLIENT: AUGUSTA, GA  
535 TELFAIR STREET, AUGUSTA, GA 30901

PROJECT NAME: FIRE STATION #3

PROJECT LOCATION: 2649 GORDON HWY., AUGUSTA, GA 30909

REV	DATE	BY	DESCRIPTION
0	12/2/18		ISSUED FOR BID

PROJECT NO.	3042.1604
DRAWN BY:	CBW
CHECKED BY:	WLD
DATE:	8/10/18
SHEET TITLE:	
<b>EXTERIOR ELEVATIONS</b>	
SCALE	AS NOTED
DRAWING NO.	A-402
REV.	0

Order Plans @ www.jldline.com

This document is the property of Johnson, Laschober & Associates, P.C. The unauthorized reproduction, copying or otherwise use of this document is strictly prohibited and any infringement thereon may be subject to legal action.