




WWW.LDLINE.COM

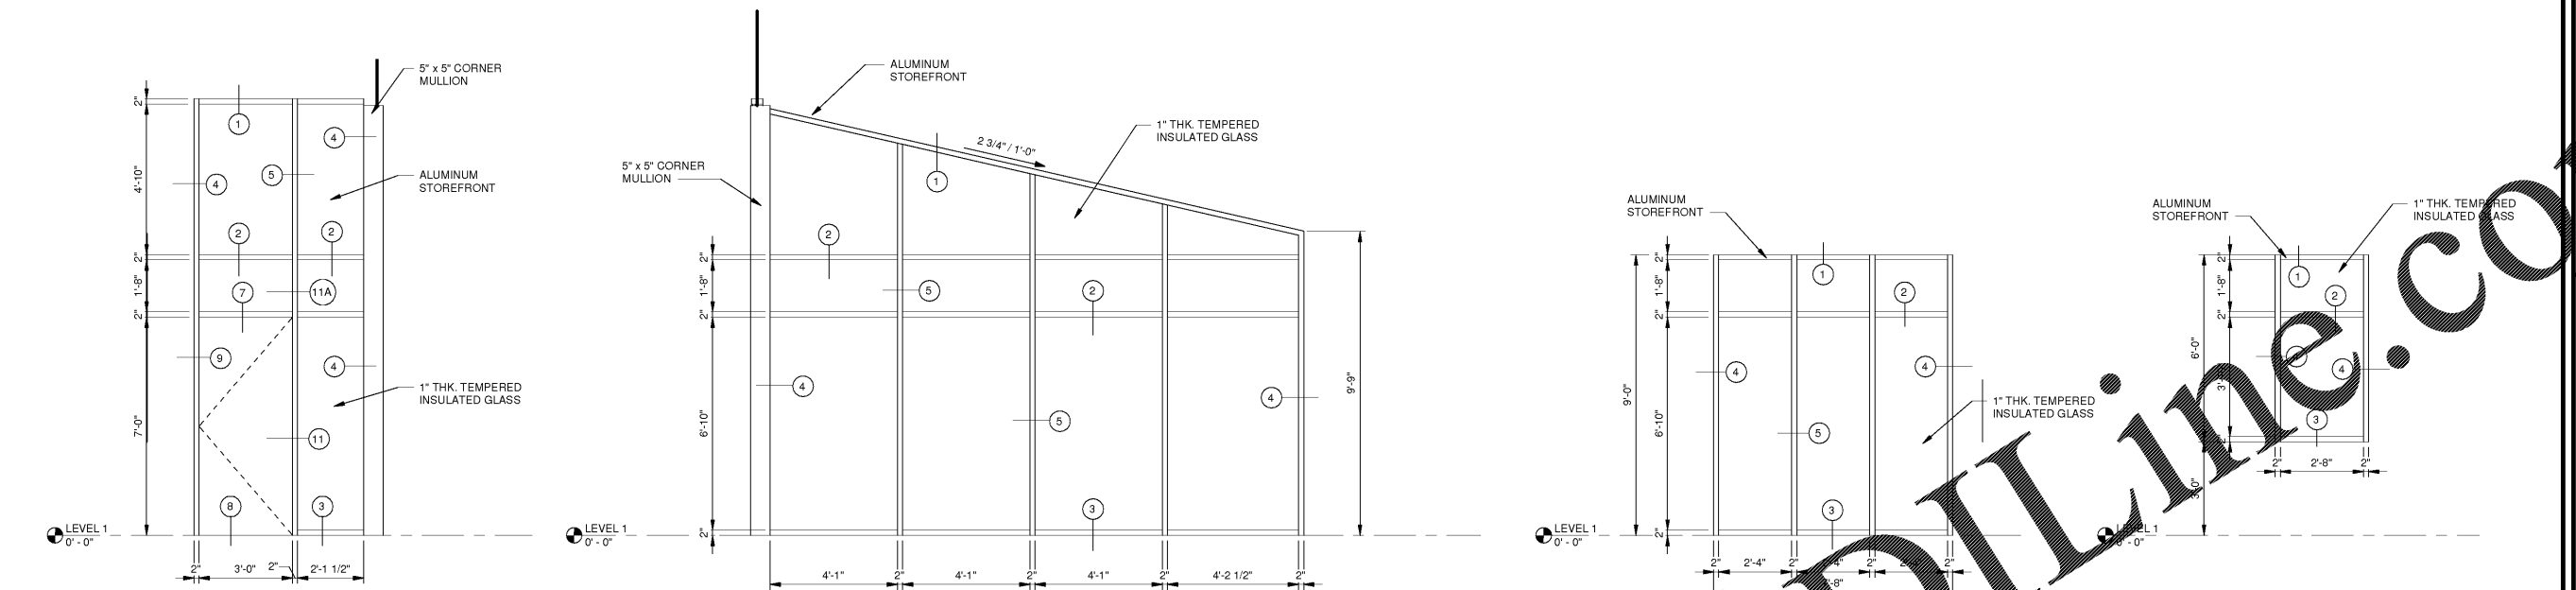

1 ELEVATION SCALE: 3/8" = 1'-0"
 2 ELEVATION SCALE: 3/8" = 1'-0"
 3 ELEVATION SCALE: 3/8" = 1'-0"
 4 ELEVATION SCALE: 3/8" = 1'-0"

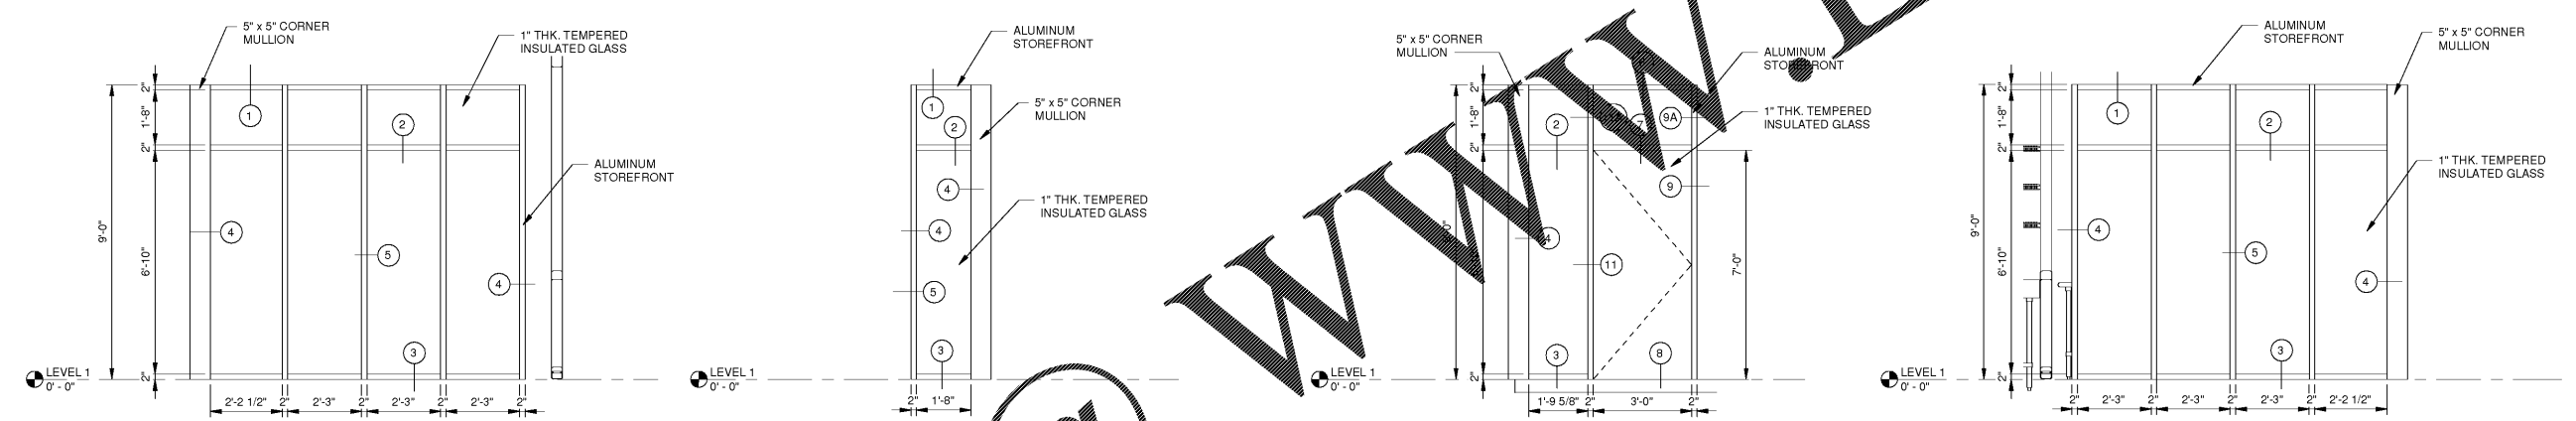

5 ELEVATION SCALE: 3/8" = 1'-0"
 6 ELEVATION SCALE: 3/8" = 1'-0"
 7 ELEVATION SCALE: 3/8" = 1'-0"
 8 ELEVATION SCALE: 3/8" = 1'-0"

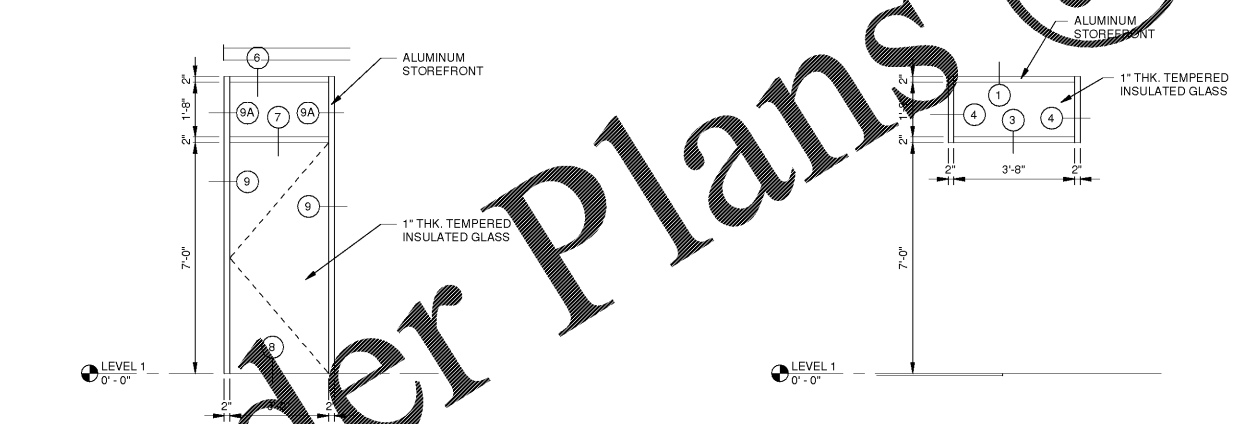

9 ELEVATION SCALE: 3/8" = 1'-0"
 10 ELEVATION SCALE: 3/8" = 1'-0"

1980
 Architects • Engineers • Landscape Architects
 JOHNSON, LASHCOBER &
 ASSOCIATES, P.C.
 1000 W. GA. HWY. MTL. PLEASANT, SC
 TEL: (706) 724-5736 • TEL: (843) 619-4656
 FAX: (706) 724-3935
 WWW.THEJLAGROUP.COM

CLIENT: AUGUSTA, GA
 535 TELFAIR STREET, AUGUSTA, GA 30901
 PROJECT NAME: FIRE STATION #3
 PROJECT LOCATION: 2649 GORDON HWY., AUGUSTA, GA 30909

REV.	DATE	BY	DESCRIPTION
0	12/21/18		ISSUED FOR BID

PROJECT NO.	3042.1604
DRAWN BY:	CTH
CHECKED BY:	WLD
DATE:	8/10/18
SHEET TITLE:	EXTERIOR STOREFRONT ELEVATIONS
SCALE:	AS NOTED
DRAWING NO.	A-704
REV.	0

Order Plans @