
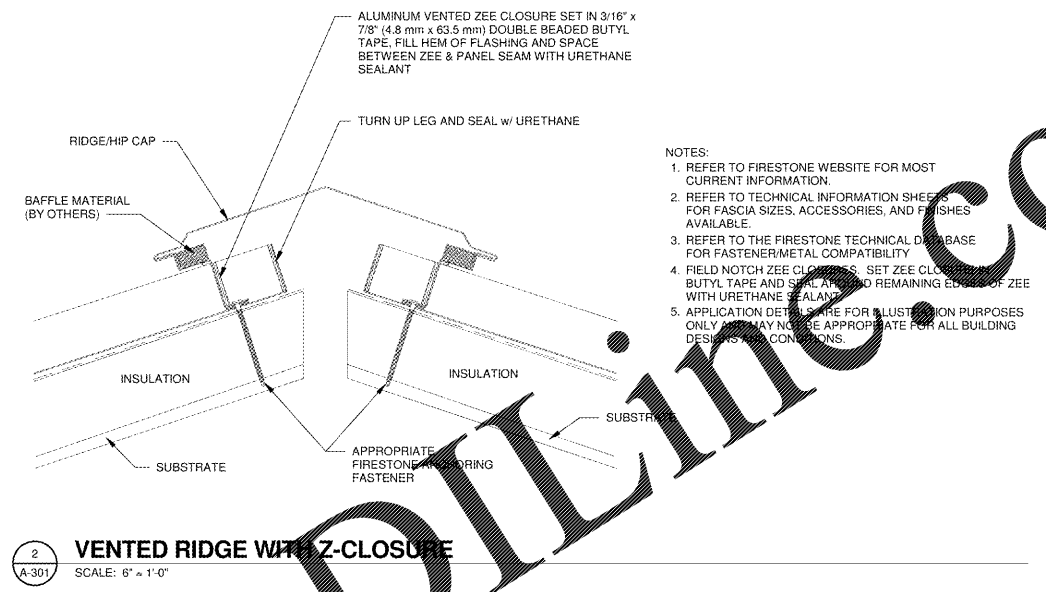


CLIENT: AUGUSTA, GA
 535 TELFAIR STREET, AUGUSTA, GA 30901

PROJECT NAME: FIRE STATION #20

PROJECT LOCATION: 2820 OLD HIGHWAY 1, HEPHIZBAH, GA 30815

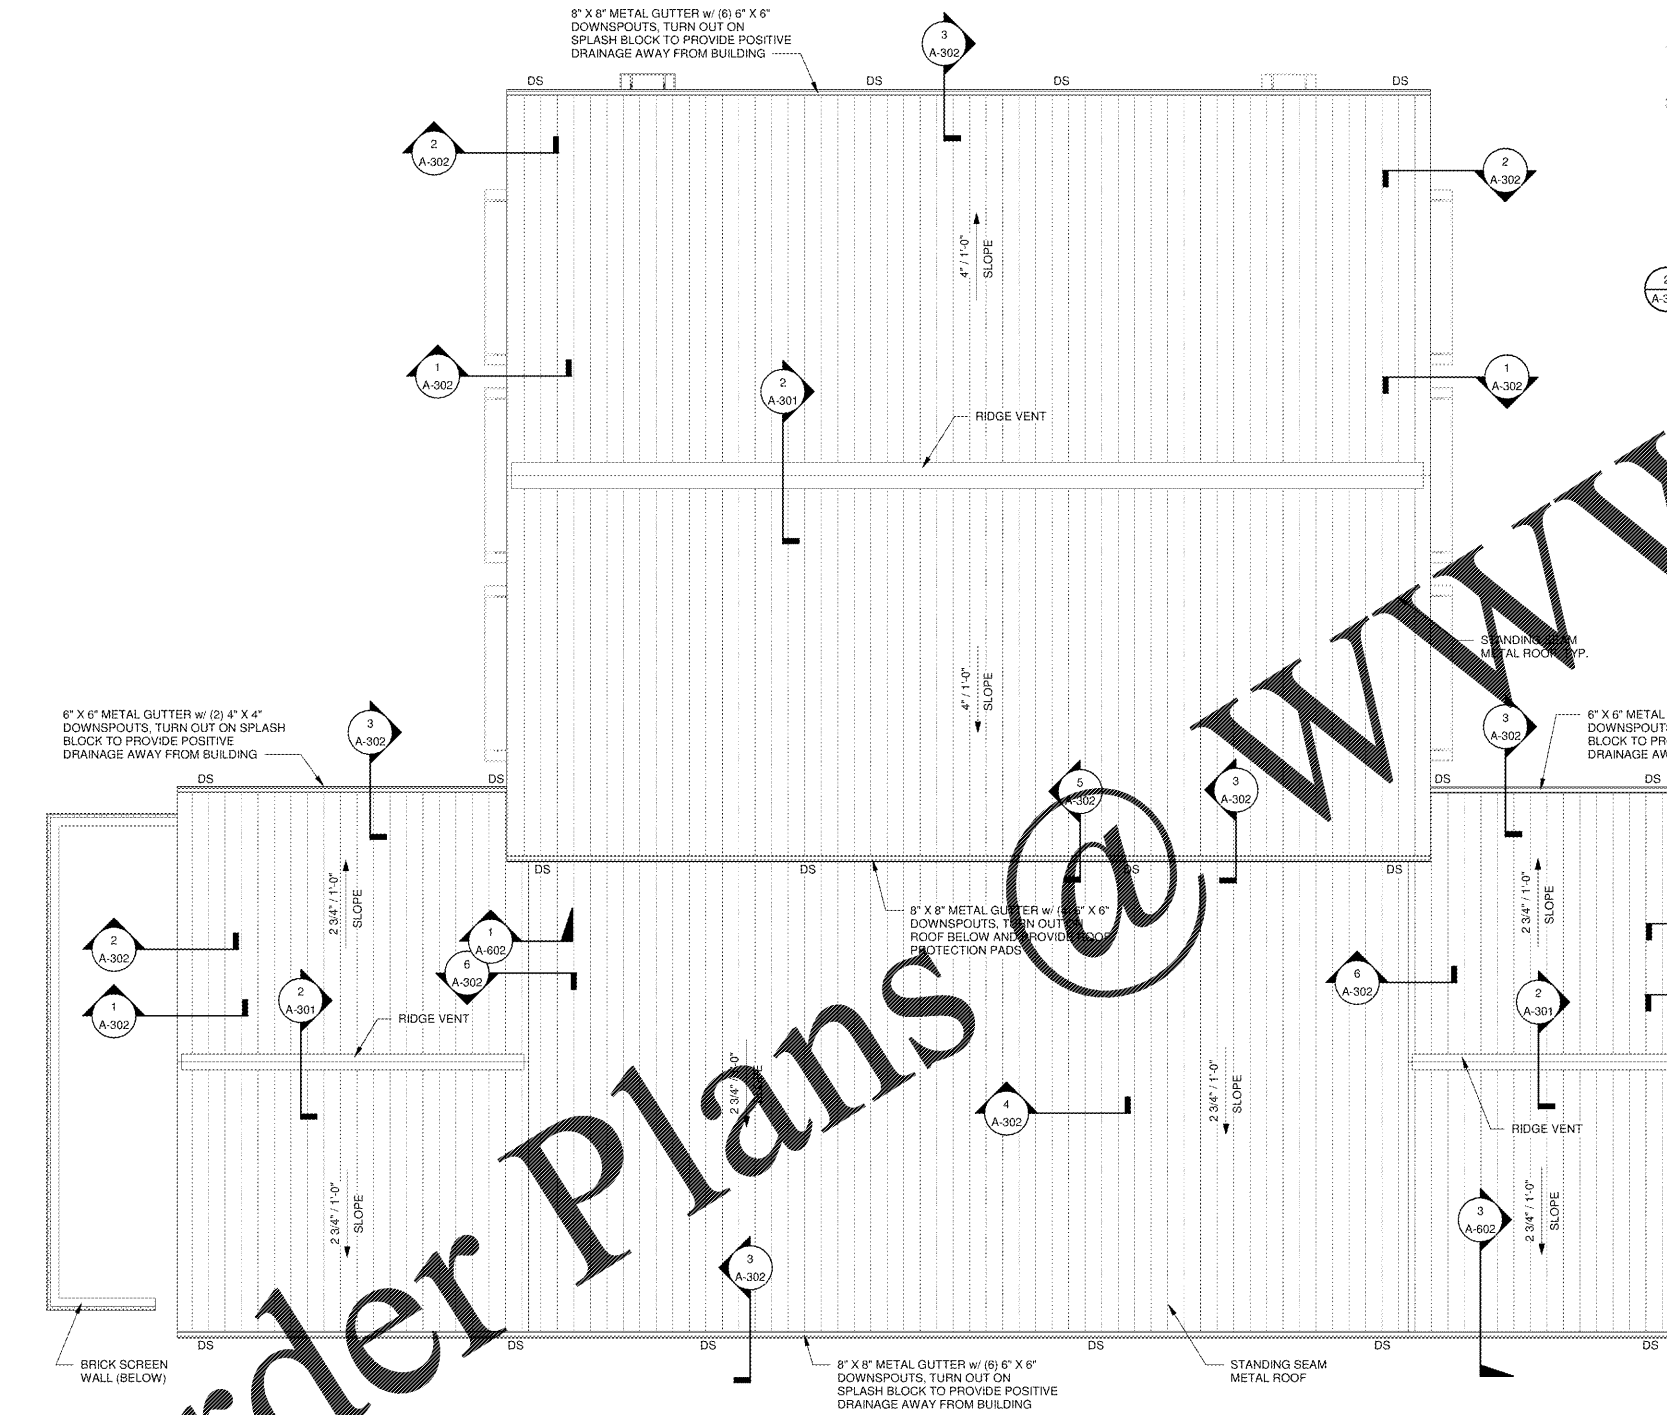


- NOTES:
1. REFER TO FIRESTONE WEBSITE FOR MOST CURRENT INFORMATION.
 2. REFER TO TECHNICAL INFORMATION SHEETS FOR FASCIA SIZES, ACCESSORIES, AND FINISHES AVAILABLE.
 3. REFER TO THE FIRESTONE TECHNICAL DATABASE FOR FASTENER/METAL COMPATIBILITY.
 4. FIELD NOTCH ZEE CLOSURES. SET ZEE CLOSURE ON BUTYL TAPE AND SEAL AROUND REMAINING EDGES OF ZEE WITH URETHANE SEALANT.
 5. APPLICATION DETAILS ARE FOR ILLUSTRATION PURPOSES ONLY AND MAY NOT BE APPROPRIATE FOR ALL BUILDING DESIGNS AND CONDITIONS.

2 VENTED RIDGE WITH Z-CLOSURE
 SCALE: 6" = 1'-0"

ALTERNATE # 2
 STRUCTURAL METAL DECK AND RIGID INSULATION WILL BE REPLACED W/ STRUCTURAL INSULATED PANELS (SIP) (R20ci MIN). STANDING SEAM METAL ROOF WILL BE REPLACED WITH A 35 YEAR ARCHITECTURAL SHINGLE ROOF. THESE SUBSTITUTIONS ARE FOR BOTH THE HIGH AND THE LOW ROOF.

1 ROOF BEARING HIGH
 SCALE: 1/8" = 1'-0"

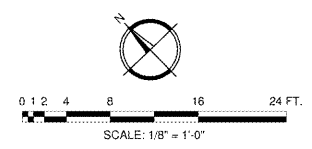

PROJECT NO.	3042.1604
DRAWN BY:	JAP/CJH
CHECKED BY:	WLD
DATE:	8/10/18
SHEET TITLE:	ROOF PLAN
SCALE	AS NOTED
DRAWING NO.	A-301
REV.	0

JOHNSON, LASCOBER & ASSOCIATES, P.C. AUGUSTA, GA
 12/21/2018 4:21:21 PM C:\REVIT - Local\Projects\3042\B04L\B0_ARCHITECTURAL\LOCAL_JPEARSON\4

This document is the property of Johnson, Lascobar & Associates, P.C. The unauthorized reproduction, copying or otherwise use of this document is strictly prohibited and any infringement thereupon may be subject to legal action.