


1

2


3

4


1980  
Architects • Engineers • Interiors • Architects  
**JOHNSON, LASCHOBER & ASSOCIATES, P.C.**  
1001 W. PINE BLVD. • MT. PLEASANT, SC 29566  
TEL: (803) 724-5756 • TEL: (843) 619-4656  
FAX: (706) 724-3935  
WWW.THEJLAGROUP.COM

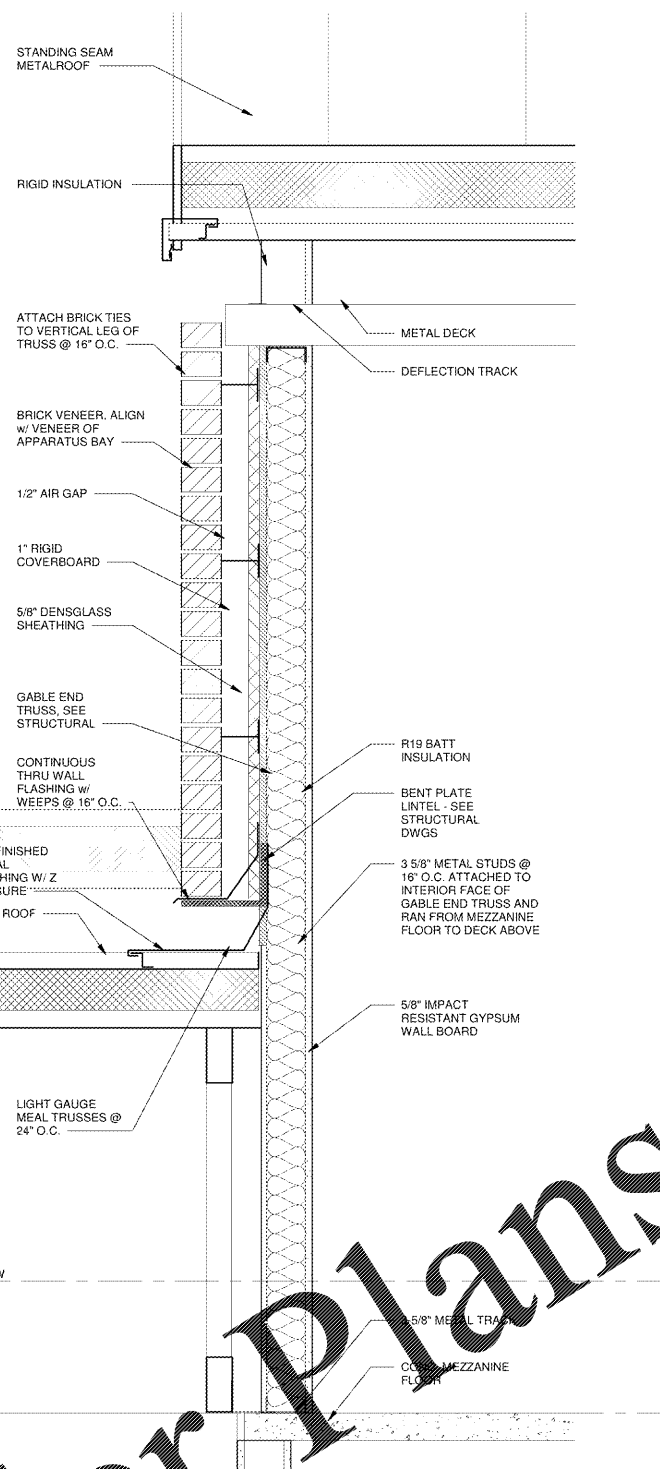

1 SECTION  
A-602 SCALE: 1/2" = 1'-0"

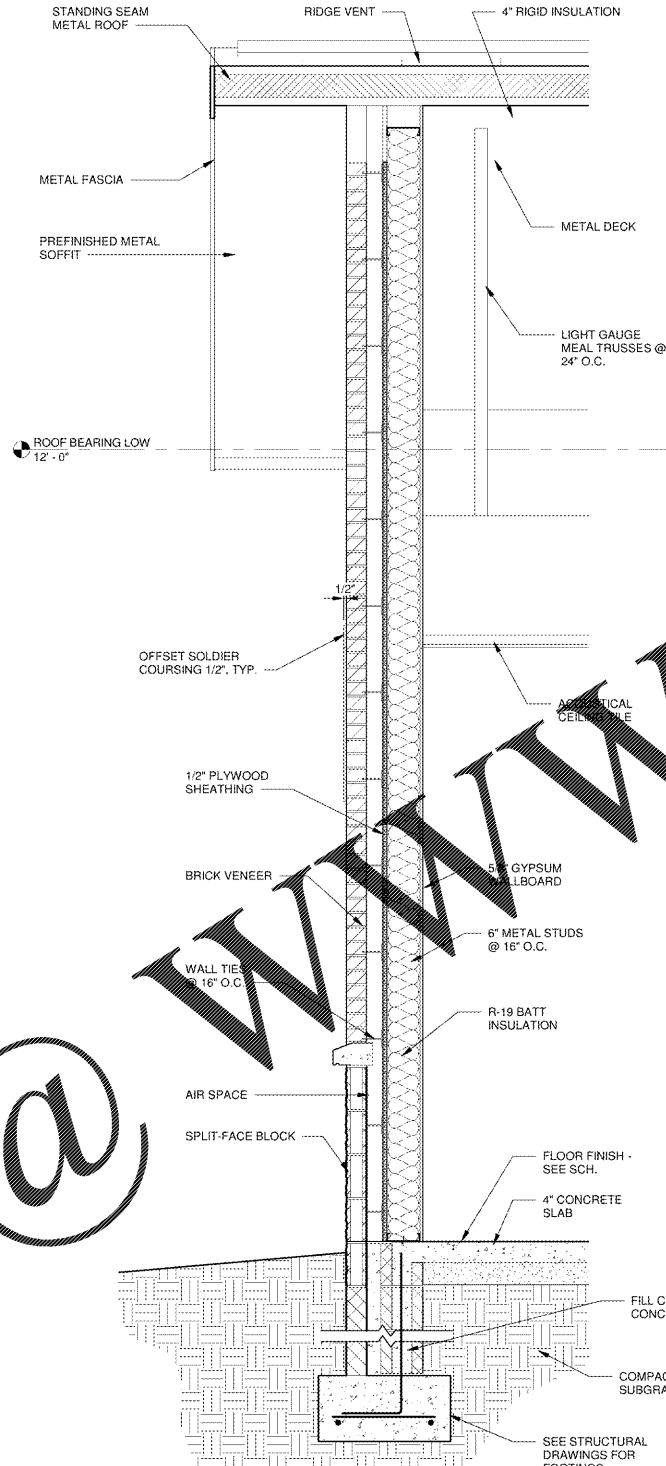

2 SECTION  
A-602 SCALE: 3/4" = 1'-0"

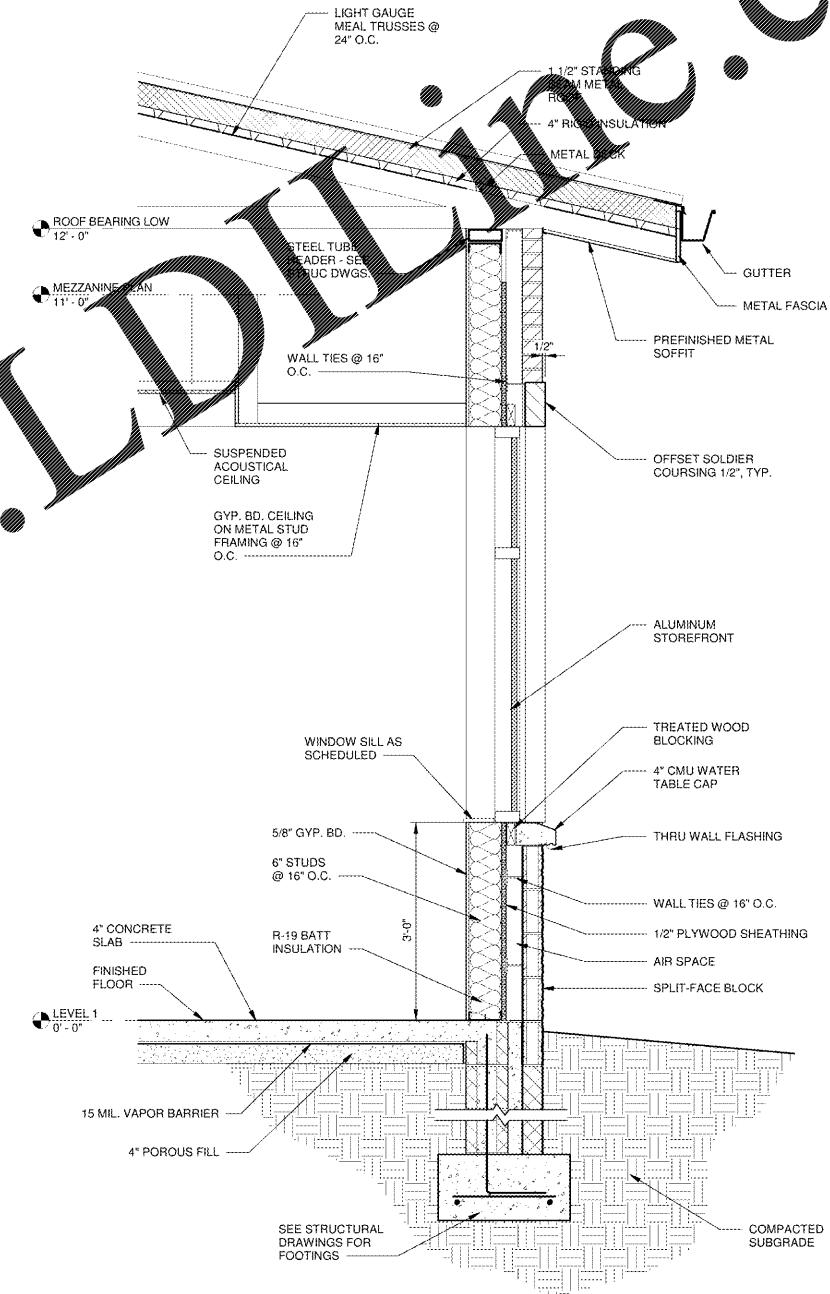

3 SECTION  
A-602 SCALE: 3/4" = 1'-0"

Order Plans @

CLIENT: AUGUSTA, GA  
535 TELFAIR STREET, AUGUSTA, GA 30901

PROJECT NAME:

FIRE STATION #20

PROJECT LOCATION:  
2820 OLD HIGHWAY 1, HEPHZIBAH, GA 30815

REV	DATE	BY	DESCRIPTION
0	12/21/18		ISSUED FOR BID

PROJECT NO. 3042.1604  
DRAWN BY: CBW/CTH  
CHECKED BY: WLD  
DATE: 8/10/18

SHEET TITLE:  
**WALL SECTIONS & DETAILS**

SCALE AS NOTED

DRAWING NO. **A-602** REV. **0**

This document is the property of Johnson, Laschober & Associates, P.C. The unauthorized reproduction, copying or otherwise use of this document is strictly prohibited and any infringement thereupon may be subject to legal action.