




WWW.LDLINE.COM

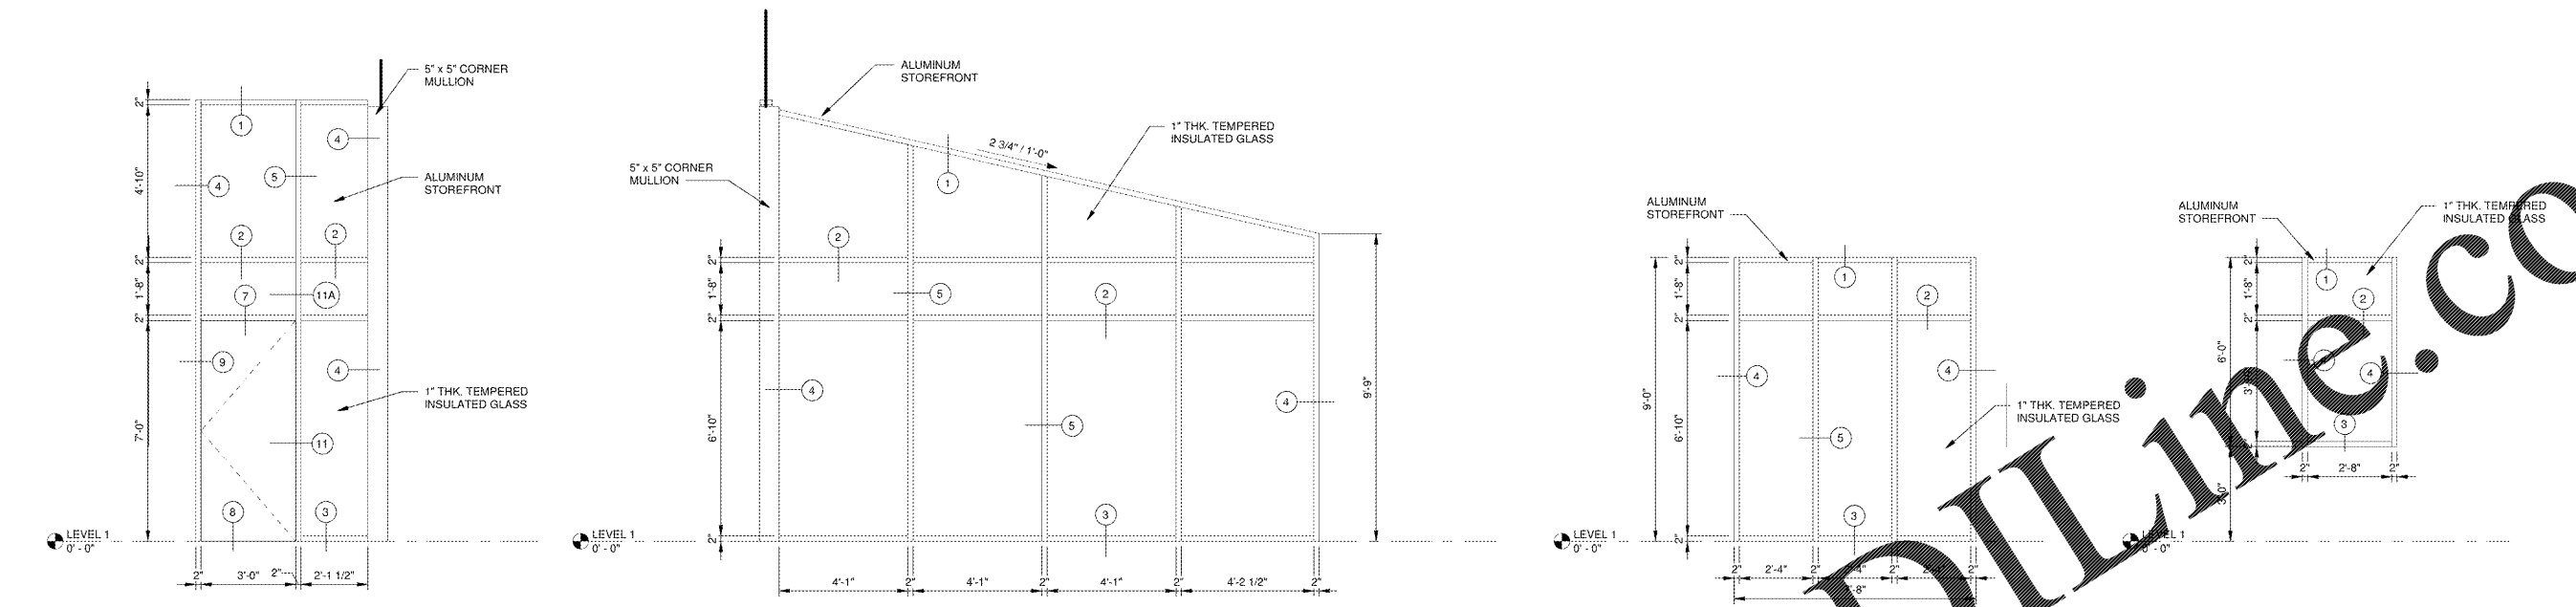


1 ELEVATION SCALE: 3/8" = 1'-0"
 2 ELEVATION SCALE: 3/8" = 1'-0"
 3 ELEVATION SCALE: 3/8" = 1'-0"
 4 ELEVATION SCALE: 3/8" = 1'-0"

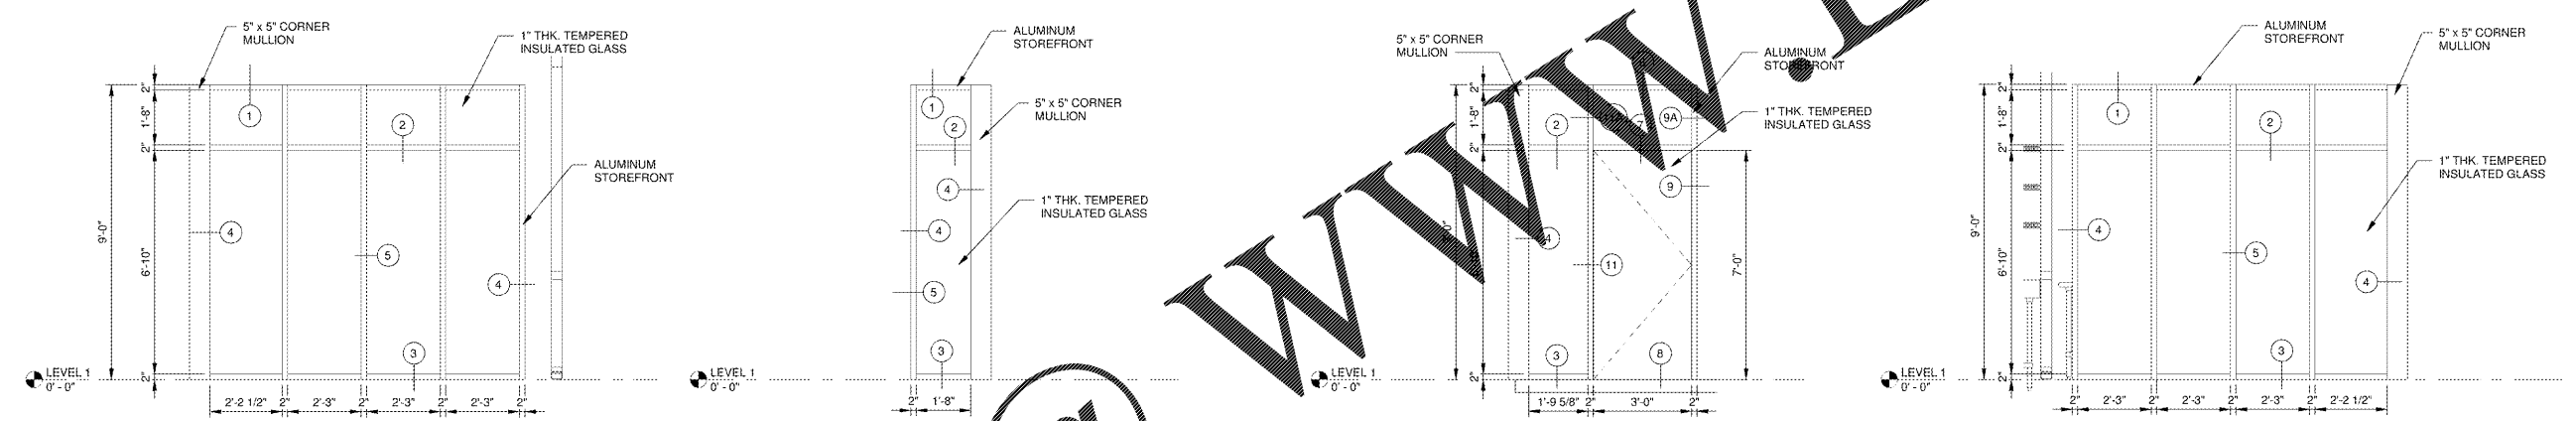

5 ELEVATION SCALE: 3/8" = 1'-0"
 6 ELEVATION SCALE: 3/8" = 1'-0"
 7 ELEVATION SCALE: 3/8" = 1'-0"
 8 ELEVATION SCALE: 3/8" = 1'-0"

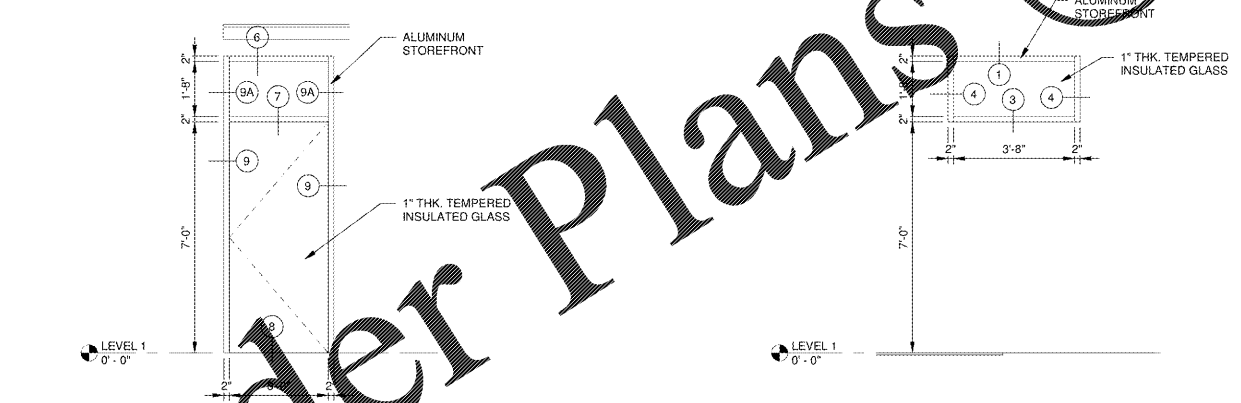

9 ELEVATION SCALE: 3/8" = 1'-0"
 10 ELEVATION SCALE: 3/8" = 1'-0"

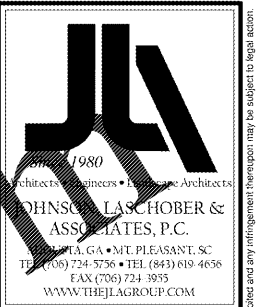

JOHNSON, LASCHOB & ASSOCIATES, P.C.
 AUGUSTA, GA
 535 TELFAIR STREET, AUGUSTA, GA 30901
 PROJECT LOCATION: 2820 OLD HIGHWAY 1, HEPHIZBAH, GA 30615

FIRE STATION #20

CLIENT:	AUGUSTA, GA
PROJECT NAME:	535 TELFAIR STREET, AUGUSTA, GA 30901
PROJECT LOCATION:	2820 OLD HIGHWAY 1, HEPHIZBAH, GA 30615

REV	DATE	BY	DESCRIPTION
0	12/21/18		ISSUED FOR BID

PROJECT NO.	3042.1604
DRAWN BY:	CTH
CHECKED BY:	WLD
DATE:	8/10/18
SHEET TITLE:	EXTERIOR STOREFRONT ELEVATIONS
SCALE:	AS NOTED
DRAWING NO.	A-704
REV:	0