

CLIENT: AUGUSTA, GA


 535 TELFAIR STREET, AUGUSTA, GA 30901

PROJECT NAME: FIRE STATION #20

PROJECT LOCATION: 2820 OLD HIGHWAY 1, HEPZIBAH, GA 30815

REV	DATE	BY	DESCRIPTION
0	12/21/18		ISSUED FOR BID

PROJECT NO.	3042.1604
DRAWN BY:	CTH
CHECKED BY:	WLD
DATE:	8/10/18
SHEET TITLE:	
EXTERIOR STOREFRONT ELEVATIONS	
SCALE	AS NOTED
DRAWING NO.	REV:
A-705	0

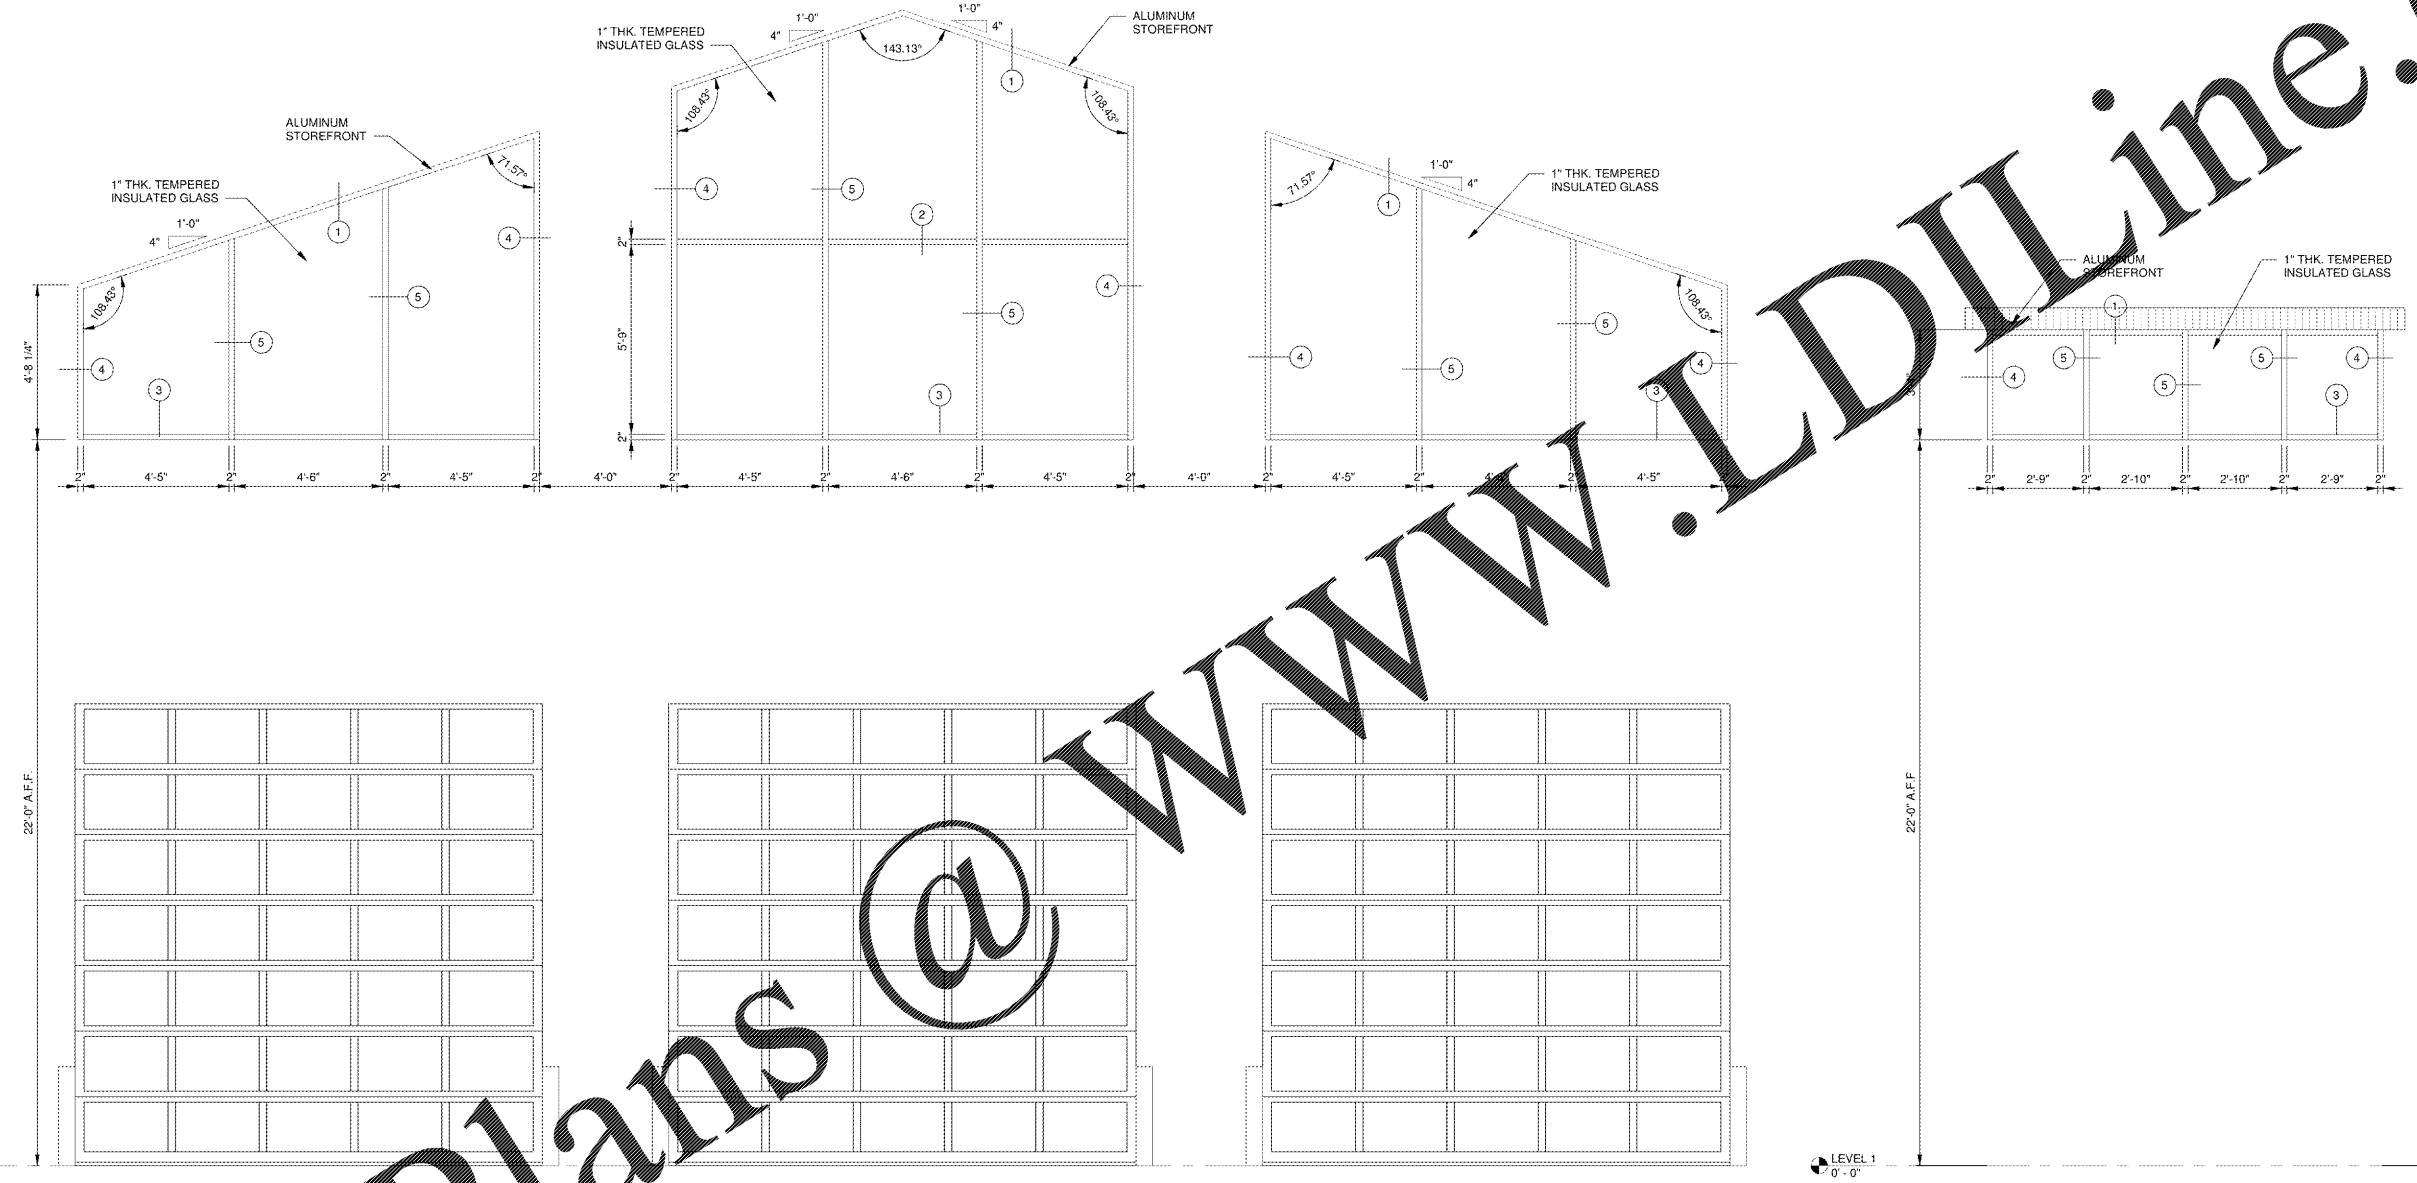

1 ELEVATION
 A-705 SCALE: 3/8" = 1'-0"

2 ELEVATION
 A-705 SCALE: 3/8" = 1'-0"

Order Plans @

WWW.LDLine.com