



**1 FRONT EXTERIOR ELEVATION**

SG2.1 SCALE: 1/8" = 1'-0"

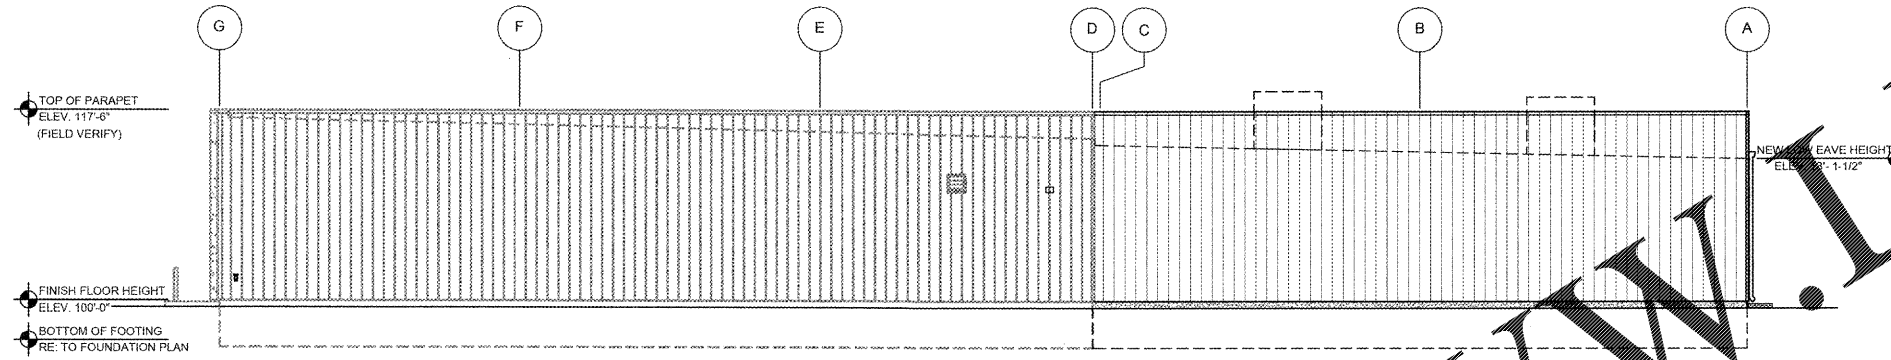


**2 RIGHT EXTERIOR ELEVATION**

SG2.1 SCALE: 1/8" = 1'-0"

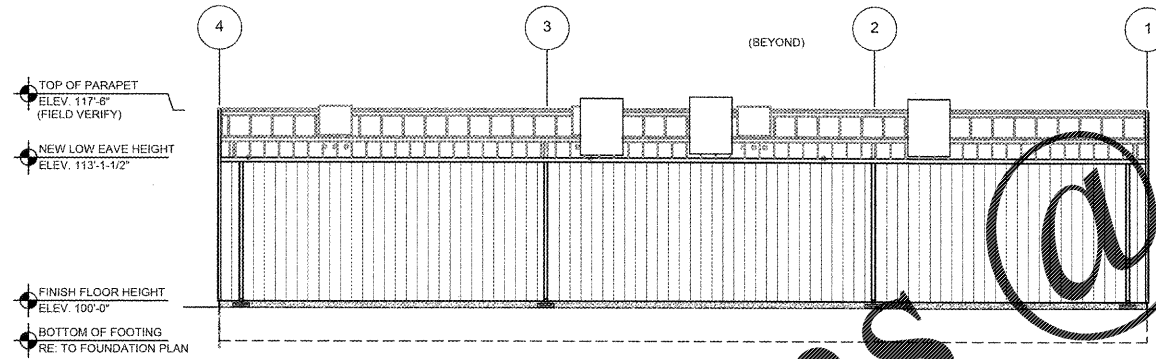

**3 REAR EXTERIOR ELEVATION**

SG2.1 SCALE: 1/8" = 1'-0"

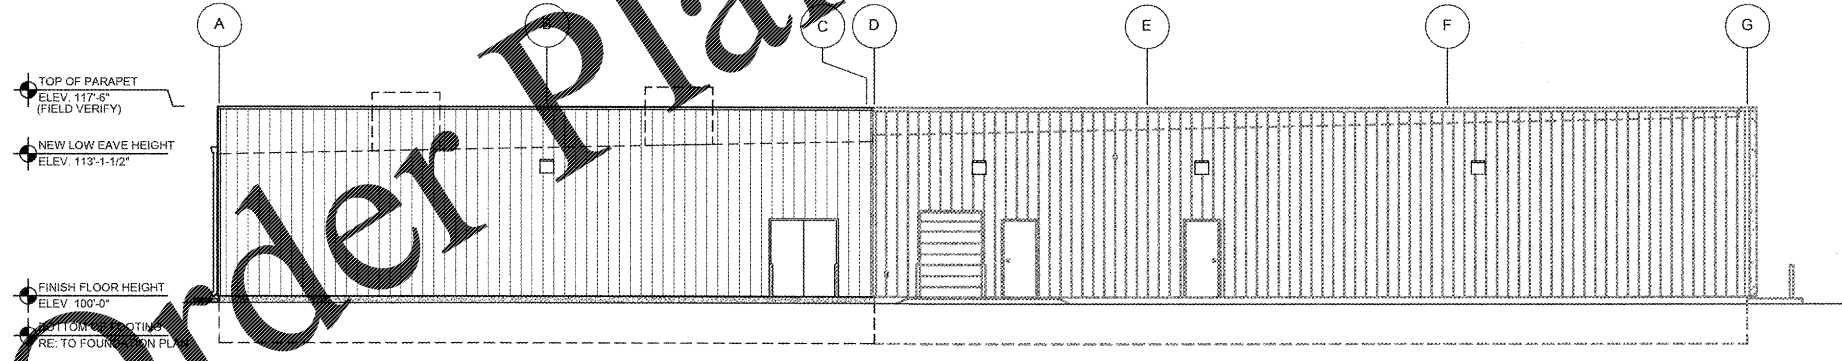

**4 LEFT EXTERIOR ELEVATION**

SG2.1 SCALE: 1/8" = 1'-0"

**BUILDING SIGN SCHEDULE**

**FRONT EXTERIOR ELEVATION:**  
 TYPE: OR 63"/73" AP LINEAR  
 DETAIL: REFER TO 5/SG2.1

**RIGHT EXTERIOR ELEVATION:**  
 TYPE: NO SIGN  
 DETAIL:

**LEFT EXTERIOR ELEVATION:**  
 TYPE: NO SIGN  
 DETAIL:

**REAR EXTERIOR ELEVATION:**  
 TYPE: NO SIGN  
 DETAIL:


**GENERAL NOTES**

- A CONTACT OWNER'S OR TENANT'S DESIGNATED PROJECT ADMINISTRATOR FOR QUESTIONS OR CLARIFICATIONS.
- B BUILDING PERMANENT SIGNAGE OWNER FURNISHED AND INSTALLED. (REFER TO SCOPE OF WORK SCHEDULE). SIGNAGE GRAPHICS PROVIDED FOR REFERENCE ONLY (N.I.C.) AND CONTRACTOR'S COORDINATION WITH SPECIFIC PROJECT CONSTRUCTION CONDITIONS. CONTRACTOR TO PROVIDE ELECTRICAL AND ROUGH-IN ELECTRICAL AS REQUIRED FOR INSTALLATION. REFER TO A2.1 FOR EXTERIOR BUILDING FINISH.
- C REQUIRED GOVERNMENTAL PERMITS FOR PERMANENT TYPE SIGNAGE TO BE PROVIDED BY OWNER OR OTHERS (N.I.C.).

INDIVIDUAL ARCHITECTURAL REGISTRATION NO.: 5378



Side View "O'Reilly" Scale 1/4" = 1'-0"  
 Part# 63/31-L-CldLogo&Chtrs-WFC  
 115.05 sq. ft. (Combined Individual Components) 169.42 (Encompassed Rectangle)

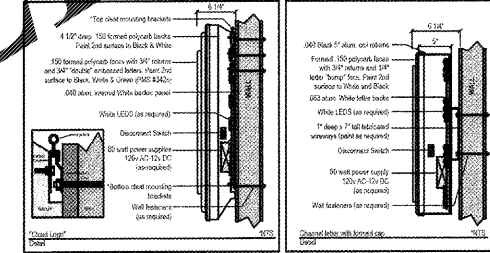

Formed Cloud Logo with "AP" Formed Caps & Channel Returns  
 Part# 63/31-L-CldLogo&Chtrs-WFC

**5 FRONT WALL SIGN DETAILS**

SG2.1 SCALE: 1/4" = 1'-0"

**O'Reilly AUTO PARTS**  
 CORPORATE OFFICES  
 233 SOUTH PATTERSON  
 SPRINGFIELD, MISSOURI 65802  
 (417) 862-2674 TELEPHONE

PROJECT: (ADDITION)  
**O'REILLY AUTO PARTS STORE**  
 1040 SOUTH MCKENZIE STREET  
 FOLEY, ALABAMA

**Buddy Webb, NCARB, AIA**  
**Architect - Consultant**  
 3057 EAST CAIRO  
 SPRINGFIELD, MISSOURI 65802  
 (417) 877-1385 TELEPHONE  
 (417) 877-8736 FAX

DRAWN BY: KB  
 CHECKED BY: RV  
 DATE: 09/28/18  
 REVISION:

PROJECT NUMBER:  
 FOL-1133

SHEET NUMBER:  
**SG2.1**

Order Plans @ WWW.LDLINE.COM

COPYRIGHT 2018 - DESIGNS, DRAWINGS AND SPECIFICATIONS ARE INSTRUMENTS OF SERVICE AND ARE THE PROPERTY OF THE DESIGN PROFESSIONAL. REPRODUCTION PROHIBITED WITHOUT THE EXPRESSED WRITTEN CONSENT OF THE DESIGN PROFESSIONAL.