



PANDA EXPRESS, INC.
 1683 Walnut Grove Ave.
 Rosemead, California
 91770
 Telephone: 626.799.9898
 Facsimile: 626.372.8288

All ideas, designs, arrangement and plans indicated or represented by this drawing are the property of Panda Express Inc. and were created for use on this specific project. None of these ideas, designs, arrangements or plans may be used by or disclosed to any person, firm, or corporation without the written permission of Panda Express Inc.


REVISIONS:

ISSUE DATE:

1st	ISSUE FOR PERMIT	11-30-18

DRAWN BY: RR
 PANDA PROJECT # S8-19-D6559
 ARCH PROJECT # 1805

RANDY REYNOLDS
 ARCHITECT
 315 WALTER ROBERTS ST • FRANKLIN, TN 37064
 PHONE (615) 496-8750 • FAX (866) 584-1325

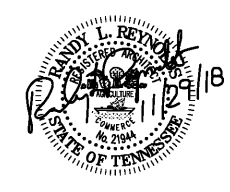


PANDA EXPRESS
 ELM HILL PIKE AT DONELSON PIKE
 2740 ELM HILL PIKE
 NASHVILLE, TN 37214

2200 TRUE R1 (DAB 013)


A-303

WALL SECTIONS

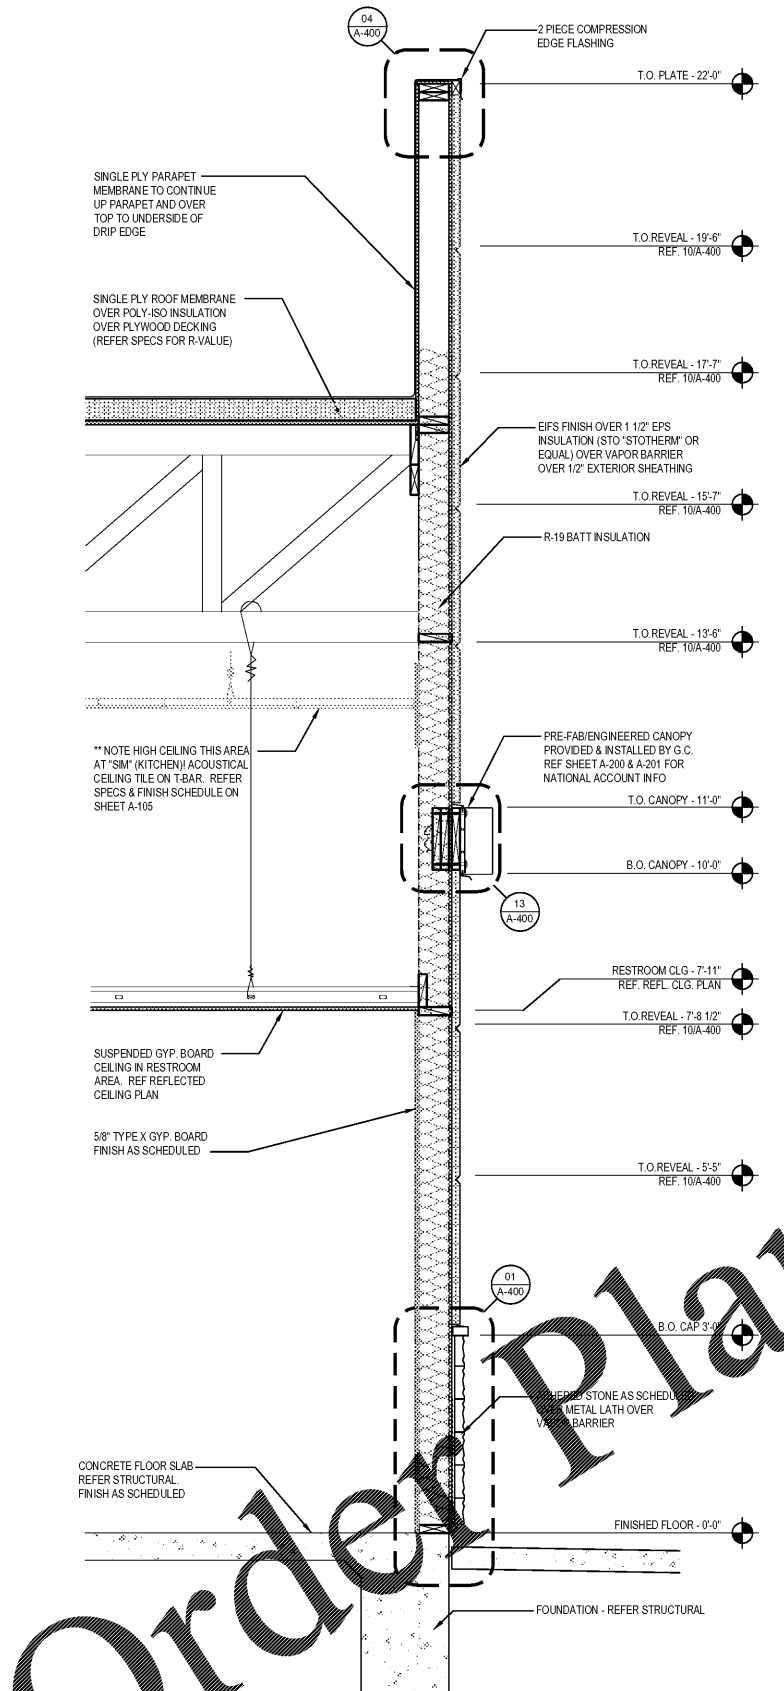

SECTION AT FAR RIGHT PORTION OF ENTRY WALL 1
 Scale= 3/4" = 1'-0" A-303

NOT USED 2
 Scale= 3/4" = 1'-0" A-303

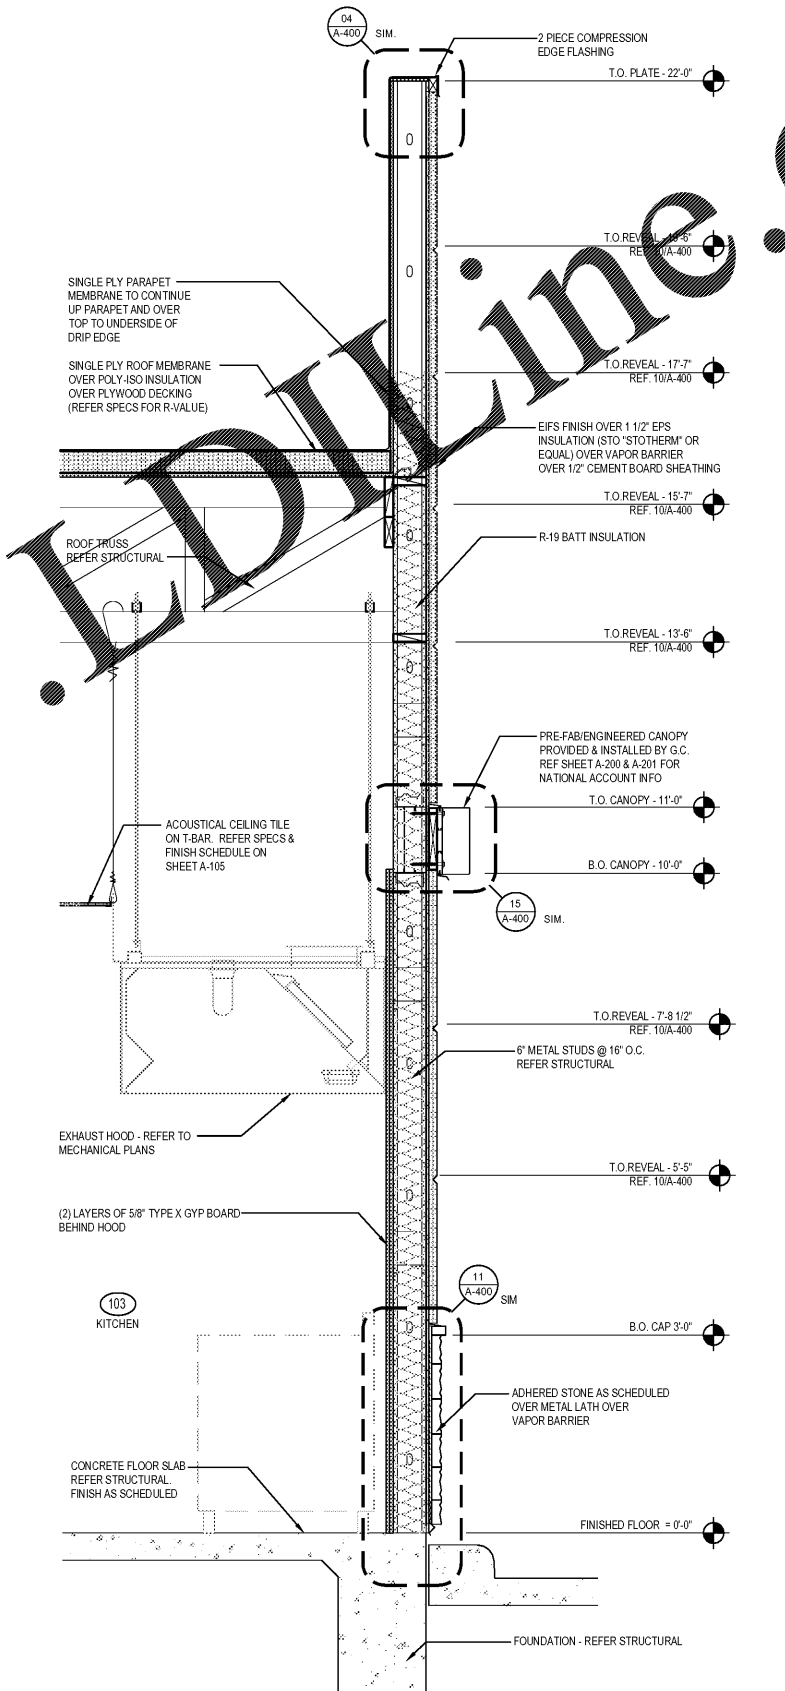

SECTION AT MIDDLE PORTION OF DRIVE-THRU WALL 3
 Scale= 3/4" = 1'-0" A-303

Order Plans @ WWW.LDOnline.com