



SECTION AT MIDDLE RIGHT PORTION OF DRIVE-THRU WALL 1  
Scale= 3/4" = 1'-0" A-304

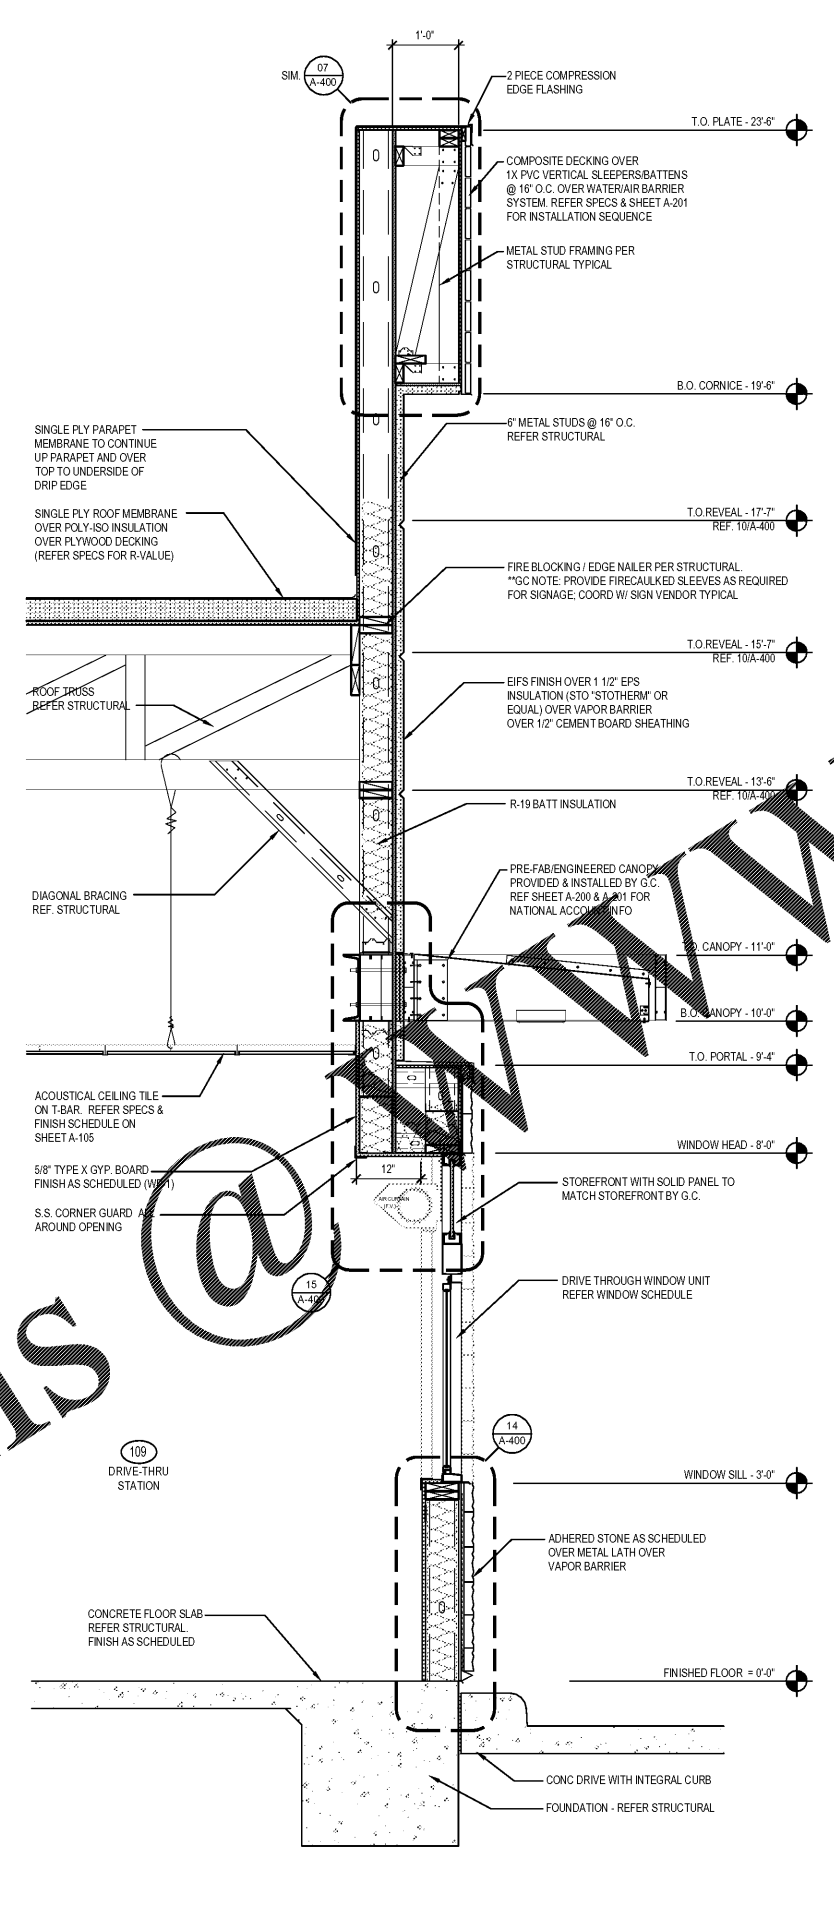

SECTION AT DRIVE-THRU WINDOW 2  
Scale= 3/4" = 1'-0" A-304

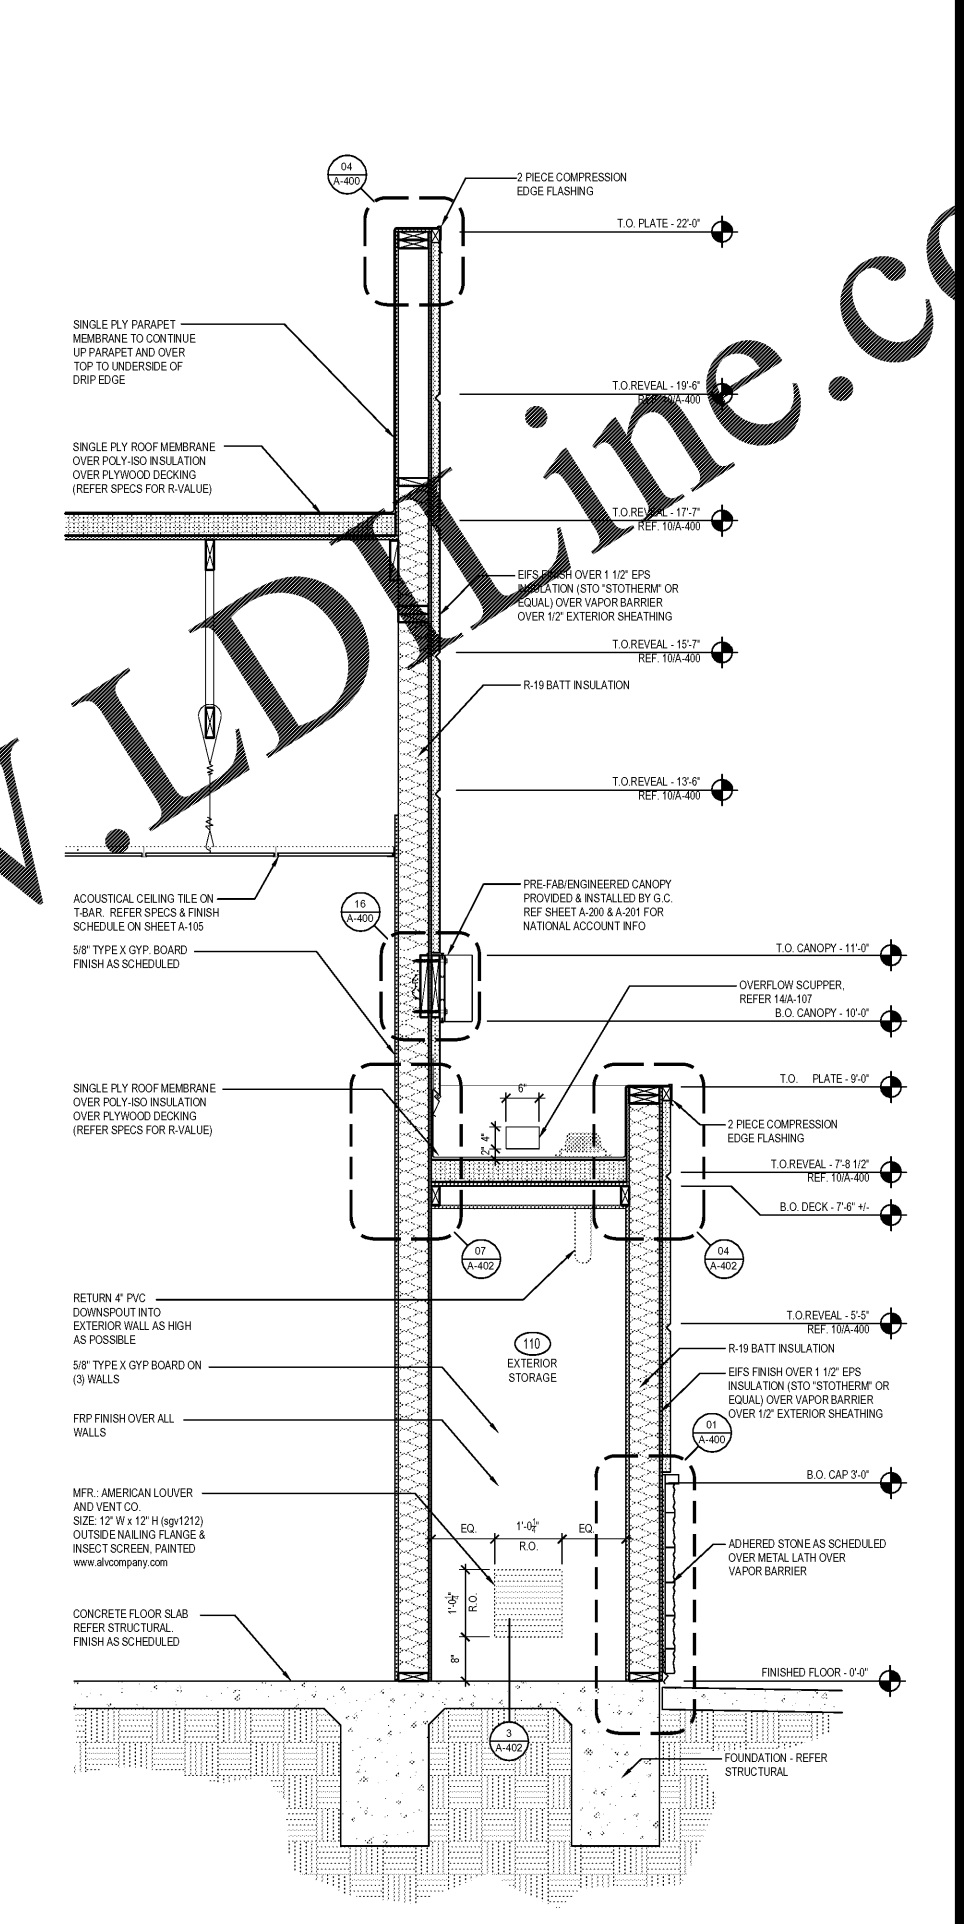

SECTION AT EXTERIOR STORAGE AREA 3  
Scale= 3/4" = 1'-0" A-304

Order Plans

www.LDOnline.com



PANDA EXPRESS, INC.  
1683 Walnut Grove Ave.  
Rosemead, California  
91770  
Telephone: 626.799.9898  
Facsimile: 626.372.8288

All ideas, designs, arrangement and plans indicated or represented by this drawing are the property of Panda Express Inc. and were created for use on this specific project. None of these ideas, designs, arrangements or plans may be used by or disclosed to any person, firm, or corporation without the written permission of Panda Express Inc.

REVISIONS:


ISSUE DATE:

1st	ISSUE FOR PERMIT	11-30-18
-----	------------------	----------

DRAWN BY: RR

PANDA PROJECT # S8-19-D6559  
ARCH PROJECT # 1805



315 WALTER ROBERTS ST • FRANKLIN, TN 37064  
PHONE (615) 496-8750 • FAX (666) 584-1265



PANDA EXPRESS  
ELM HILL PIKE AT DONELSON PIKE  
2740 ELM HILL PIKE  
NASHVILLE, TN 37214

2200 TRUE R1 (DAB 013)

A-304

WALL SECTIONS