


5 INTERIOR ELEVATION


SCALE: 1/4" = 1'-0"

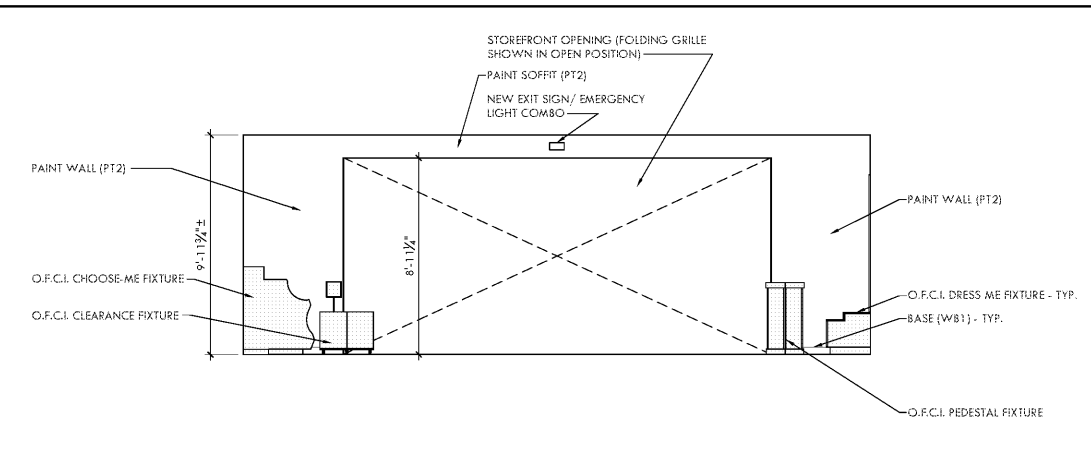

3 INTERIOR ELEVATION


SCALE: 1/4" = 1'-0"

- GENERAL NOTES**
- SEE SHEET A2.0 FOR FIXTURE AND GRAPHICS DESIGNATIONS, AND EXACT LOCATIONS.
 - CRITICAL NOTE: G.C. MUST COORDINATE ANY GRAPHIC / WALLPAPER INSTALLATION WITH ARTIFEX DESIGN STUDIO CONSTRUCTION ADMINISTRATION TEAM PRIOR TO INSTALLATION.**
 - THE FOLLOWING FIXTURES REQUIRE O.F.C.I. BASE SHEPPED WITH FIXTURE. CHOOSE ME BINS, DRESS ME WALL FIXTURES, HEAR ME/NAME ME FIXTURE, & LOVE ME FIXTURE.

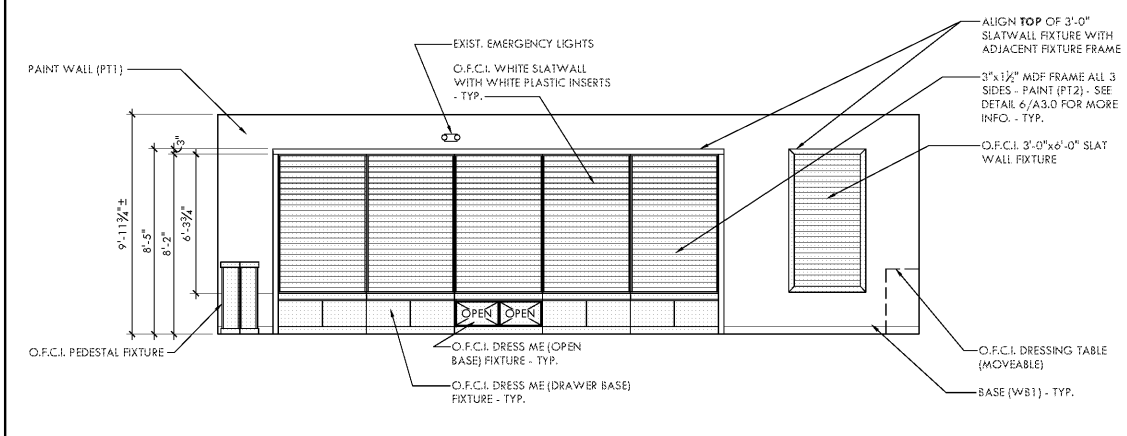


10 INTERIOR ELEVATION

SCALE: 1/4" = 1'-0"

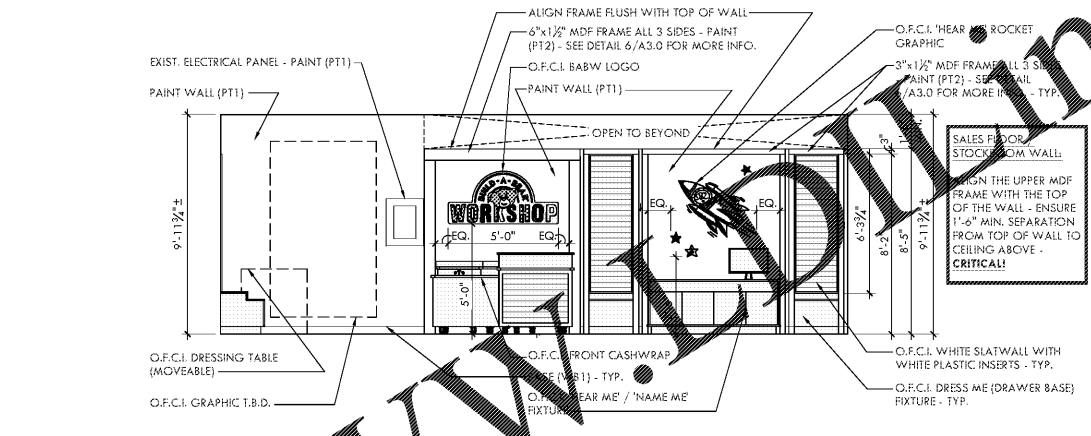


8 INTERIOR ELEVATION

SCALE: 1/4" = 1'-0"

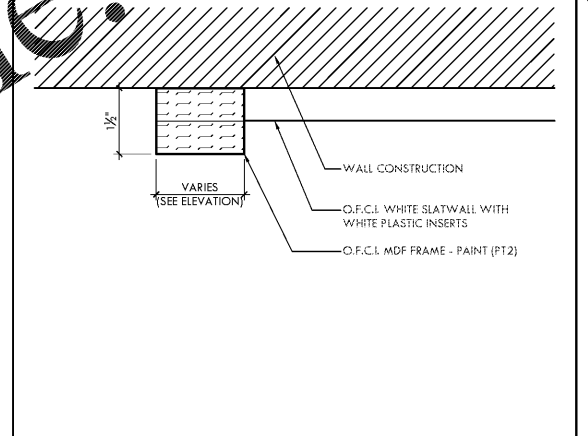

6 SLATWALL FRAME DETAIL

SCALE: 6" = 1'-0"

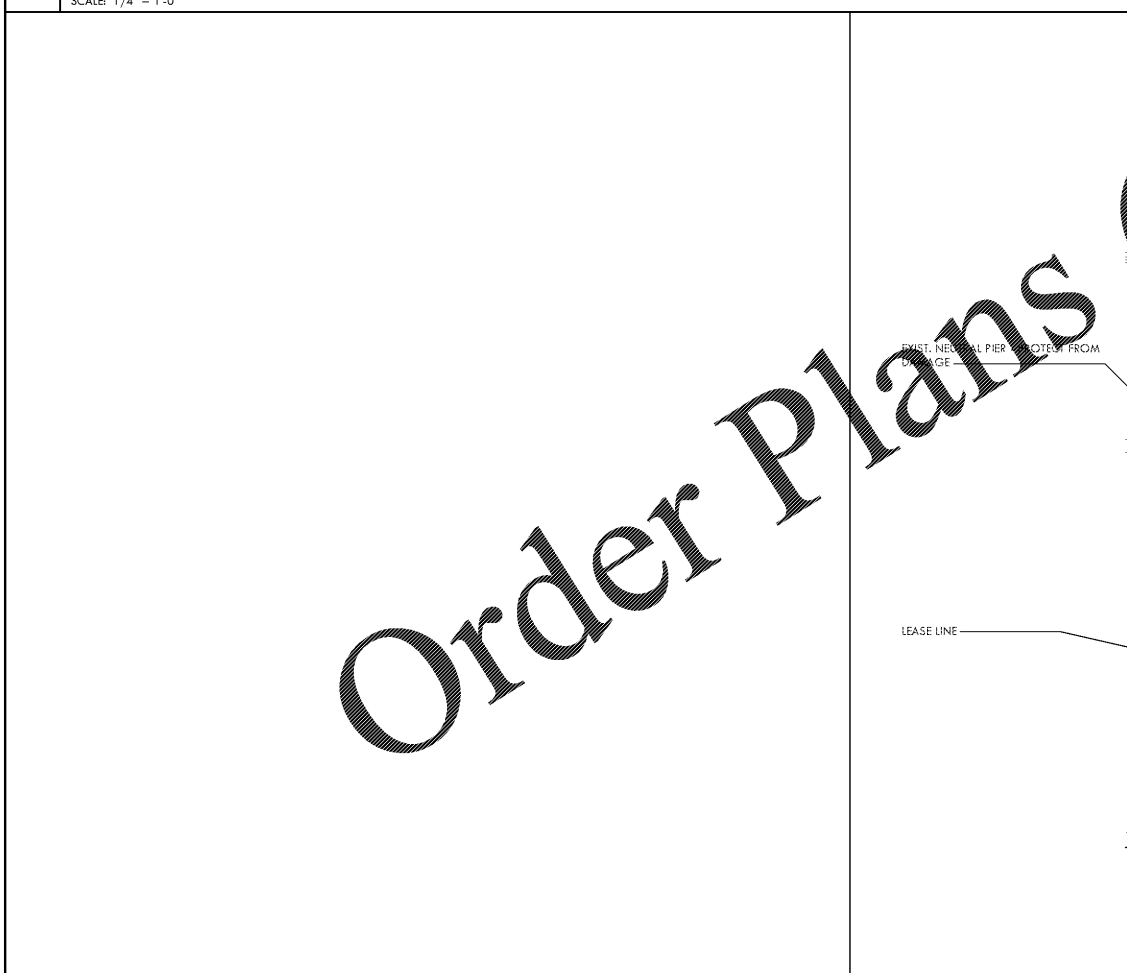

19 STOREFRONT ELEVATION

SCALE: 1/2" = 1'-0"

20

SCALE: -

WWW.ArtifexOnline.com

Order Plans @

- NOTES:**
- SIGN MANUFACTURER SHALL SUBMIT SHOP DRAWINGS TO LANDLORD FOR APPROVAL. SIGN TO COMPLY WITH LEASE EXHIBIT.
 - GENERAL CONTRACTOR IS RESPONSIBLE FOR ANY DAMAGES TO SIGNAGE DURING INSTALLATION - **NO EXCEPTIONS!**

PAINT EXIST. BULKHEAD AND WALLS STANDARD '4TH WALL' COLOR - COORDINATE EXACT COLOR WITH WALMART PROJECT MANAGER

O.F.C.I. NON-ILLUMINATED STOREFRONT SIGN ON BLACK BACKER PANEL - VERIFY MOUNTING REQUIREMENTS WITH SIGN MANUFACTURER AND LANDLORD - SIGN MANUFACTURER TO SUBMIT DRAWINGS FOR LANDLORD APPROVAL AS REQUIRED. **CLEAN SIGN OF ALL FINGERPRINTS - CRITICAL!**



Artifex Design Studio, Inc.
1215 Fern Ridge Pkwy
Suite 210
St Louis, MO 63141
p. 314-390-1945

COPYRIGHT © 2019
Artifex Design Studio, Inc.

PROFESSIONAL SEAL

CONSULTANTS:

PROJECT TITLE:
BUILD-A-BEAR WORKSHOP
WOODSTOCK WALMART #5275
WOODSTOCK, GA



No.	Date	Revision Description
BY:		PCJ
DATE:	04/01/19	
PROJ. NO.:	19026	

SHEET TITLE:
INTERIOR & STOREFRONT ELEVATIONS

SHEET NO.:

A3.0

BID SET