



THESE DRAWINGS AND DESIGNS ARE THE PROPERTY OF STINARD ARCHITECTURE, INC. AND SHALL NOT BE REPRODUCED OR TRANSMITTED IN ANY FORM OR BY ANY MEANS, ELECTRONIC OR MECHANICAL, INCLUDING PHOTOCOPYING, RECORDING, OR BY ANY INFORMATION STORAGE AND RETRIEVAL SYSTEM, WITHOUT THE WRITTEN PERMISSION OF STINARD ARCHITECTURE, INC. THESE DRAWINGS ARE PREPARED FOR USE ON THE SPECIFIC PROJECT AND ARE NOT SUITABLE FOR ANY OTHER PROJECT. ALL DIMENSIONS MUST BE VERIFIED BY THE CONTRACTOR AND DISCREPANCIES BEFORE PROCEEDING WITH CONSTRUCTION. DO NOT SCALE DRAWINGS.

Life Storage #354
2020 South College St
Auburn, AL 36832




ISSUE FOR CONSTRUCTION
REVISIONS:

PROJECT NUMBER
201839
DATE
3-15-19

SHEET NUMBER

A1.1

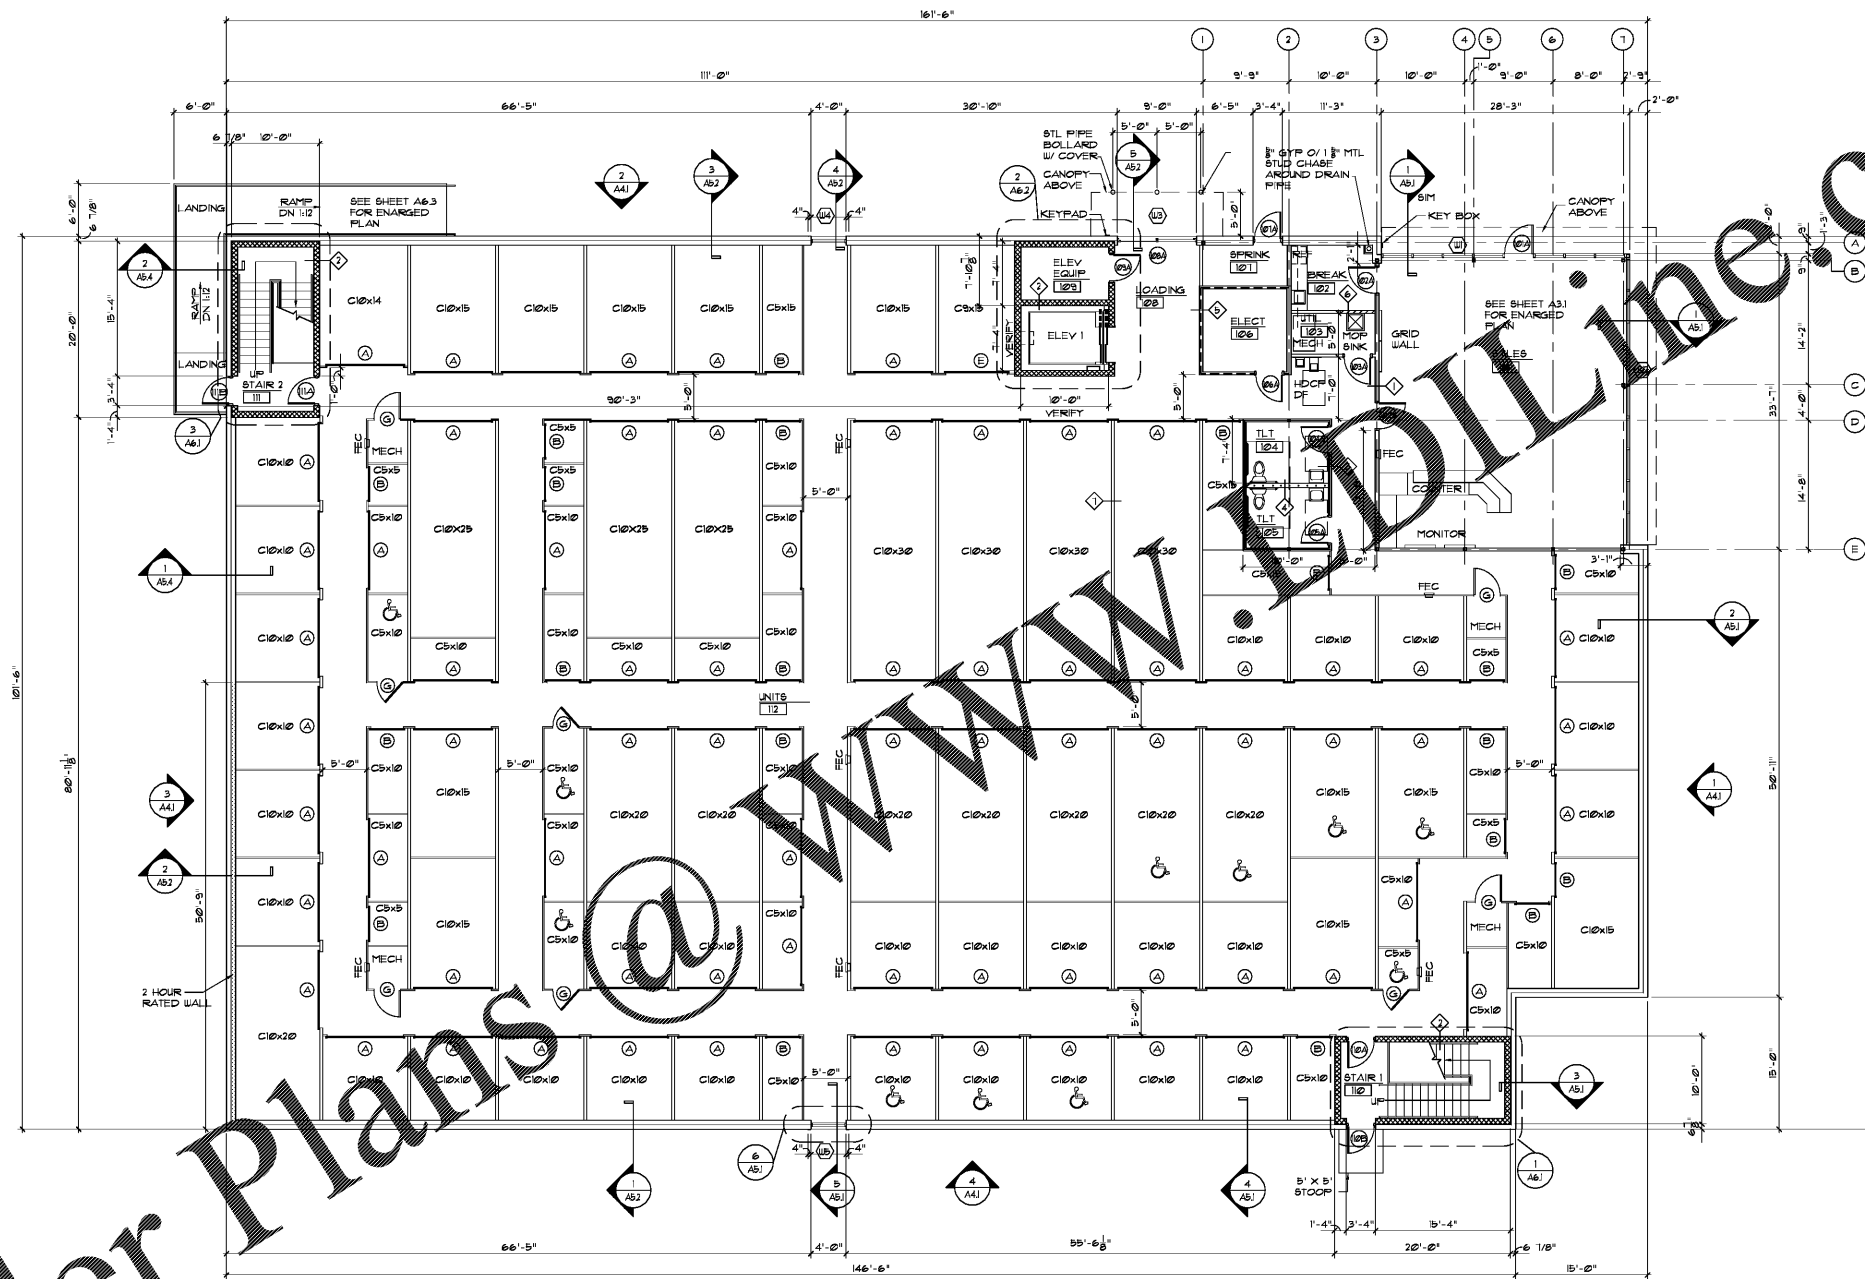

1 FIRST FLOOR PLAN
SCALE: 1/8"=1'-0"

Order Plans @ WWW.ORDERPLANS.COM