



THESE DRAWINGS AND DESIGNS ARE THE PROPERTY OF STANARD ARCHITECTURE, INC. AND SHALL NOT BE REPRODUCED OR TRANSMITTED IN ANY FORM OR BY ANY MEANS, ELECTRONIC OR MECHANICAL, WITHOUT THE WRITTEN PERMISSION OF STANARD ARCHITECTURE, INC. THEY WERE PREPARED FOR USE ON THIS SPECIFIC PROJECT AND ARE NOT SUITABLE FOR USE ON ANY OTHER PROJECT. ALL DIMENSIONS MUST BE VERIFIED BY THE CONTRACTOR AND DISCREPANCIES BEFORE PROCEEDING WITH CONSTRUCTION. DO NOT SCALE DRAWINGS.

Life Storage #354
2020 South College St
Auburn, AL 36832




ISSUE FOR CONSTRUCTION REVISIONS:

PROJECT NUMBER
201839
DATE
3-15-19

SHEET NUMBER
A2.1

Order Plans @ WWW.IDLINE.com

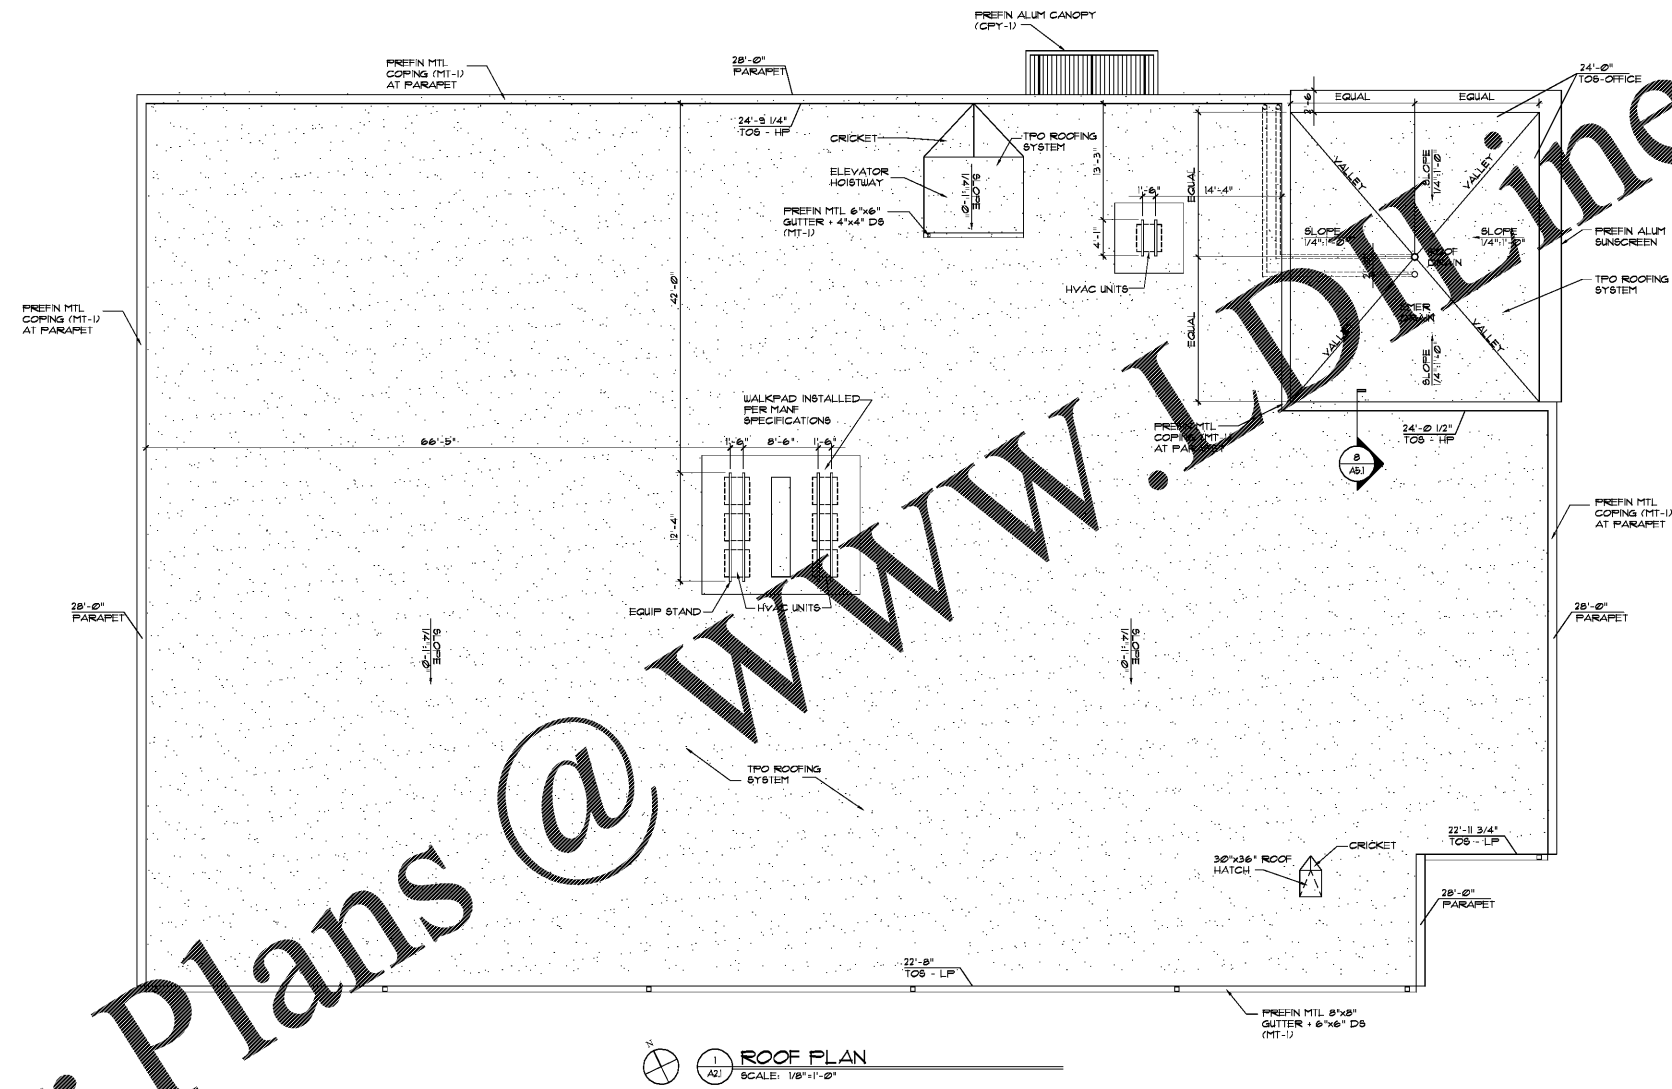

1 ROOF PLAN
SCALE: 1/8"=1'-0"

NOTES:
1. DESIGN ROOF STRUCTURE TO ACCOMMODATE FUTURE SOLAR PANELS, WITH A DEAD LOAD OF 5 POUNDS PER SQUARE FOOT.