



THESE DRAWINGS AND DESIGNS ARE THE PROPERTY OF STANARD ARCHITECTURE, INC. AND SHALL NOT BE REPRODUCED, COPIED, OR TRANSMITTED IN ANY FORM OR BY ANY MEANS, ELECTRONIC OR MECHANICAL, WITHOUT THE WRITTEN PERMISSION OF STANARD ARCHITECTURE, INC. THESE DRAWINGS ARE PREPARED FOR USE ON THIS SPECIFIC PROJECT AND ARE NOT SUITABLE FOR USE ON ANY OTHER PROJECT. ALL DIMENSIONS MUST BE VERIFIED BY THE CONTRACTOR AND DISCREPANCIES BEFORE PROCEEDING WITH CONSTRUCTION. DRAWINGS DO NOT SCALE.

Life Storage #354
 2020 South College St
 Auburn, AL 36832




ISSUE: NOT FOR CONSTRUCTION REVISIONS:


PROJECT NUMBER: 201839
 DATE: 3-15-19

SHEET NUMBER: A5.4

Order Plans @ www.LDILine.com

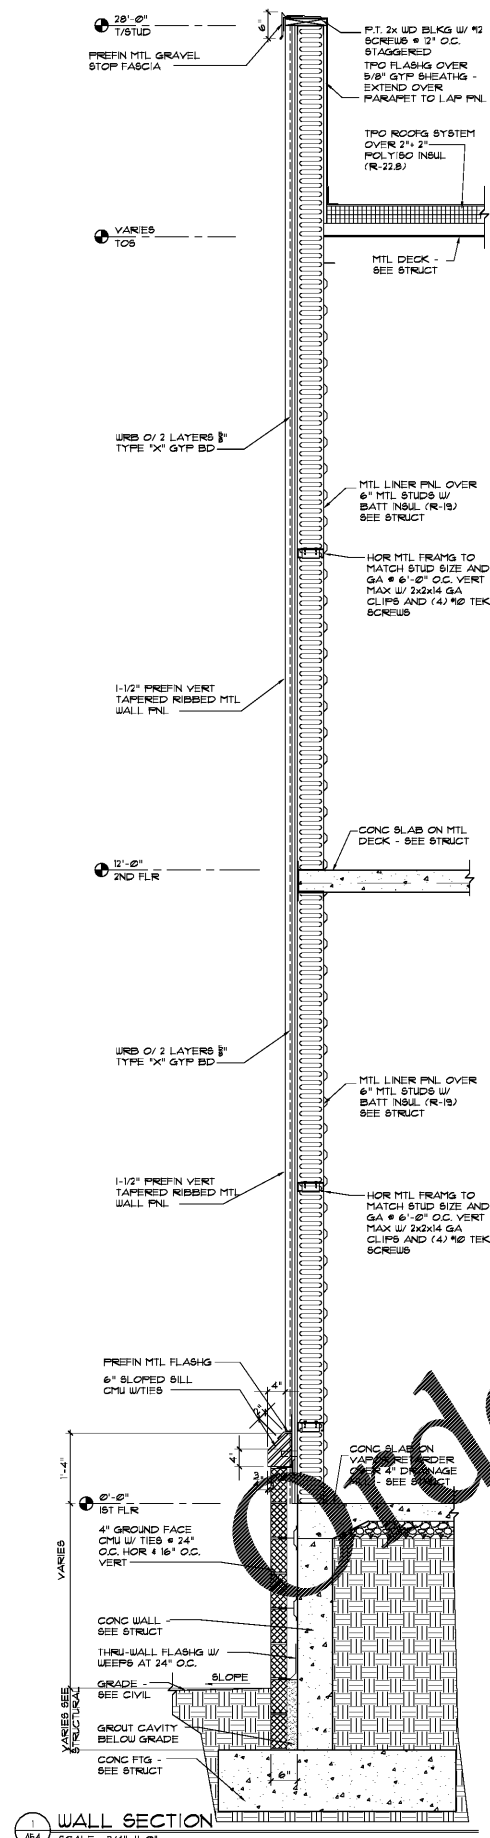

1 WALL SECTION
 SCALE: 3/4"=1'-0"

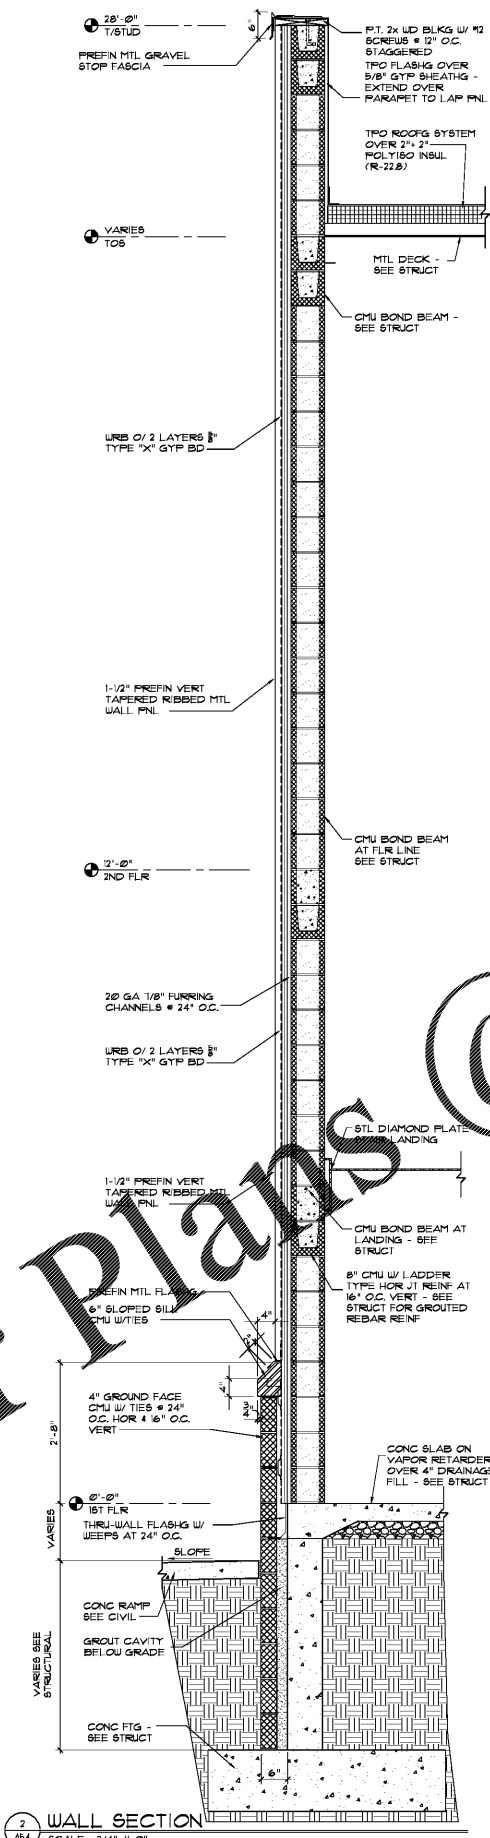

2 WALL SECTION
 SCALE: 3/4"=1'-0"