


Order Plans @ WWW.LDILine.com

KEYNOTES	
⊙	3" V STACK UP TO 3" VTR
⊙	3" V DN
⊙	4" X 4" DOWNSPOUT DN
⊙	4" 5T STACK ON INTERIOR WALL



THESE DRAWINGS AND DESIGNS ARE THE PROPERTY OF LDILINE ARCHITECTURE, INC. AND SHALL NOT BE REPRODUCED OR TRANSMITTED IN ANY FORM OR BY ANY MEANS, ELECTRONIC OR MECHANICAL, INCLUDING PHOTOCOPYING, RECORDING, OR BY ANY INFORMATION STORAGE AND RETRIEVAL SYSTEM, WITHOUT THE WRITTEN PERMISSION OF LDILINE ARCHITECTURE, INC. THESE DRAWINGS AND DESIGNS ARE PREPARED FOR USE ON THIS SPECIFIC PROJECT AND ARE NOT SUITABLE FOR USE ON ANY OTHER PROJECT. ALL DIMENSIONS MUST BE VERIFIED BY THE CONTRACTOR AND DISCREPANCIES BEFORE PROCEEDING WITH CONSTRUCTION. DO NOT SCALE DRAWINGS.


Life Storage #354
 2020 South College St
 Auburn, AL 36832

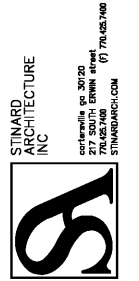

ISSUE FOR CONSTRUCTION REVISIONS

PROJECT NUMBER
 201839
 DATE
 3-15-2019

SHEET NUMBER
P1.2

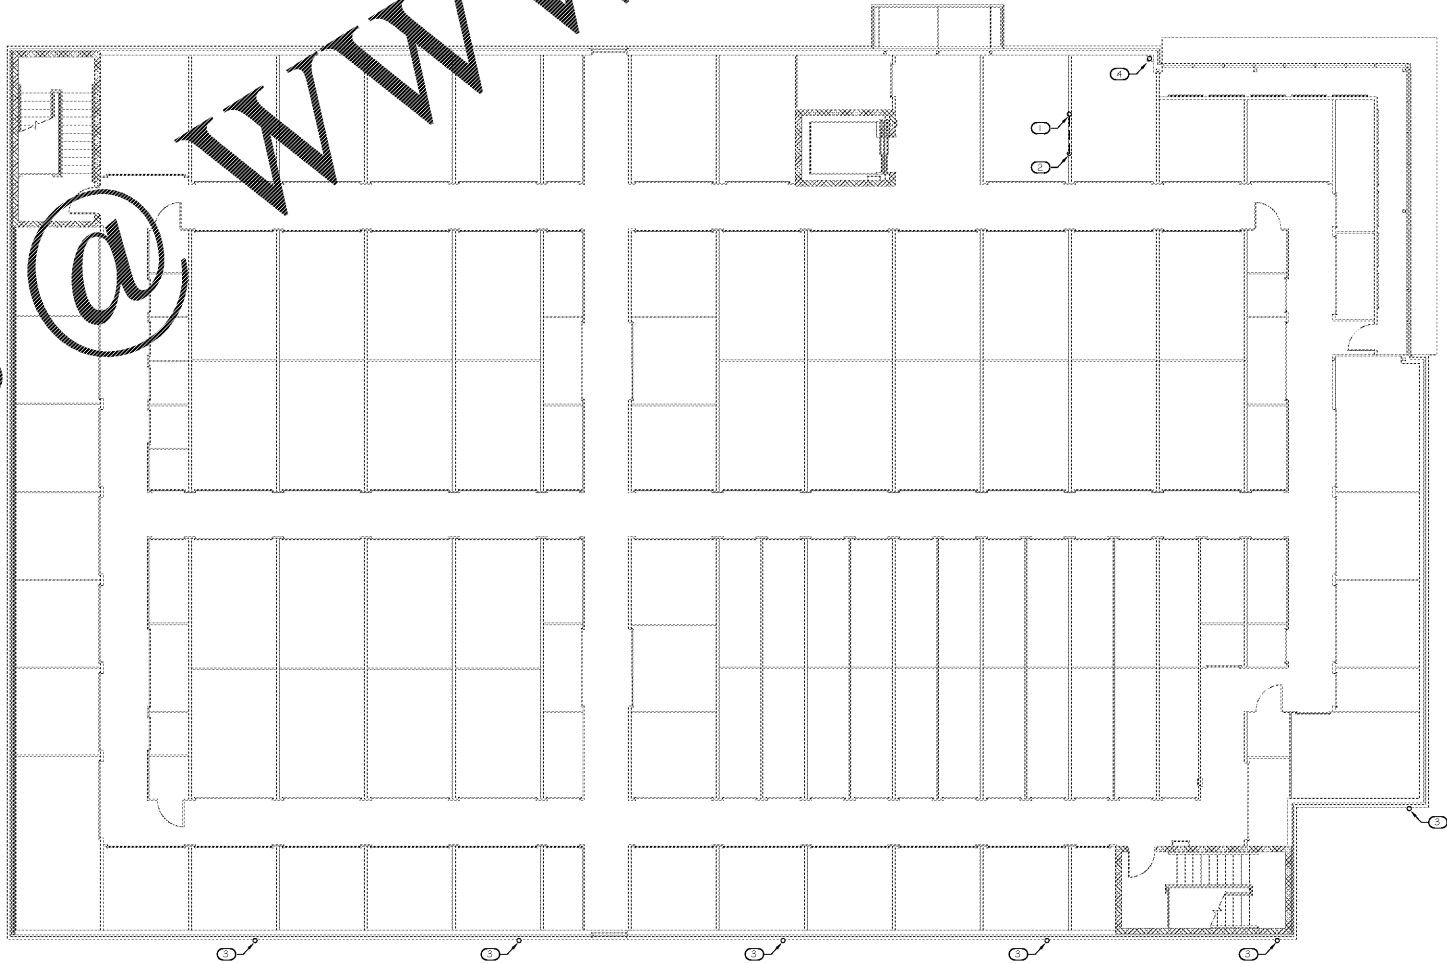

1 SECOND FLOOR PLAN
 P1.2 SCALE: 1/8"=1'-0"