



01 PARTIAL SOUTH ELEVATION WEST
SCALE: 3/32" = 1'-0"

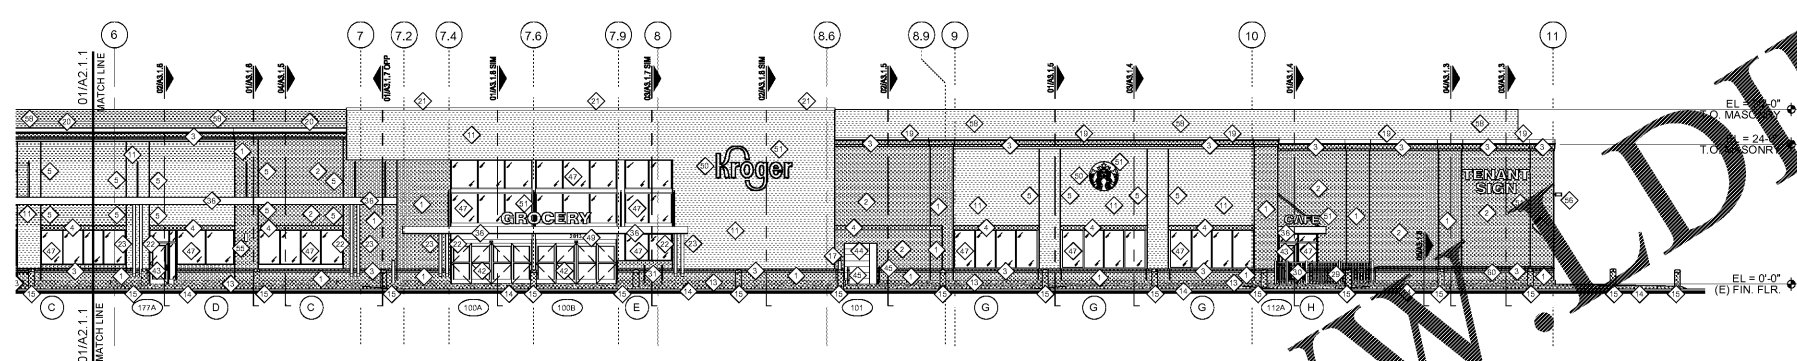

02 PARTIAL SOUTH ELEVATION EAST
SCALE: 3/32" = 1'-0"

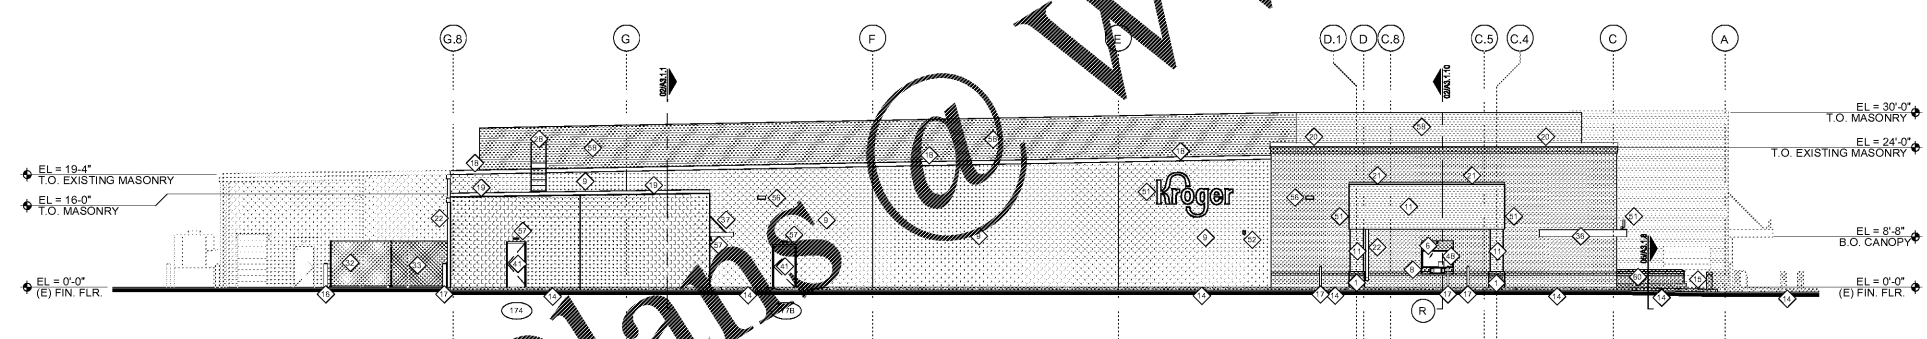

03 WEST ELEVATION
SCALE: 3/32" = 1'-0"

KEYED NOTES CONTINUED

- 58. INSTALL SLATTED LODGER METAL SCREE WITH STANDARD TRIM FROM ROOF SCREENS.COM. RE: STRUCTURAL DRAWINGS AND MANUFACTURER'S SHOP DRAWINGS.
- 59. INSTALL METAL DOWNSPOUT, MD-01, FROM ROOF GUTTER, MG-01, TO UNDER GROUND STORM DRAIN. RE: CIVIL AND PLUMBING DRAWINGS.
- 60. NEW PLANTER WITH CAST STONE, CAP, MODULAR BRICK, BR-01, AND CONCRETE CURB PER ASD-8. RE: LANDSCAPE DRAWINGS FOR PLANTING MATERIAL AND IRRIGATION.
- 61. OWNER'S SIGN CONTRACTOR TO INSTALL NEW SIGNAGE. ALL SIGNS ARE UNDER SEPARATE PERMIT TO BE FILLED BY OWNER'S SIGNAGE CONTRACTOR.
- 62. INSTALL NEW WALL PHARMACY CLEARANCE SIGN PER ASD-32.
- 63. PAINT EXISTING CONDUIT, PIPING, VENTS, ETC. PT-13.
- 64. NEW FIRE DEPARTMENT CONNECTION, RE: FIRE SPRINKLER DRAWINGS.
- 65. INSTALL NEW HOSE REEL AND FREEZE PROOF HOSE BID. TOP OF REEL AT 8'-6" A.F.F. RE: PLUMBING DRAWINGS.
- 66. INSTALL NEW WALL MOUNTED LIGHT. RE: ELECTRICAL DRAWINGS.
- 67. INSTALL NEW WALL MOUNTED LED EMERGENCY EXIT LIGHT. RE: ELECTRICAL DRAWINGS.

KEYED NOTES CONTINUED

- 41. INSTALL NEW INSULATED HOLLOW METAL DOOR AND FRAME AND PAINT, PT-13. INSTALL METAL DRIP EDGE ABOVE DOOR, RE: DOOR HARDWARE SPECIFICATIONS.
- 42. INSTALL NEW AUTOMATIC SLIDING DOOR, AE-01.
- 43. INSTALL NEW STOREFRONT DOOR, AS-01.
- 44. INSTALL NEW OVERHEAD DOOR AND FRAME SIMILAR TO ASD-10A. PAINT FRAME, PT-013. THE OVERHEAD DOOR IS TO BE PRE-FINISHED TO MATCH PT-013.
- 45. INSTALL ROLLER POST PER ASD-149 AND SIMILAR TO ASD-20.
- 46. INSTALL NEW DOCK SEALS AND BUMPERS PER ASD-152.
- 47. INSTALL NEW STOREFRONT GLAZING, AS-01.
- 48. INSTALL NEW PHARMACY WINDOW, AS-01, PER ASD-8.
- 49. INSTALL NEW VINYL LETTER ADDRESS SIGN ABOVE ENTRY SLIDER. CONFIRM EXACT LOCATION AND SIZE OF NUMERALS WITH FIRE DEPARTMENT.
- 50. CONTRACTOR TO INSTALL 1/2" FRP PLYWOOD, BEHIND HORIZONTAL FIBER CEMENT BOARD, FC-01, FOR SIGNAGE REINFORCEMENT. COORDINATE THE SIZE AND EXACT LOCATION OF THE FRP PLYWOOD WITH OWNER'S SIGNAGE CONTRACTOR PRIOR TO INSTALLATION.
- 51. OWNER'S SIGN CONTRACTOR TO INSTALL NEW SIGNAGE. ALL SIGNS ARE UNDER SEPARATE PERMIT TO BE FILLED BY OWNER'S SIGNAGE CONTRACTOR.
- 52. INSTALL NEW WALL PHARMACY CLEARANCE SIGN PER ASD-32.
- 53. PAINT EXISTING CONDUIT, PIPING, VENTS, ETC. PT-13.
- 54. NEW FIRE DEPARTMENT CONNECTION, RE: FIRE SPRINKLER DRAWINGS.
- 55. INSTALL NEW HOSE REEL AND FREEZE PROOF HOSE BID. TOP OF REEL AT 8'-6" A.F.F. RE: PLUMBING DRAWINGS.
- 56. INSTALL NEW WALL MOUNTED LIGHT. RE: ELECTRICAL DRAWINGS.
- 57. INSTALL NEW WALL MOUNTED LED EMERGENCY EXIT LIGHT. RE: ELECTRICAL DRAWINGS.

LEGEND, SYMBOLS AND NOTES APPLY TO SHEETS A2.1.1, A2.1.2 AND A2.1.3. SOME ITEMS MAY NOT APPEAR ON THIS SHEET.

SYMBOL LEGEND

- X WINDOW LETTER. REFER TO WINDOW SCHEDULE ON A6.1.4.
- ## DOOR FRAME NUMBER. REFER TO DOOR AND FRAME SCHEDULE ON A6.1.1 & A6.1.2.

EXTERIOR FINISHES

- SEE SPECIFICATION SECTION 01 51 23 FOR EXTERIOR FINISH INFORMATION.
- AE-01 AUTOMATIC ENTRANCE DOOR ASSEMBLIES - CLEAR ANODIZED
 - AS-01 ALUMINUM STOREFRONT - CLEAR ANODIZED
 - BR-01 MODULAR BRICK - GLEN GERY REDBURN, WITH COLOR MATCHED DARK GRAY MORTAR TO MATCH EXISTING.
 - BR-02 MODULAR BRICK - GLEN GERY REDBURN, WITH WHITE MORTAR TO MATCH EXISTING.
 - BR-03 SOLIDER BRICK - GLEN GERY REDBURN, WITH COLOR MATCHED DARK GRAY MORTAR TO MATCH EXISTING.
 - BR-04 ROWLOCK BRICK - GLEN GERY REDBURN, WITH COLOR MATCHED DARK GRAY MORTAR TO MATCH EXISTING.
 - CA-01 MANUFACTURED CANOPY - WAPES INDUSTRIES PREFINISHED METAL - CLEAR ANODIZED
 - FC-01 DECORATIVE METAL FENCING - GILPIN GLEN WOODS ELITE - RE: SIGNAGE
 - FC-02 HORIZONTAL FIBER CEMENT SIDING - JACOBY PLYCEM - CEDAR LAP - SLATER
 - MG-01 METAL COPING - FIRES TONE BUILDING PRODUCTS - DARK BRONZE
 - MG-02 METAL FLASHING - FIRES TONE BUILDING PRODUCTS - DARK BRONZE
 - MG-03 METAL CAP FLASHING - FIRES TONE BUILDING PRODUCTS - DARK BRONZE
 - MG-04 METAL DOWNSPOUT - FIRES TONE BUILDING PRODUCTS - DARK BRONZE
 - MG-05 METAL DOWNSPOUT - FIRES TONE BUILDING PRODUCTS - CLEAR ANODIZED
 - MG-06 METAL GUTTER - FIRES TONE BUILDING PRODUCTS - DARK BRONZE
 - PT-01 METAL ROOF SCREEN - ROOFSREEN.COM - ASH GRAY, STANDARD TRIM, SLATTED LODGER FINISH
 - PT-02 PAINT - SHERWIN WILLIAMS - COBBLE BROWN - SW502
 - PT-03 PAINT - SHERWIN WILLIAMS - SAFETY YELLOW - SW404
 - PT-04 PAINT - SHERWIN WILLIAMS - TO MATCH FIRES TONE BUILDING PRODUCTS - DARK BRONZE

GENERAL NOTES

1. PREPARE AND/OR REPAIR MATERIALS TO RECEIVE NEW FINISHES TO INCLUDE SCRAPING, SANDING, REPAIRING, CLEANING, PRIMING, ETC. AS NECESSARY FOR A SMOOTH, CONTIGUOUS FINISH. TRUCK FRONT MASONRY JOINTS.
2. INSTALL CONTROL JOINT SEALANT WITH BACKER ROD AT ALL NEW AND EXISTING JOINTS. MATCH COLOR OF ADJACENT WALL FINISH OR GROUT. TYPICAL OF ALL CONTROL JOINTS ON THE EXTERIOR OF THE BUILDING AND ROOF.
3. PAINT EXPOSED CONDUIT, PIPES, WIRING, PANELS, ETC. TO MATCH ADJACENT WALL.
4. REPLACE ALL WEATHER STRIPPING AT EXTERIOR HOLLOW METAL DOORS.
5. REFER TO A5.1 SERIES FOR ARCHITECTURAL STANDARD DETAILS (ASD'S) AND GENERAL INSTALLATION DETAILS (GSD'S).

KEYED NOTES

1. INSTALL MODULAR BRICK, BR-01.
2. INSTALL MODULAR BRICK, BR-02.
3. INSTALL SOLIDER BRICK, BR-03.
4. INSTALL ROWLOCK BRICK, BR-04.
5. INSTALL MASONRY CONTROL JOINT, RE: DA03.1.4 INC.
6. INFILL OPENING WITH SALVAGED BRICK FROM DEMOLISHED WALL WITH COLOR MATCHED DARK GRAY MORTAR TO MATCH EXISTING. INSTALL WALL BACKING BEHIND SALVAGED BRICK SIMILAR TO WALL SECTION (DA)3.1.3.
7. INFILL OPENING WITH SALVAGED BRICK FROM DEMOLISHED WALL WITH WHITE MORTAR TO MATCH EXISTING. WALL BACKING BEHIND SALVAGED EXISTING BRICK SIMILAR TO WALL SECTION (DA)3.1.3.
8. INSTALL SOLIDER COURSE INFILL WITH SALVAGED BRICK FROM DEMOLISHED WALL WITH COLOR MATCHED DARK GRAY MORTAR TO MATCH EXISTING. INSTALL WALL BACKING BEHIND SALVAGED BRICK SIMILAR TO WALL SECTION (DA)3.1.3.
9. PAINT EXISTING CMU BLOCK PT-13.
10. PAINT NEW CMU BLOCK PT-13.
11. INSTALL NEW HORIZONTAL FIBER CEMENT SIDING, FC-01.
12. EXISTING TRUCK WELL CONCRETE TO REMAIN UNPAINTED.
13. INSTALL NEW GRAY CONCRETE CURB PER ASD-6.
14. INSTALL NEW CURB AND GUTTER. RE: CIVIL DRAWINGS.
15. INSTALL DECORATIVE CONCRETE BOLLARD. RE: ASD-151.
16. PAINT EXISTING BOLLARD PT-08.
17. INSTALL 6" DIA 8' 0" LONG CONCRETE FILLED STEEL PIPE BOLLARD. EXPOSE 4" ABOVE GRADE. PAINT PT-08. BOLLARD IS TO BE SET OFF THE EXISTING EQUIPMENT, WALL, ETC. IN BOTH DIRECTIONS. THE BOLLARD IS TO BE SET AFTER THE EXISTING EQUIPMENT, WALL, ETC. HAS BEEN LOCATED OR INSTALLED. RE: ASD-154.
18. INSTALL NEW METAL COPING OVER EXISTING BRICK AND OR AND CMU, MG-01.
19. INSTALL NEW METAL COPING OVER NEW CMU, MG-01.
20. INSTALL NEW METAL CAP FLASHING, MG-02, PER ASD-64A.
21. INSTALL NEW METAL CAP FLASHING, MG-03, PER ASD-64A.
22. INSTALL NEW METAL DOWNSPOUT, MD-01, FROM ROOF OR GUTTER, MG-01, WITH DARK BRONZE LAMBS TONGUE.
23. INSTALL NEW METAL DOWNSPOUT, MD-01, FROM OVERFLOW DRAIN WITH DARK BRONZE LAMBS TONGUE.
24. INSTALL NEW METAL DOWNSPOUT, MD-02, FROM ROOF DRAIN WITH CLEAR ANODIZED LAMBS TONGUE.
25. INSTALL NEW METAL DOWNSPOUT, MD-01, CONNECT TO EXISTING PVC STORM DRAIN PIPE. RE: CIVIL DRAWINGS.
26. INSTALL NEW METAL GUTTER AND FLASHING, MG-01, PER ASD-64E.
27. PAINT EXISTING TRASH COMPACTOR AND CHUTE, PT-08.
28. PAINT NEW ROOF LADDER, PT-06.
29. INSTALL BLACK DECORATIVE METAL FENCING, DF-01.
30. INSTALL BLACK DECORATIVE METAL FENCE GATE, DF-01.
31. INSTALL BLACK BIKE RACK.
32. EXISTING CHAIN LINK FENCE TO REMAIN.
33. NEW CHAIN LINK FENCE TO MATCH EXISTING.
34. NEW ARMO STYLE GUARD RAIL AND SUPPORTS, PAINT PT-08.
35. PAINT EXISTING ARMO STYLE GUARD RAIL AND SUPPORTS, PAINT PT-08.
36. INSTALL NEW STEEL CANOPY AND COMPONENTS, PAINT PT-13. RE: STRUCTURAL DRAWINGS.
37. INSTALL NEW PREMANUFACTURED METAL CANOPY, CN-01. RE: STRUCTURAL DRAWINGS.
38. PAINT EXISTING HOLLOW METAL DOOR AND FRAME, PT-13.
39. PAINT EXISTING OVERHEAD DOOR AND FRAME, PT-13.
40. PAINT EXISTING DOOR HOOD, PT-13.

KROGER
STORE #473
2013 UNIVERSITY AVENUE
OXFORD, MISSISSIPPI 38655
A DEVELOPMENT OF THE KROGER COMPANY

naos
Naos Design Group Of Mississippi, PLLC.
MARC BREETZ ARCHITECT
645 Lakeland East Drive Suite 101
Flowood, Mississippi 39232
(p) 303.759.5777
(f) 720.360.4281

ARCHITECT OF RECORD

CDS
COMMERCIAL DESIGN SYSTEMS, INC.
13825 SW GALBREATH DRIVE
SHERWOOD, OREGON 97140
503.885.7000 (P)503.825.8902

Pickering
Pickering Firm, Inc.
Architects - Engineering
Planning - Surveying
6775 Lenox Center Court, Suite 300
Memphis, TN 38115
901.726.0819

V-SOFT
INFRASTRUCTURE
1500 CHESTER ROAD
CHICKEN, OH 42016
T: 505-670-3069

telgian
TELGIAN CORPORATION
10230 SOUTH 50TH PLACE
SUITE 100
PHOENIX, AZ 85048
T: (677) 835-4428
HTTP://WWW.TELGIAN.COM
FIRE PROTECTION

ISSUE LOG

NO.	REV.	DESCRIPTION	DATE
1	-	PERMIT SET	12/05/18
2	-	BID SET	03/21/19

JOB:	SCALE:
2018041	3/32" = 1'-0"

SHEET NO.
A2.1.1
EXTERIOR ELEVATIONS

COPYRIGHT © 2018 BY CDS DESIGN GROUP OF MISSISSIPPI, PLLC. THESE DRAWINGS OR PARTS THEREOF MAY NOT BE REPRODUCED IN ANY FORM, BY ANY METHOD, FOR ANY PURPOSE, WITHOUT THE WRITTEN CONSENT OF CDS DESIGN GROUP.

Order Plans @

WWW.DLINE.COM