



**MASONRY CONTROL  
04 JOINT DETAIL**

SCALE: 1/2" = 1'-0"

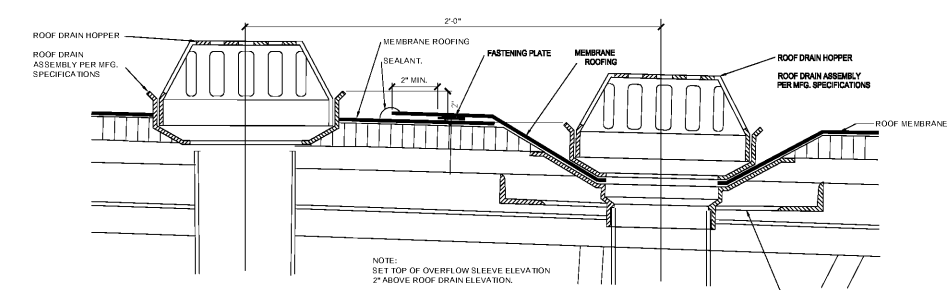


**ROOF DRAIN AND  
05 OVERFLOW DETAIL**

SCALE: 3/4" = 1'-0"

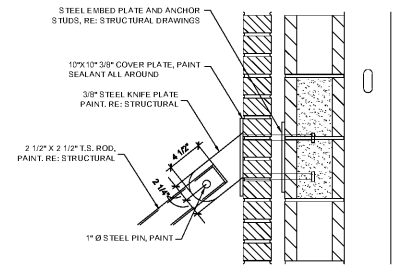


**06 CANOPY DETAIL**

SCALE: 1/2" = 1'-0"

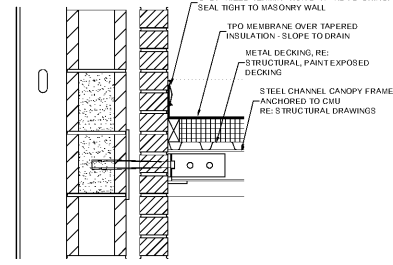


**07 CANOPY DETAIL**

SCALE: 1/2" = 1'-0"

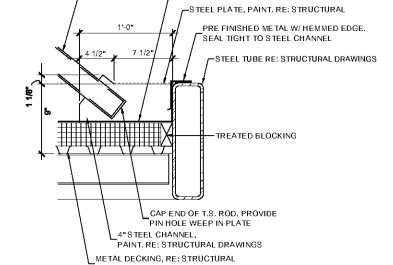


**08 CANOPY DETAIL**

SCALE: 1/2" = 1'-0"

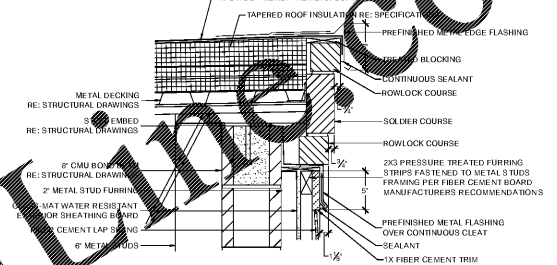


**09 CORNICE DETAIL**

SCALE: 1/2" = 1'-0"

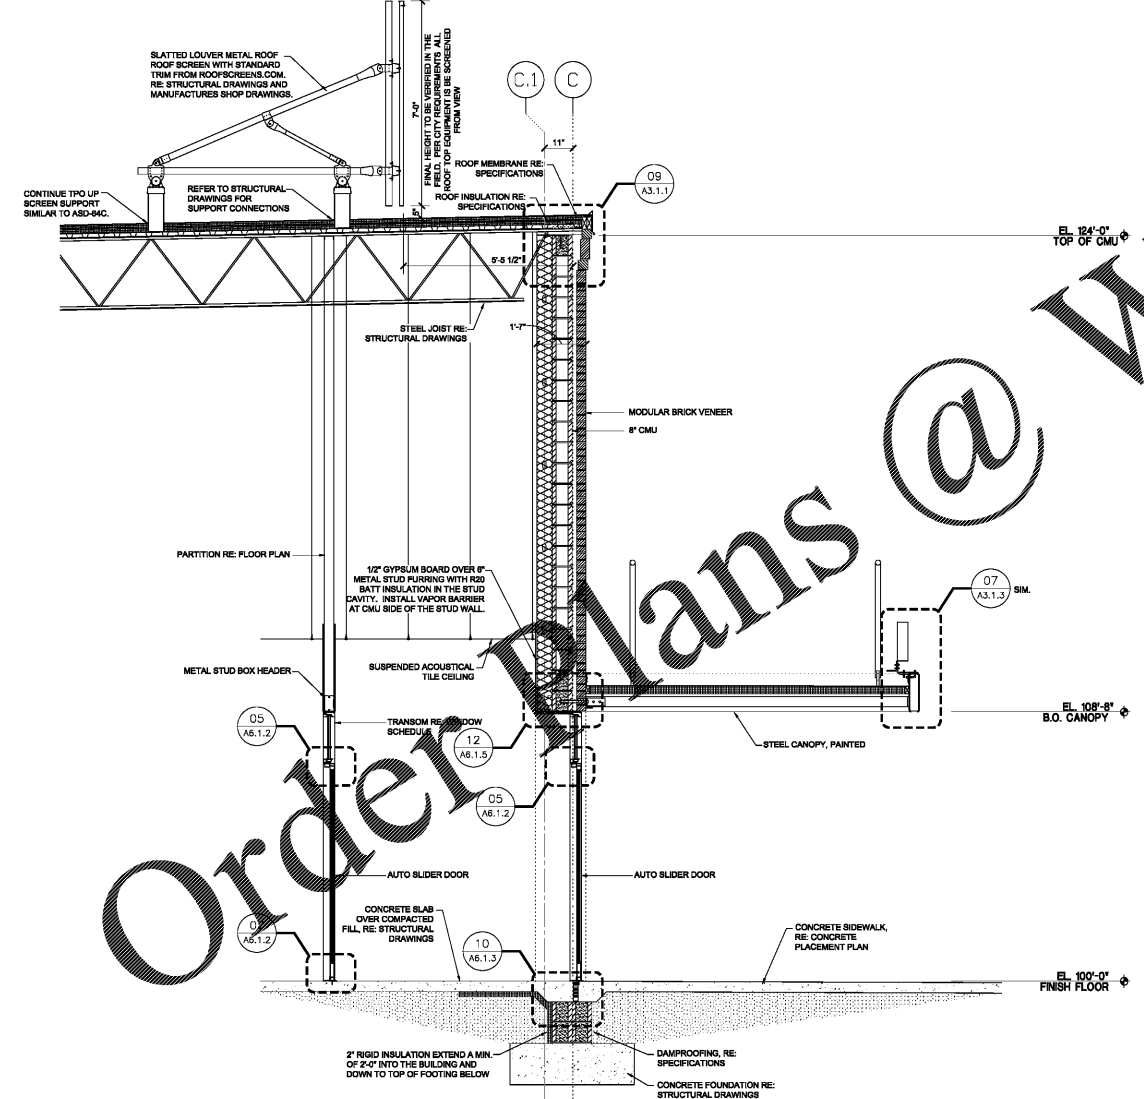


**01 WALL SECTION**

SCALE: 1/2" = 1'-0"

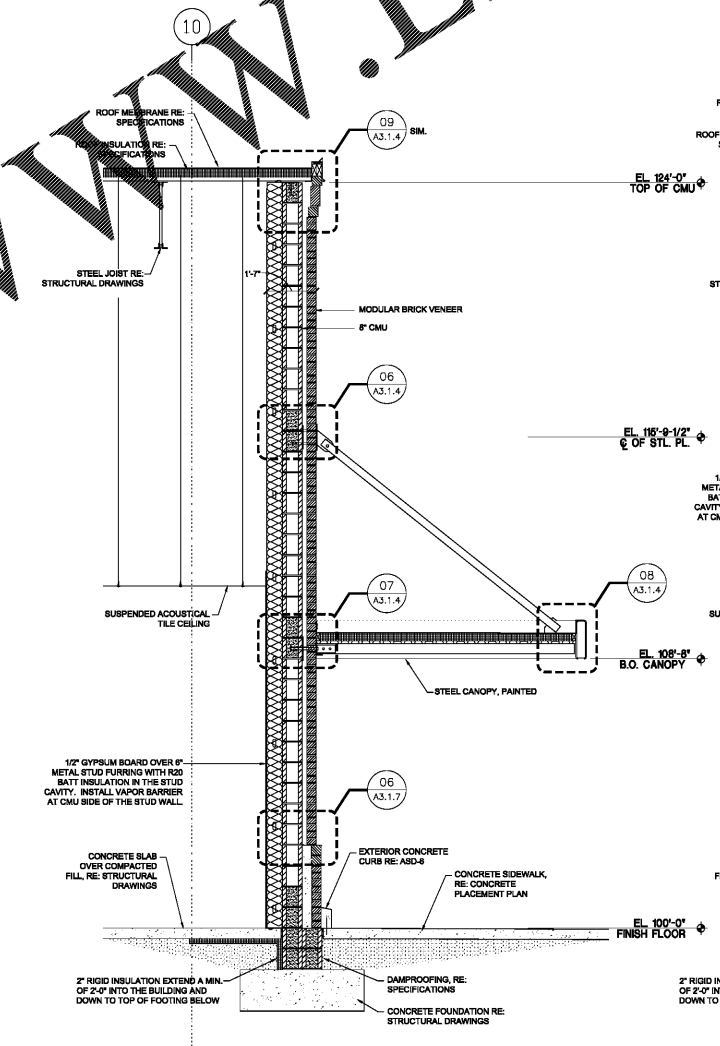

**02 WALL SECTION**

SCALE: 1/2" = 1'-0"

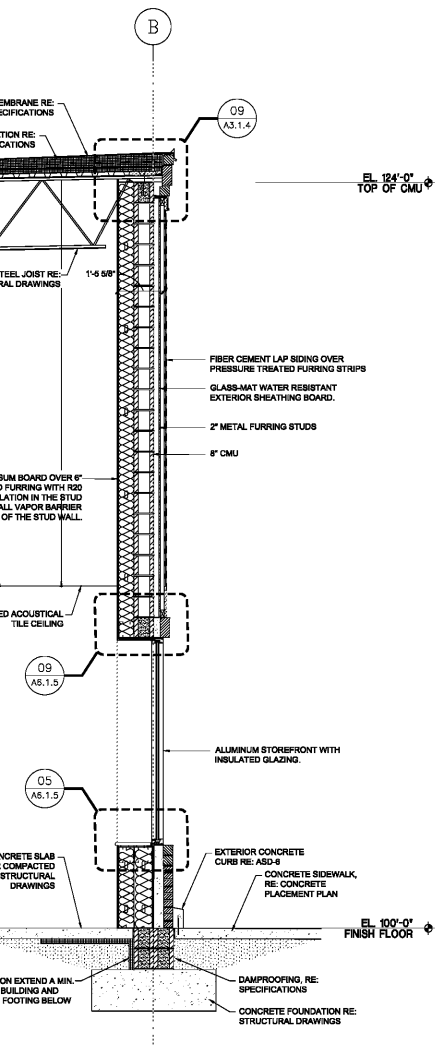

**03 WALL SECTION**

SCALE: 1/2" = 1'-0"

**Kroger**  
KROGER  
STORE #473  
2013 UNIVERSITY AVENUE  
OXFORD, MISSISSIPPI 38655  
A DEVELOPMENT OF:  
THE KROGER COMPANY

**naos**  
Naos Design  
Group Of  
Mississippi,  
PLLC.  
MARC BREETZ,  
ARCHITECT  
645 Lakeland East Drive  
Suite 101  
Flowood, Mississippi 39232  
(p) 303.759.5777  
(f) 720.360.4281  
ARCHITECT OF RECORD

**CDS**  
COMMERCIAL DESIGN SYSTEMS,  
INC.  
13825 SW GALEREAH DRIVE  
SHERWOOD, OREGON 97140  
503.855.7000 (P)503.825.9302  
INTERIOR DECOR

**Pickering Firm, Inc.**  
Architecture - Engineering  
Planning - Surveying  
6775 Lenox Center Court, Suite 300  
Memphis, TN 38115  
901.726.0818  
ENGINEER OF RECORD:  
STRUCTURAL  
MECHANICAL  
ELECTRICAL  
CIVIL ENGINEER

**SOFT**  
INFRASTRUCTURE  
1650 CHESTER ROAD  
CINCINNATI, OH 45216  
T: 513-670-3069  
LOW VOLTAGE

**telgian**  
TELGIAN CORPORATION  
10230 SOUTH 50TH PLACE  
SUITE 100  
PHOENIX, AZ 85044  
T: (602) 836-4428  
HTTP://WWW.TELGIAN.COM  
FIRE PROTECTION

**ISSUE LOG**

NO.	REV.	DESCRIPTION	DATE
1	-	PERMIT SET	12/05/18
2	-	BID SET	03/21/19

JOB: 2018041 SCALE: AS NOTED

SHEET NO.  
**A3.1.4**  
WALL SECTIONS AND DETAILS

COPYRIGHT © 2018 NAOS DESIGN GROUP OF MISSISSIPPI, PLLC. THESE DRAWINGS OR PARTS THEREOF ARE NOT TO BE REPRODUCED IN ANY FORM, BY ANY METHOD, OR BY ANY MEANS, WITHOUT THE WRITTEN CONSENT OF NAOS DESIGN.