



KROGER STORE #473

2013 UNIVERSITY AVENUE OXFORD, MISSISSIPPI 38655

A DEVELOPMENT OF THE KROGER COMPANY

naos Naos Design Group Of Mississippi, PLLC.

MARC BREETZ, ARCHITECT 645 Lakeland East Drive Suite 101 Flowood, Mississippi 39232

ARCHITECT OF RECORD

CDS COMMERCIAL DESIGN SYSTEMS, INC. 1925 SW GALLEREA DRIVE SHERWOOD, OREGON 97140

Pickering Firm, Inc. Architecture - Engineering Planning - Surveying 675 Lenox Center Court, Suite 300 Memphis, TN 38115


INFRASOFT INFRASTRUCTURE 1650 CHESTER ROAD CHESTER, OH 45216

telgian TELGIAN CORPORATION 10230 SOUTH 50TH PLACE SUITE 100 PHOENIX, AZ 85044


ISSUE LOG table with columns: NO, REV, DESCRIPTION, DATE

JOB: 2018041 SCALE: AS NOTED SHEET NO.


A3.1.6 WALL SECTIONS AND DETAILS

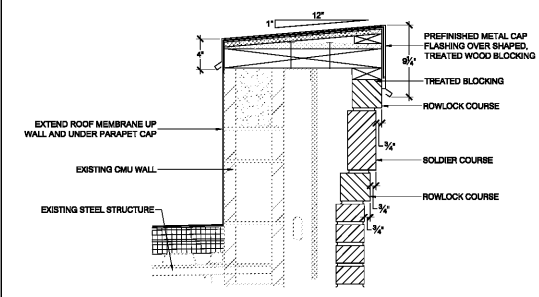


05 CORNICE DETAIL SCALE: 1/12" = 1'-0"

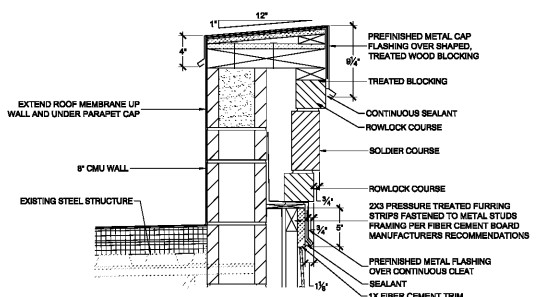


06 CORNICE DETAIL SCALE: 1/12" = 1'-0"

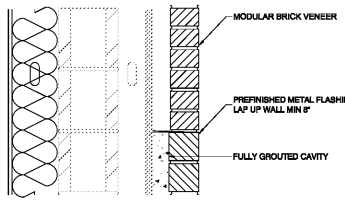


07 WALL DETAIL SCALE: 1/12" = 1'-0"

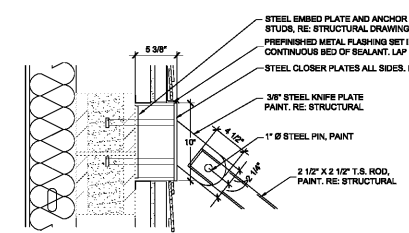


08 CANOPY DETAIL SCALE: 1/12" = 1'-0"

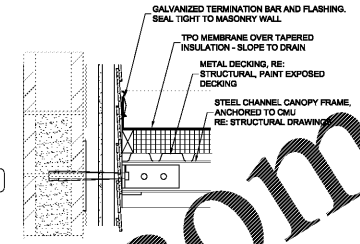


09 CANOPY DETAIL SCALE: 1/12" = 1'-0"

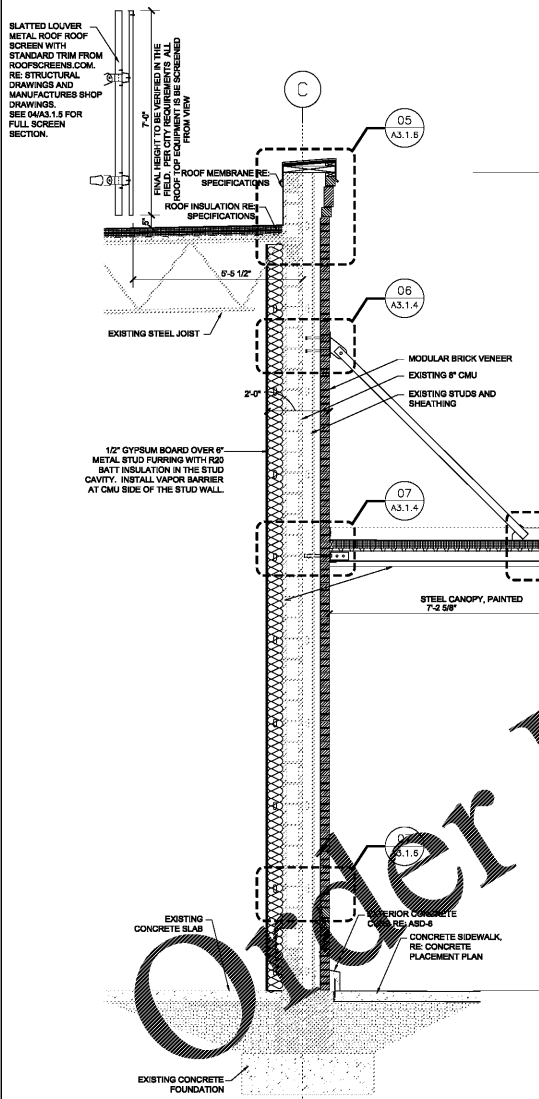


01 WALL SECTION SCALE: 1/2" = 1'-0"

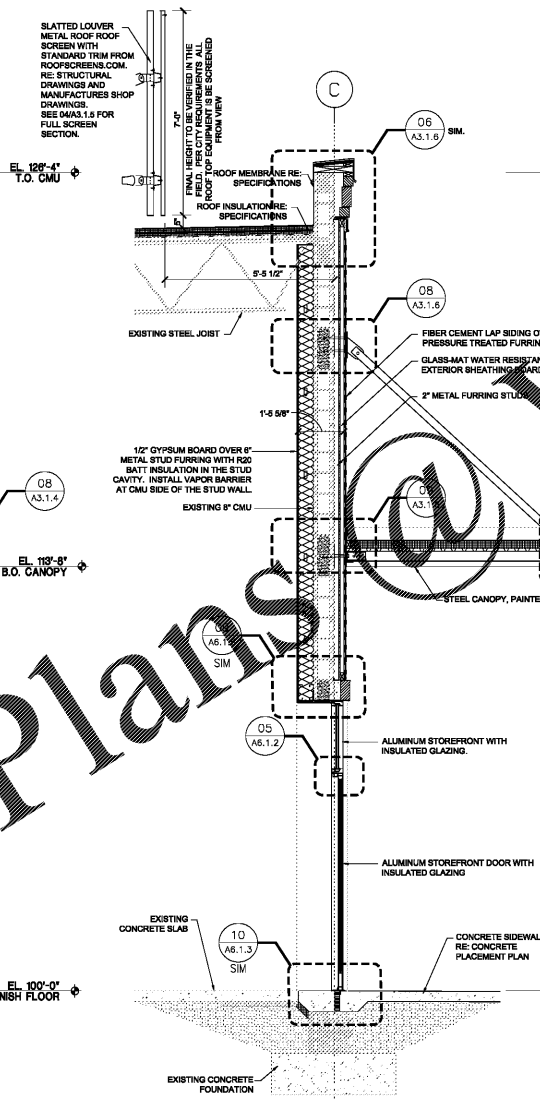

02 WALL SECTION SCALE: 1/2" = 1'-0"

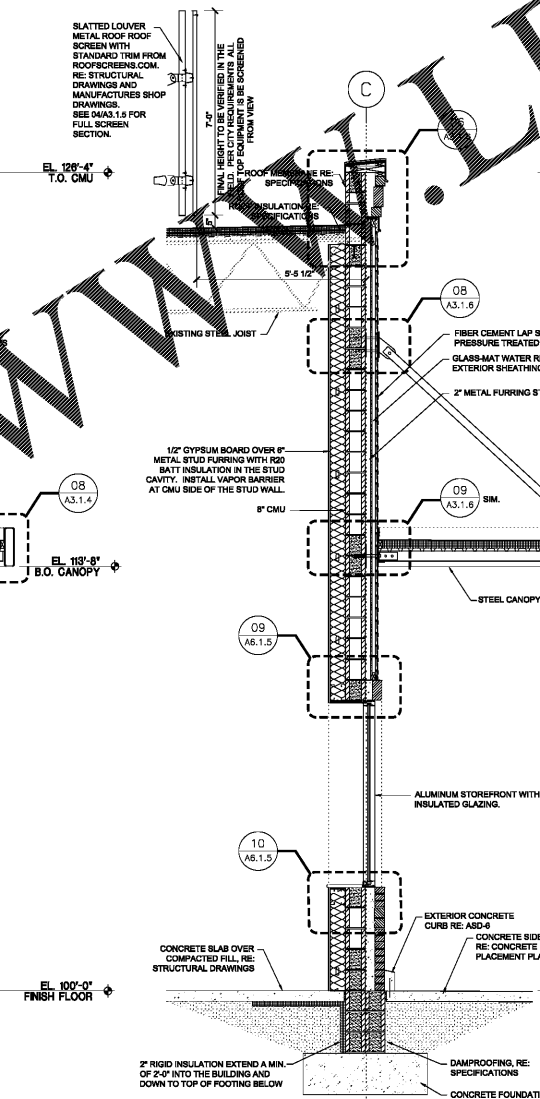

03 WALL SECTION SCALE: 1/2" = 1'-0"

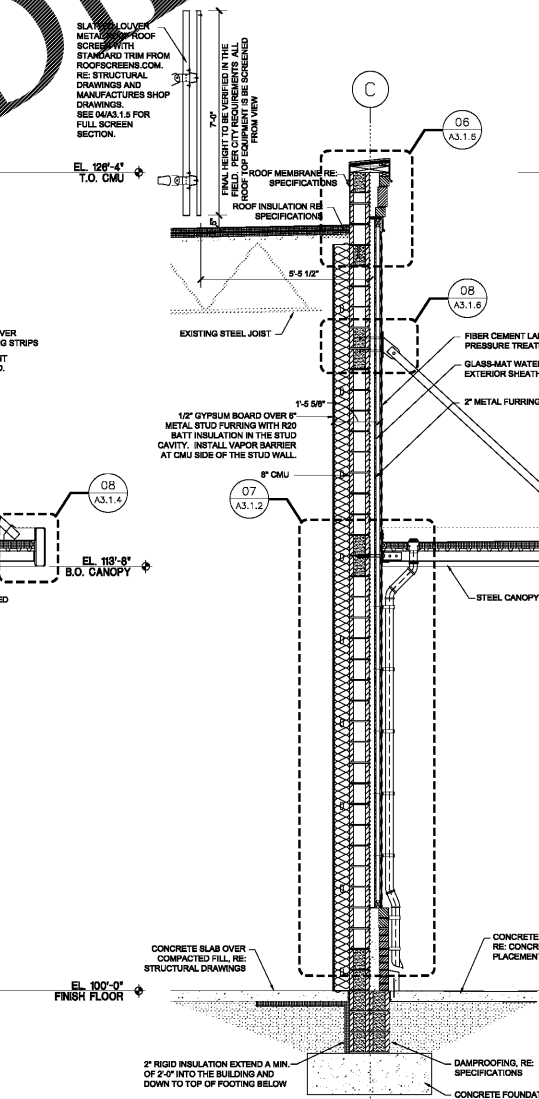

04 WALL SECTION SCALE: 1/2" = 1'-0"

Order Plans @ WWW.ALDLINE.COM

WWW.ALDLINE.COM

COPYRIGHT © 2018 NAOS DESIGN GROUP OF MISSISSIPPI, PLLC. THESE DRAWINGS OR PART THEREOF ARE THE PROPERTY OF NAOS DESIGN GROUP OF MISSISSIPPI, PLLC. ANY REPRODUCTION OR TRANSMISSION OF THESE DRAWINGS WITHOUT THE WRITTEN CONSENT OF NAOS DESIGN GROUP OF MISSISSIPPI, PLLC. IS STRICTLY PROHIBITED.