



KROGER
STORE #473

2013 UNIVERSITY AVENUE
OXFORD, MISSISSIPPI 38655

A DEVELOPMENT OF
THE KROGER COMPANY



Naos Design
Group Of
Mississippi,
PLLC.

MARC BREETZ,
ARCHITECT

645 Lakeland East Drive
Suite 101
Flowood, Mississippi 39232
(p) 303.759.5777
(f) 720.360.4281

ARCHITECT OF RECORD



COMMERCIAL DESIGN SYSTEMS,
INC.
13825 SW GALEBREATH DRIVE
SHERWOOD, OREGON 97140
503.855.7000 (P) 503.825.9302

INTERIOR DECOR



Pickering Firm, Inc.
Architecture - Engineering
Planning - Surveying
6775 Lenox Center Court, Suite 300
Memphis, TN 38115
(901) 726.0810

ENGINEER OF RECORD:
STRUCTURAL
MECHANICAL
ELECTRICAL
CIVIL ENGINEER



V-SOFT
INFRASTRUCTURE
1800 CHESTER ROAD
CHRYSTAL, OH 43126
T: 503-670-3069

LOW VOLTAGE



TELGIAN CORPORATION
10230 SOUTH 50TH PLACE
SUITE 100
PHOENIX, AZ 85044
T: (677) 836-4428
HTTP://WWW.TELGIAN.COM
FIRE PROTECTION

ISSUE LOG


NO.	REV.	DESCRIPTION	DATE
1	-	PERMIT SET	12/05/18
2	-	BID SET	03/21/19

JOB: 2018041 SCALE: AS NOTED

SHEET NO.


A3.1.7
WALL SECTIONS AND DETAILS
ELEVATIONS

COPYRIGHT © 2018 KROGER DESIGN GROUP OF MISSISSIPPI, PLLC. THESE DRAWINGS OR PARTS THEREOF ARE NOT TO BE REPRODUCED, COPIED, EITHER WHOLLY OR IN PART, WITHOUT THE WRITTEN CONSENT OF KROGER.

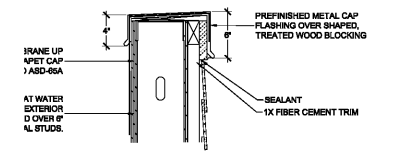


04 PARAPET CAP DETAIL

SCALE: 1/16" = 1'-0"

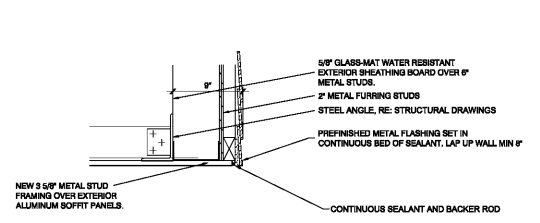


05 SOFFIT DETAIL

SCALE: 1/16" = 1'-0"

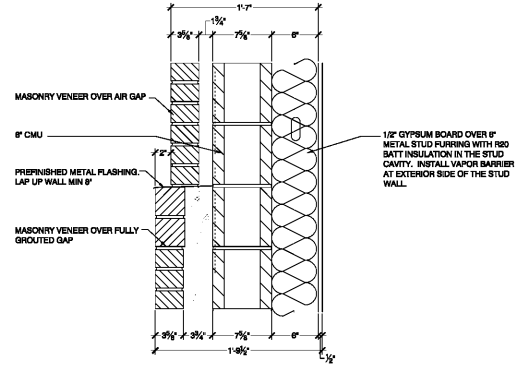


06 BRICK LEDGE DETAIL

SCALE: 1/16" = 1'-0"

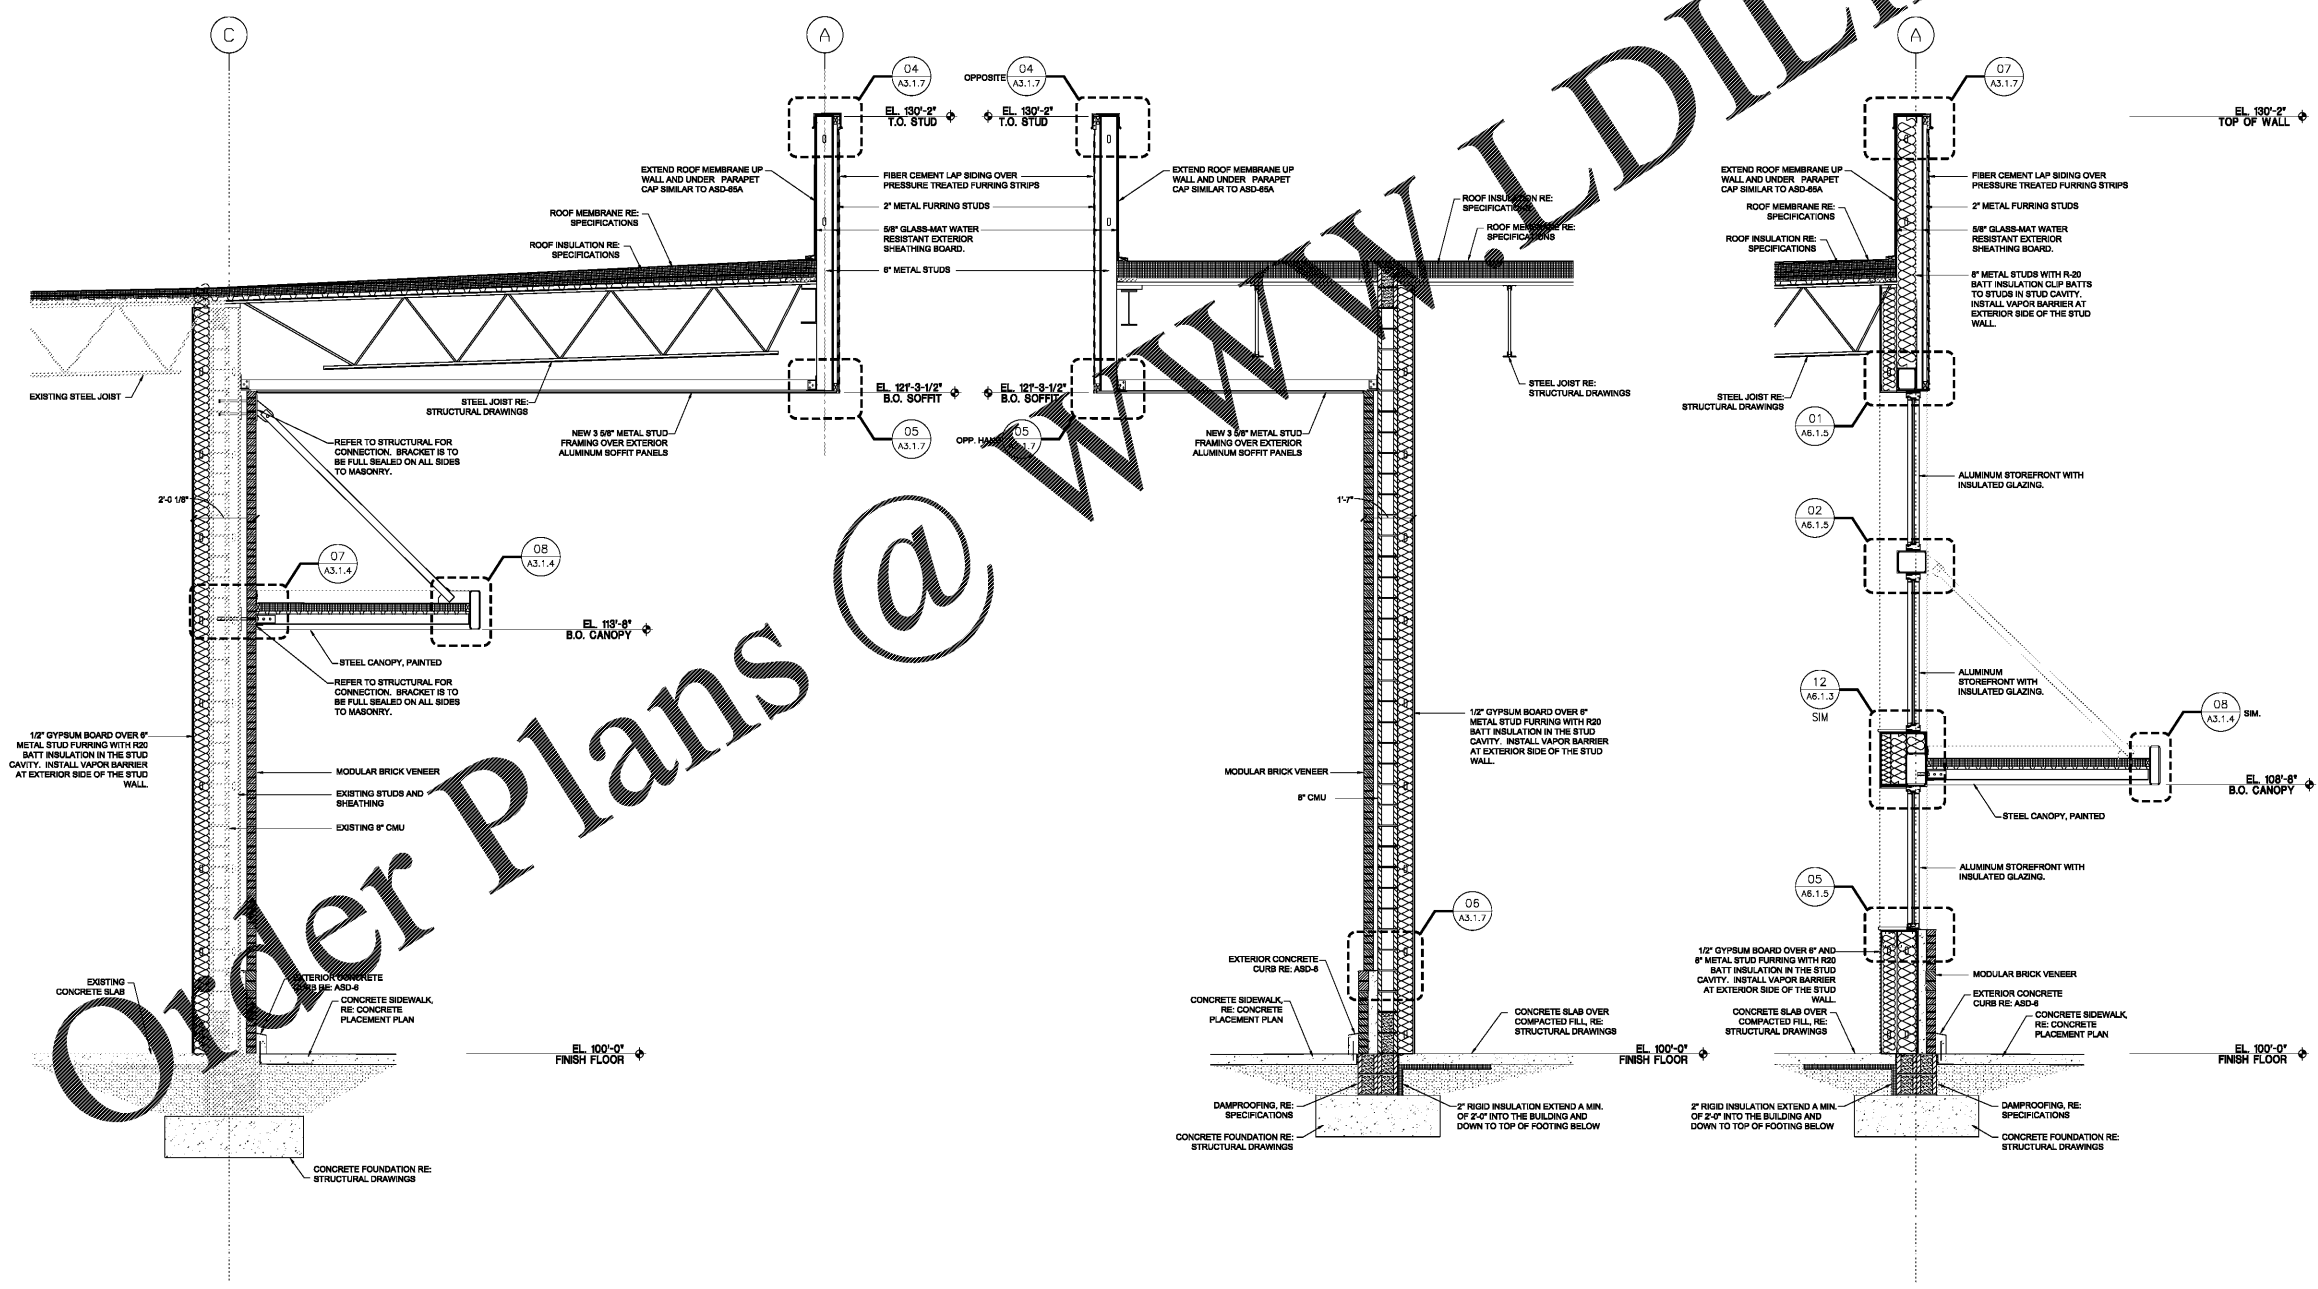


01 WALL SECTION

SCALE: 1/2" = 1'-0"

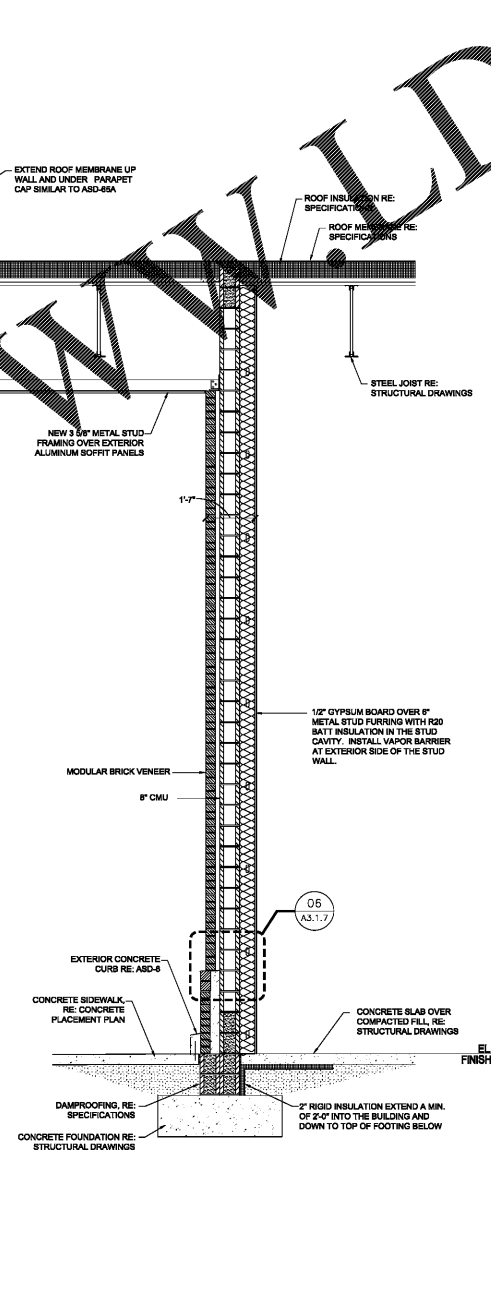

02 WALL SECTION

SCALE: 1/2" = 1'-0"

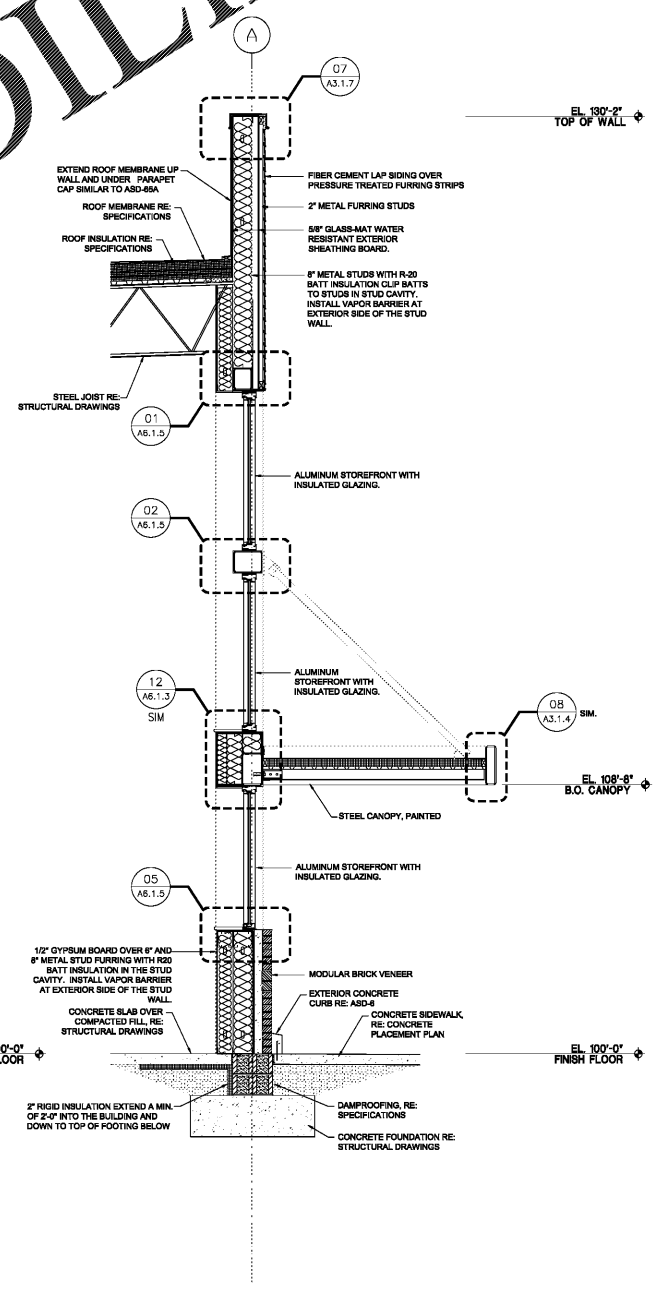

03 WALL SECTION

SCALE: 1/2" = 1'-0"

Order Plans @

WWW.DILine.com