



KROGER  
STORE #473

2013 UNIVERSITY AVENUE  
OXFORD, MISSISSIPPI 38655

A DEVELOPMENT OF:  
THE KROGER COMPANY



Naos Design Group Of Mississippi, PLLC.

MARC BREETZ, ARCHITECT

645 Lakeland East Drive  
Suite 101  
Flowood, Mississippi 39232  
(p) 303.759.5777  
(f) 720.360.4281

ARCHITECT OF RECORD



COMMERCIAL DESIGN SYSTEMS, INC.  
13825 SW GALEREAH DRIVE  
SHERWOOD, OREGON 97140  
503.855.7000 (P) 503.825.9302

INTERIOR DECOR



Pickering Firm, Inc.  
Architecture - Engineering  
Planning - Surveying  
6775 Lenox Center Court, Suite 300  
Memphis, TN 38115  
901.726.0818

ENGINEER OF RECORD:  
STRUCTURAL  
MECHANICAL  
ELECTRICAL  
CIVIL ENGINEER



V-SOFT INFRASTRUCTURE  
1850 CHESTER ROAD  
CHICKEN, OH 45216  
T: 513-870-3069

LOW VOLTAGE



TELGHAN CORPORATION  
10230 SOUTH 50TH PLACE  
SUITE 100  
PHOENIX, AZ 85044  
T: (602) 836-4428  
HTTP://WWW.TELGHAN.COM  
FIRE PROTECTION

ISSUE LOG


NO.	REV.	DESCRIPTION	DATE
1		PERMIT SET	12/05/18
2		BID SET	03/21/19

JOB: 2018041 SCALE: AS NOTED


SHEET NO.

**A3.1.8**  
WALL SECTIONS AND DETAILS


COPYRIGHT © 2018 NAOS DESIGN GROUP OF MISSISSIPPI, PLLC. THESE DRAWINGS OR ANY PART THEREOF MAY NOT BE REPRODUCED, COPIED, EITHER WHOLLY OR IN PART, BY ANY MEANS, WITHOUT THE WRITTEN CONSENT OF NAOS.

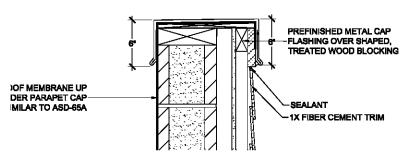


04 PARAPET CAP DETAIL  
SCALE: 1/12" = 1'-0"

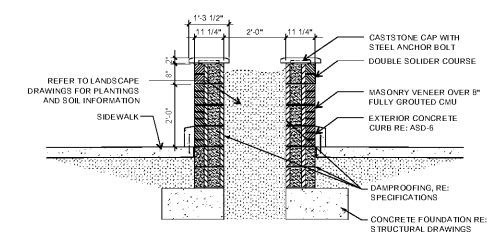


05 PLANTER SECTION  
SCALE: 1/2" = 1'-0"

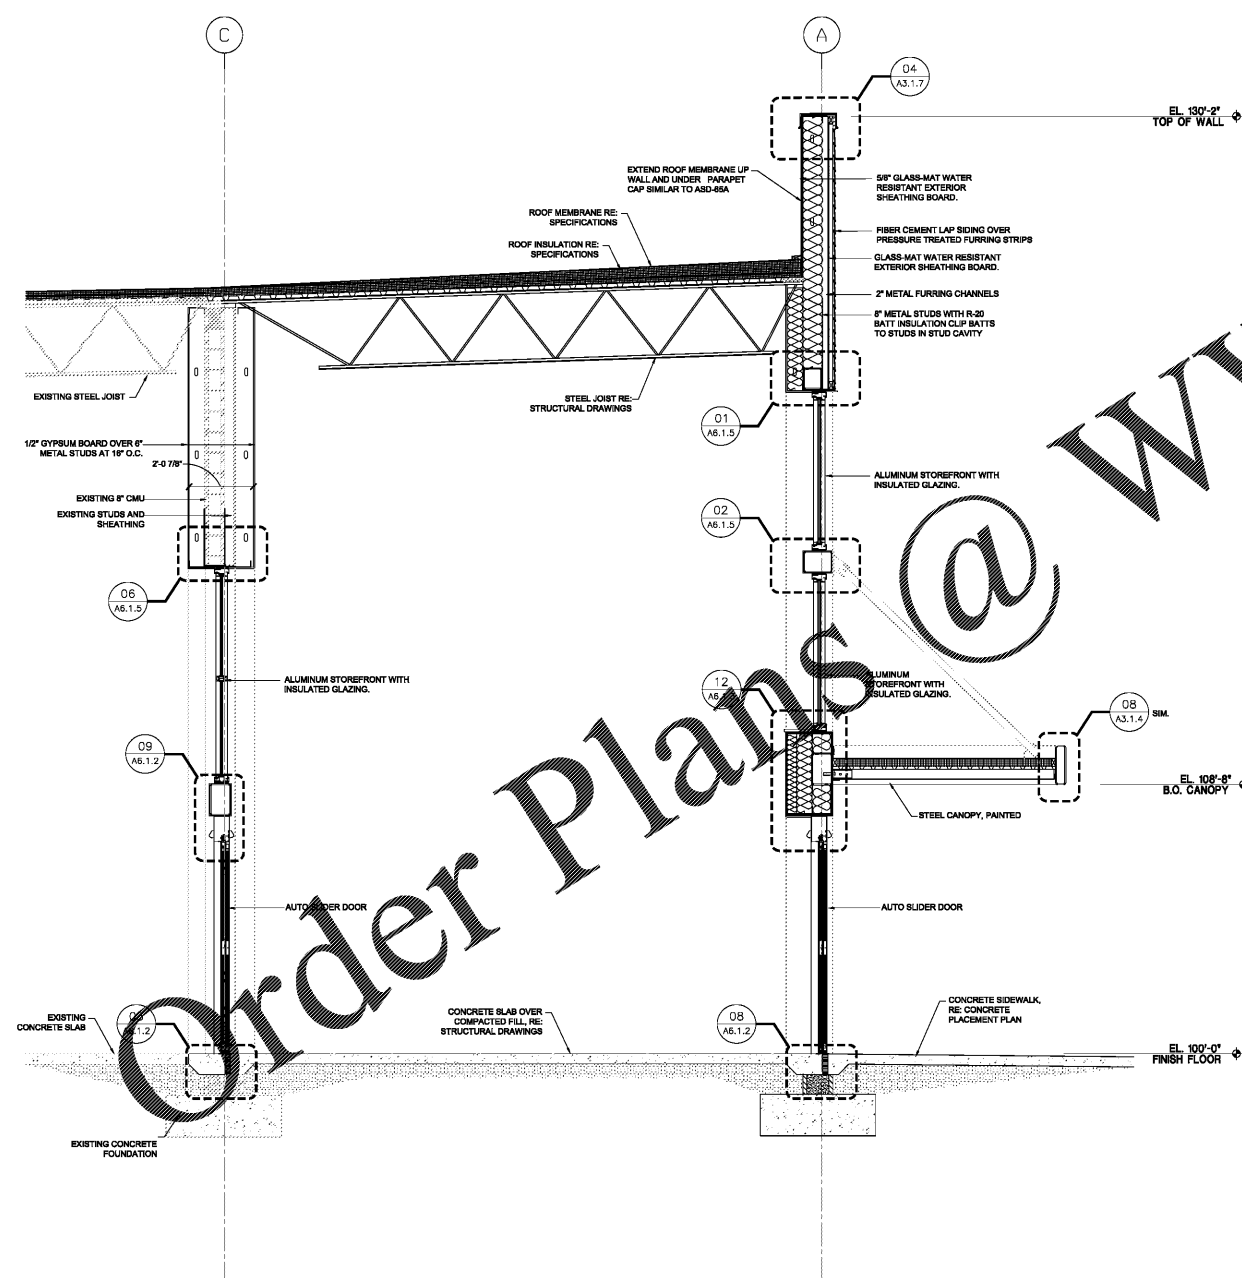

01 WALL SECTION  
SCALE: 1/2" = 1'-0"

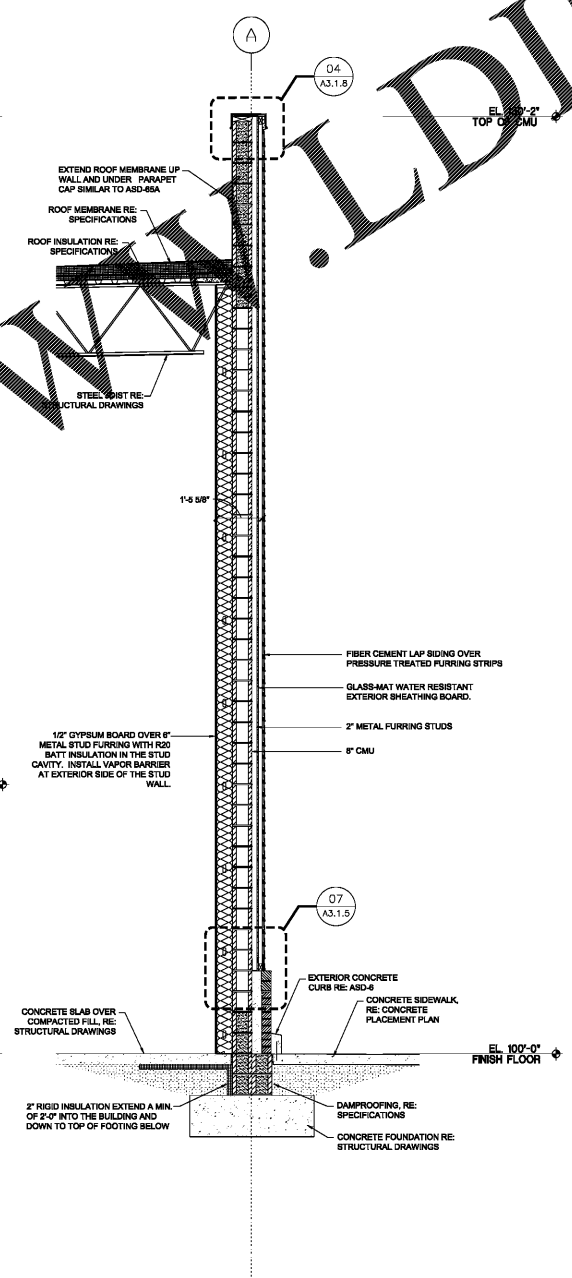

02 WALL SECTION  
SCALE: 1/2" = 1'-0"

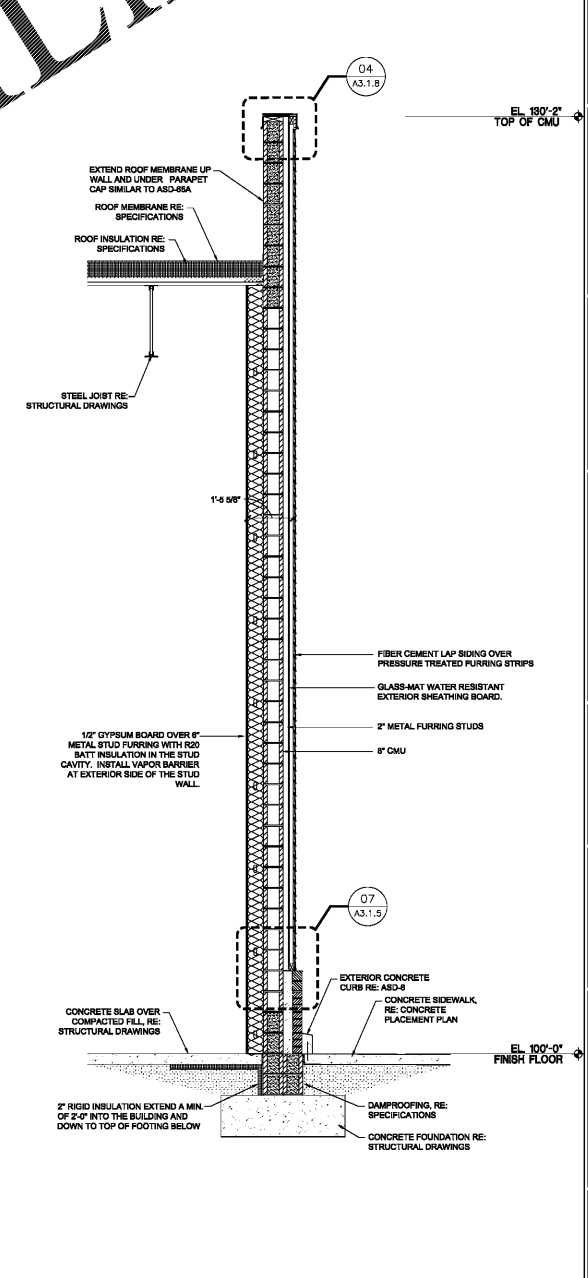

03 WALL SECTION  
SCALE: 1/2" = 1'-0"

Order Plans @ WWW.LDILine.com