



KROGER  
STORE #473

2013 UNIVERSITY  
AVENUE  
OXFORD, MISSISSIPPI  
38655

A DEVELOPMENT OF:  
THE KROGER COMPANY

**naos**  
Naos Design  
Group Of  
Mississippi,  
PLLC.

MARC BREETZ,  
ARCHITECT

645 Lakeland East Drive  
Suite 101  
Flowood, Mississippi 39232  
(p) 303.759.5777  
(f) 720.360.4281

ARCHITECT OF RECORD



**CDS**  
COMMERCIAL DESIGN SYSTEMS,  
INC.  
13225 SW GALEREAH DRIVE  
SHERWOOD, OREGON 97140  
503.885.7000 (P) 503.825.8002

INTERIOR DECOR



**Pickering**  
Firm, Inc.  
Architecture - Engineering  
Planning - Surveying  
6775 Lenox Center Court, Suite 300  
Memphis, TN 38115  
901.726.0818

ENGINEER OF RECORD:  
STRUCTURAL  
MECHANICAL  
ELECTRICAL  
CIVIL ENGINEER



**V-SOFT**  
INFRASTRUCTURE  
1800 CHESTER ROAD  
CHICKEN, OH 45216  
T: 513-870-3009

LOW VOLTAGE



**telgian**  
TELGIAN CORPORATION  
10230 SOUTH 50TH PLACE  
SUITE 100  
PHOENIX, AZ 85044  
T: (602) 836-4428  
HTTP://WWW.TELGIAN.COM  
FIRE PROTECTION

ISSUE LOG




NO.	REV.	DESCRIPTION	DATE
1	-	PERMIT SET	12/05/18
2	-	BID SET	03/21/19

JOB: SCALE:  
2018041 AS NOTED

SHEET NO.

**A3.1.9**  
WALL SECTIONS AND DETAILS

COPYRIGHT © 2018 NAOS DESIGN GROUP OF MISSISSIPPI, PLLC. THESE DRAWINGS OR PARTS THEREOF MAY NOT BE REPRODUCED OR TRANSMITTED IN ANY FORM OR BY ANY MEANS, ELECTRONIC OR MECHANICAL, WITHOUT PRIOR WRITTEN CONSENT FROM NAOS.

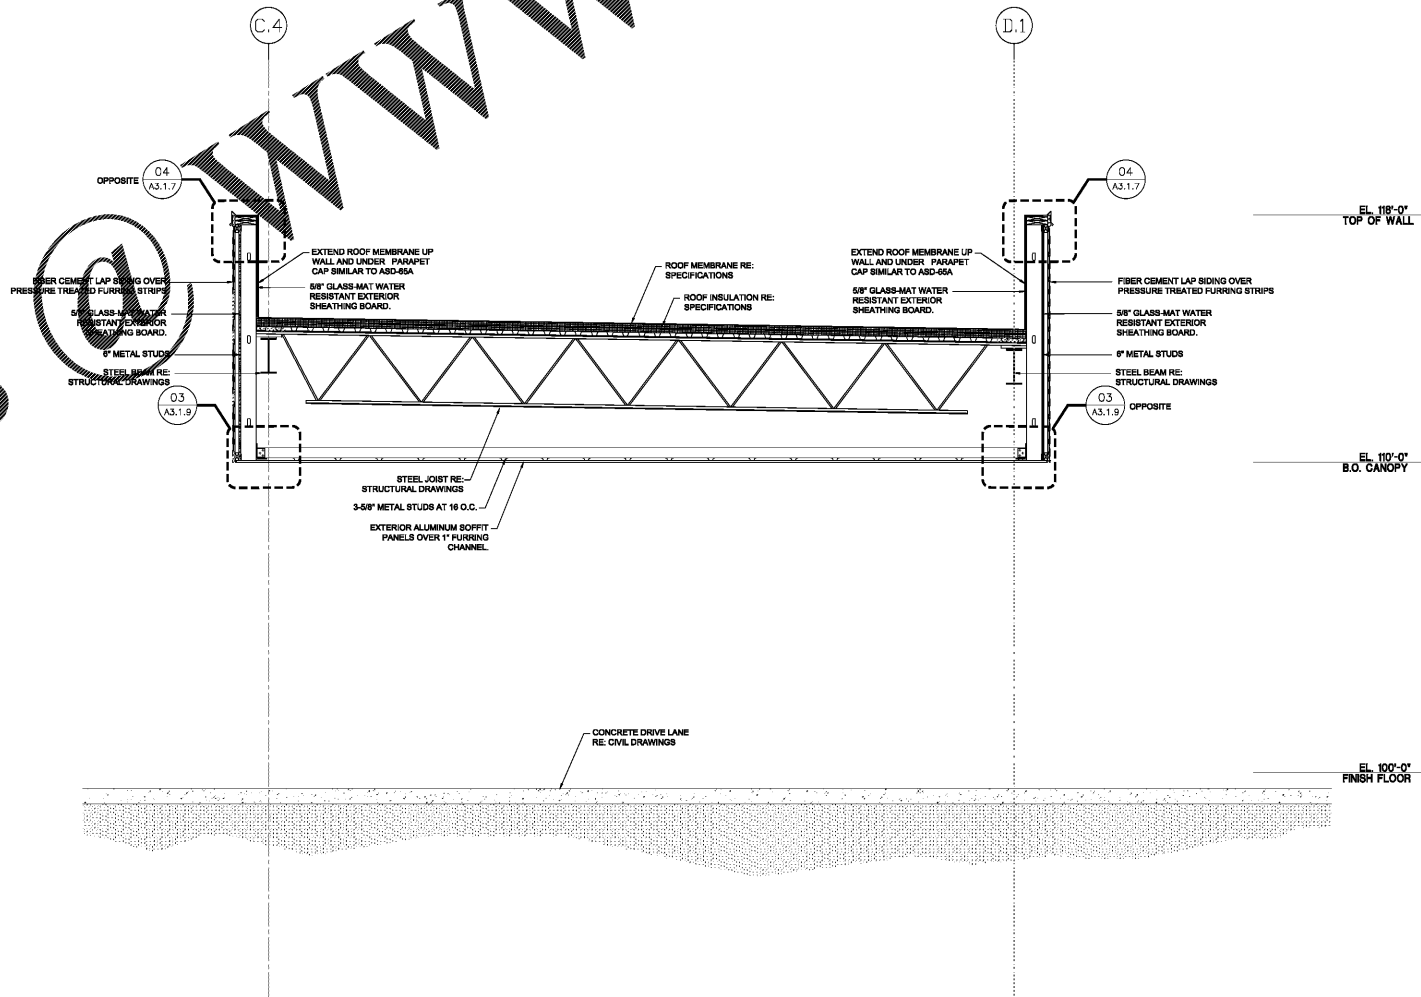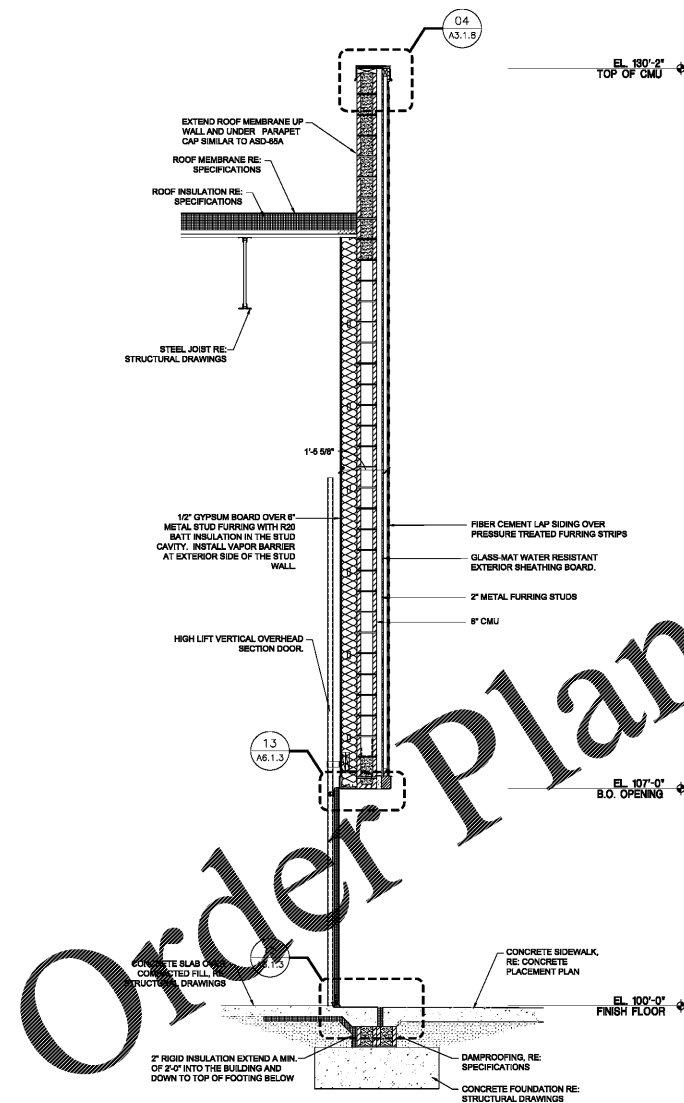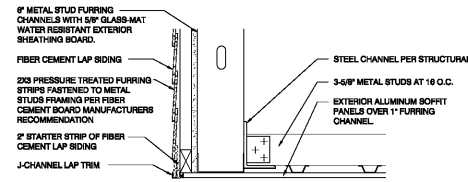

Order Plans

WWW.LDILine.com