

STEWART - REINDERBMA
ARCHITECTURE, PLLC
5450 E. High Street, Suite 200
Phoenix, Arizona 85054
P: 480.515.5123
www.sra360.com

Christian Brothers
Automotive
5650 Peachtree Industrial Boulevard
Norcross, GA 30071



12/18/2018
Date Signed

Revisions

2/26/18 - Prototype Update

11/26/18 - City Comments

Project No. 18-042

Drawn By:


Date: 12/18/18

Sheet Title:

EQUIPMENT
FLOOR PLAN

Drawing No.

A-2.2
LH9N-09-2018

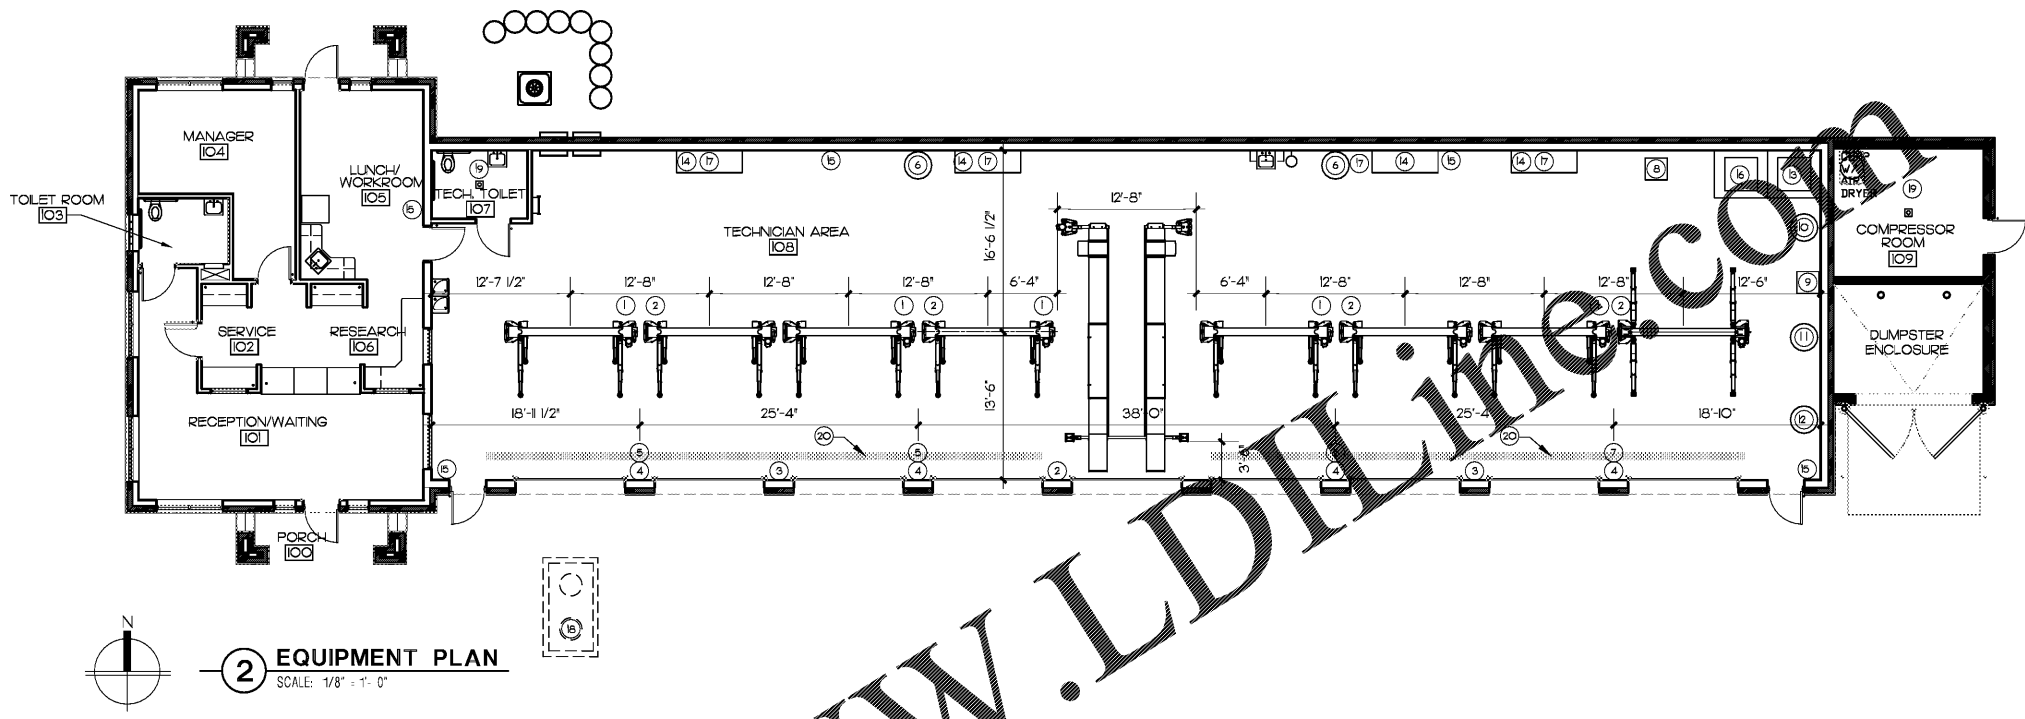

2 EQUIPMENT PLAN
SCALE: 1/8" = 1'-0"

EQUIPMENT SCHEDULE		
NO.	EQUIPMENT	NOTES
1	LIGHT REEL	MOUNT TO PASSENGERS SIDE OF LIFT BAYS 1, 2, 4, 7, 9, 8, 10
2	AIR REEL	MOUNT TO DRIVERS SIDE OF LIFT BAYS 2, 5, 6, 10 MOUNT TO WALL BETWEEN BAY 2 & 3 AND 9 & 10 • 96" A.F.F.
3	WATER REEL	MOUNT TO WALL BETWEEN BAYS 3 & 4, 7 & 8 B.O. REEL • 60" A.F.F.
4	LIFT ADAPTERS	MOUNT TO WALL BETWEEN BAYS 1 & 2, 4 & 5, 6 & 7, 8 & 9 & 10
5	EXHAUST HOSE REEL	MOUNT TO WALL BETWEEN BAYS 1 & 2, 4 & 5, 6 & 7, 8 & 9 • 72" A.F.F.
6	OIL DISPENSERS	72" A.F.F. TO BOTTOM OF BASE
7	SPROUT COMPRESSOR	MOUNT TO WALL BETWEEN BAY 10 & END WALL • 26.5" A.F.F.
8	BENCH/GRINDER STAND	30" FROM BRAKE LATHE
9	BRAKE LATHE	
10	PARTS WASHER	POSITION ON SHOP END WALL, 12' FROM FRONT BAY WALL
11	TIRE MACHINE	POSITION ON SHOP END WALL, 14' FROM BACK BAY WALL
12	TIRE BALANCER	POSITION ON SHOP END WALL, 9'-6" FROM BACK BAY WALL
13	NEW OIL CONTAINER	POSITION IN CORNER, SHOP END WALL AND FRONT DOOR WALL
14	WORK BENCH	
15	FIRE EXTINGUISHER	SEE SHEET A-2
16	TRIPLE RHINO TANK	POSITION ON SHOP END WALL, NEXT TO NEW OIL CONTAINER
17	WALL MOUNTED FAN	REF: M & E SHEETS FOR MORE INFO
18	GREASE SEPARATOR	
19	FLOOR DRAIN	
20	TRENCH DRAIN	

1 EQUIPMENT SCHEDULE
NO SCALE

Order Plans @

WWW.LDILLING.COM