




NO.	DATE	DESCRIPTION


WALL SECTIONS

DATE: 03-20-2019
 DRAWN BY: EDO/AM
 CHECK BY: RML
 JOB NO.: 19-010
 SHEET:

A3.1

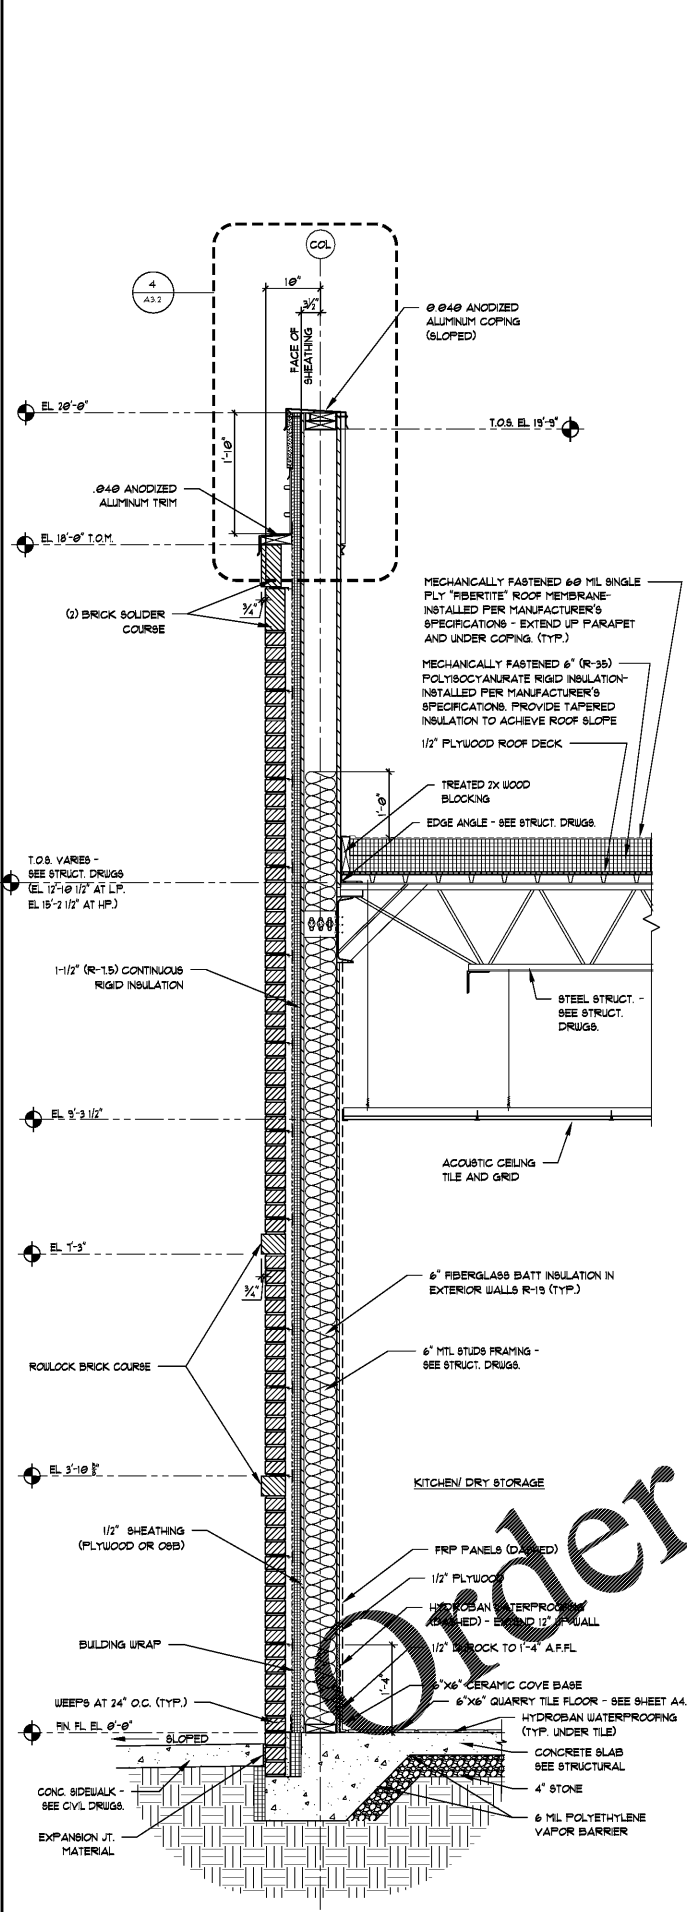


1 WALL SECTION
 A3.1 SCALE: 3/4"=1'-0"

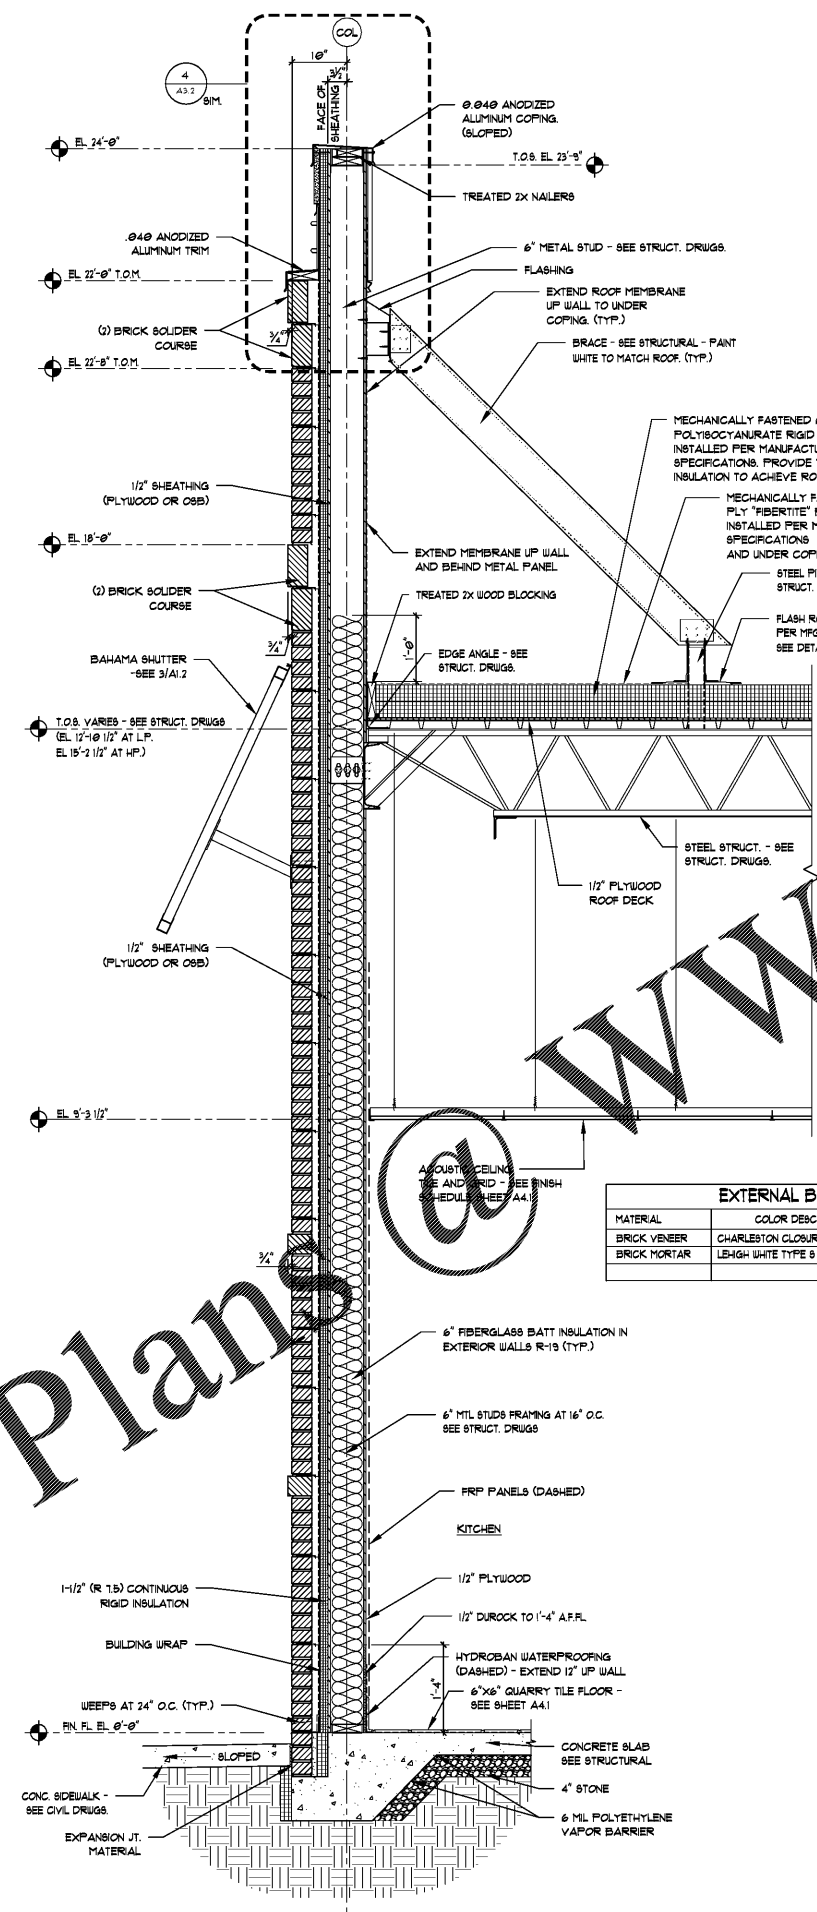

2 WALL SECTION
 A3.1 SCALE: 3/4"=1'-0"

EXTERNAL BLDG FINISH SCHEDULE

MATERIAL	COLOR DESCRIPTION	MANUFACTURER	CONTACT
BRICK VENEER	CHARLESTON CLOSURE	STATEVILLE BRICK	SCOTT STONE
BRICK MORTAR	LEHIGH WHITE TYPE S	LEHIGH	RANDY CLAYTON
			336-916-4934

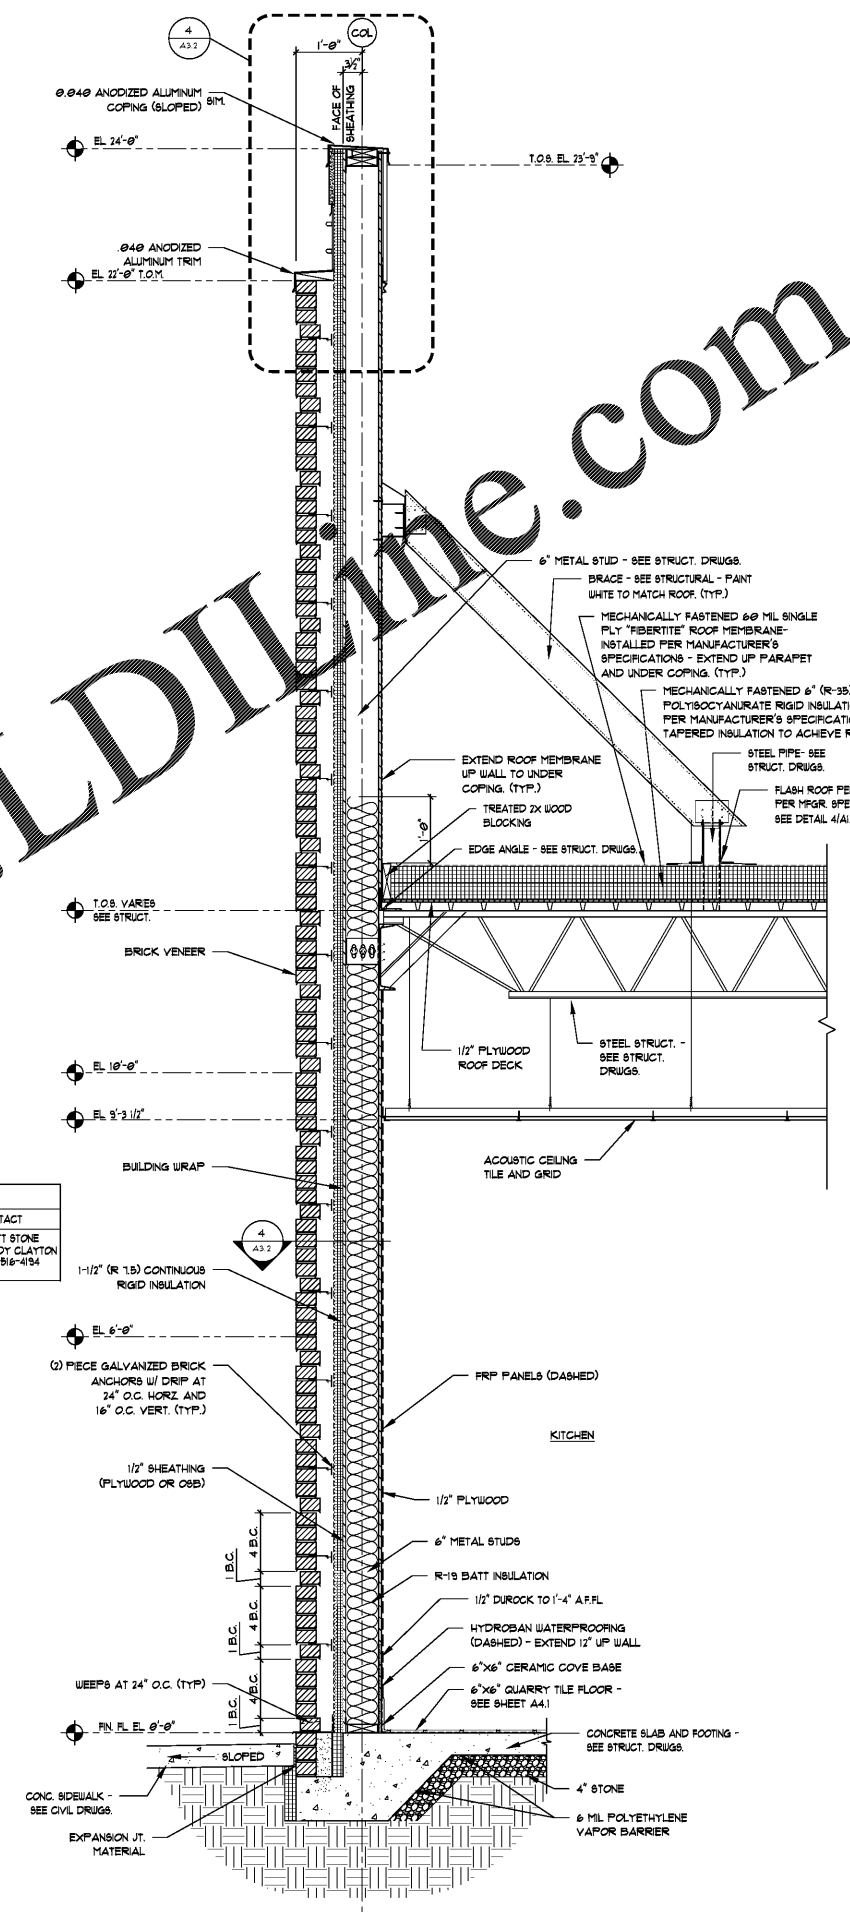

3 WALL SECTION @ BRICK QUIONS
 A3.1 SCALE: 3/4"=1'-0"

Order Plans

WWW.LINDSEYARCHITECTURE.COM