




1 TYP. INSIDE CORNER DTL  
A4.1 SCALE: 1 1/2"=1'-0"

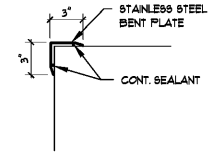


2 TYP. OUTSIDE CORNER DTL  
A4.1 SCALE: 1 1/2"=1'-0"

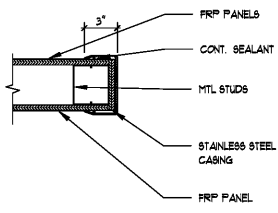


3 TYP. WALL END DTL  
A4.1 SCALE: 1 1/2"=1'-0"

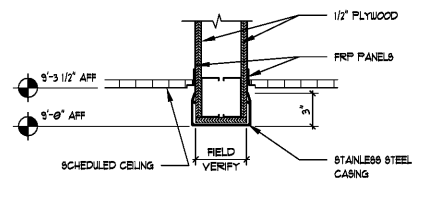


4 TYP. WALL END DTL  
A4.1 SCALE: 1 1/2"=1'-0"

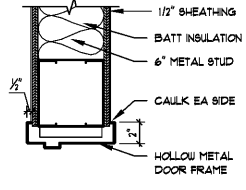


5 HEAD DETAIL  
A4.1 SCALE: 1 1/2"=1'-0"

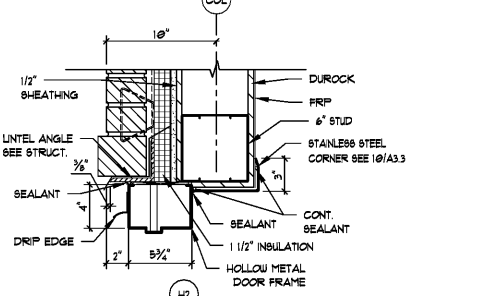


6 JAMB DETAIL  
A4.1 SCALE: 1 1/2"=1'-0"

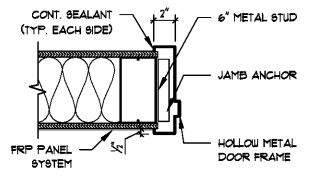


7 SILL DETAIL  
A4.1 SCALE: 1 1/2"=1'-0"

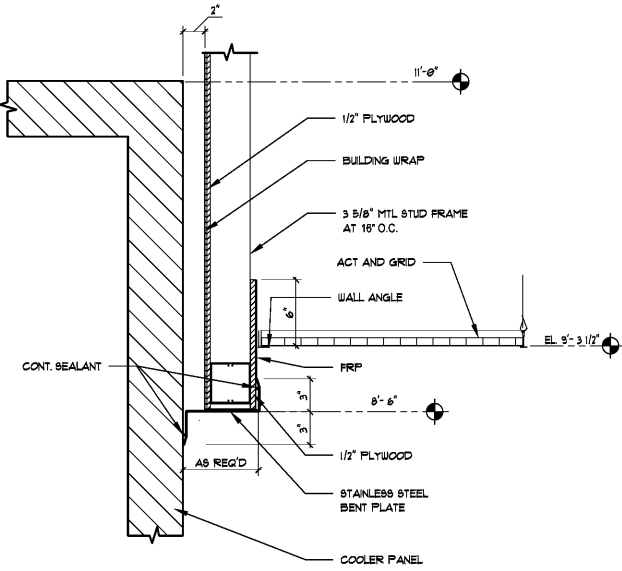


9 CORNICE AND COPING DTL  
A4.1 SCALE: 1 1/2"=1'-0"

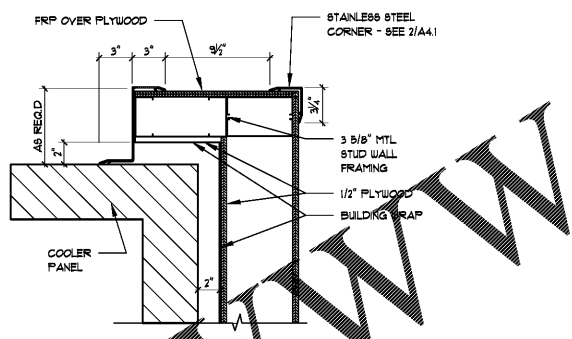


10 CORNICE AND COPING DTL  
A4.1 SCALE: 1 1/2"=1'-0"

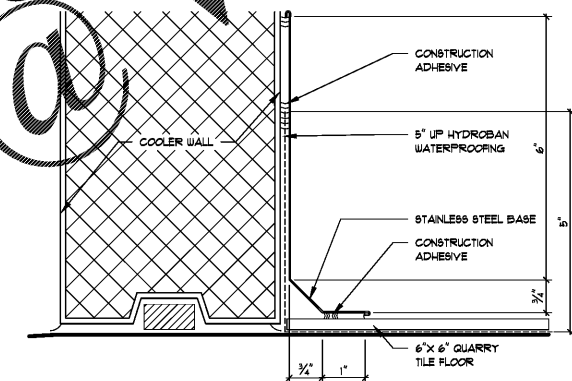

11 9.5 COVE BASE DETAIL  
A4.1 SCALE: 6"=1'-0"

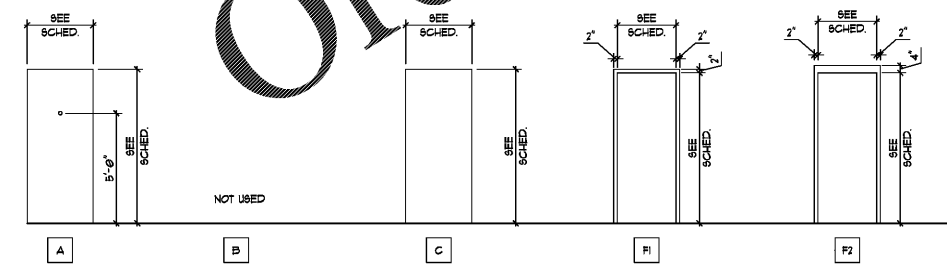

8 DOOR & FRAME ELEVATIONS  
A4.1 1/4" = 1'-0"

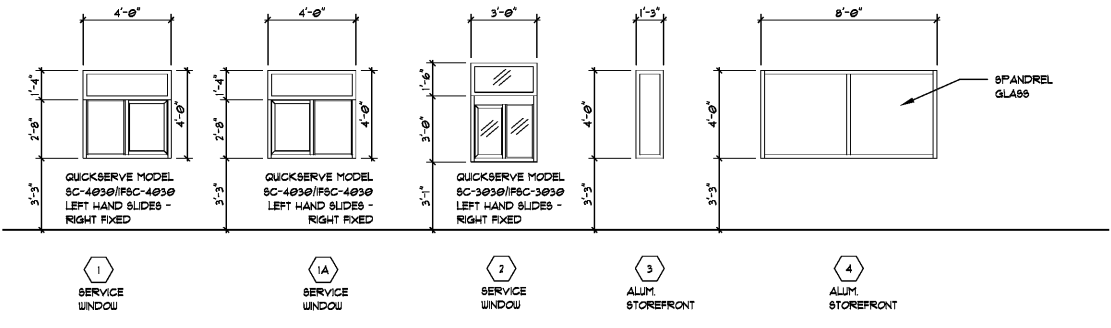

12 WINDOW ELEVATIONS  
A4.1 1/4" = 1'-0"

ROOM NO.	ROOM NAME	FLOOR	BASE	WALLS				CEILING	CEILING HT.	REMARKS	ROOM NO.
				NORTH	SOUTH	EAST	WEST				
101	BEVY AREA	QUARRY TILE 2	QUARRY TILE 2	GT/FRP	GT/FRP	FRP	--	2X4 VINYL ROCK	9'-4"	--	101
102	KITCHEN	QUARRY TILE 2	QUARRY TILE 2	FRP	FRP	FRP	FRP	2X4 VINYL ROCK	9'-3 1/2"	--	102
103	MESH	QUARRY TILE 2	QUARRY TILE 2	FRP	FRP	FRP	FRP	2X4 VINYL ROCK	9'-3 1/2"	--	103
104	CAN WASH	QUARRY TILE 3	QUARRY TILE 3	GT/FRP	FRP	GT/FRP	GT/FRP	2X4 VINYL ROCK	9'-3 1/2"	--	104
105	UNSEX TOILET	QUARRY TILE 2	QUARRY TILE 2	FRP	FRP	FRP	FRP	2X4 VINYL ROCK	9'-3 1/2"	--	105
106	DRY STORAGE	QUARRY TILE 2	QUARRY TILE 2	FRP	FRP	FRP	FRP	2X4 VINYL ROCK	9'-3 1/2"	--	106
107	FREEZER	QUARRY TILE 2	QUARRY TILE 2	COOLER PANEL	COOLER PANEL	COOLER PANEL	COOLER PANEL	COOLER PANEL	10'-1"	INSULATED CONC. SLAB	107
108	COOLER	QUARRY TILE 2	QUARRY TILE 2	COOLER PANEL	COOLER PANEL	COOLER PANEL	COOLER PANEL	COOLER PANEL	10'-1"	INSULATED CONC. SLAB	108

QUARRY TILE  
1. 12"x12" TERRA ANTICA TILE AND BASE  
2. 6"x6" RED ABRASIVE QUARRY TILE WITH COVE BASE, EPOXY GROUT IN ALL KITCHEN AREAS  
- LATCRETE SPECTRALOCK 2000 MIGHT BLACK, BULLNOSE TILE AROUND DRAINS  
3. 6"x6" RED QUARRY TILE WITH COVE BASE (CAN WASH AREA)

NOTES:  
- FINISHES LISTED IN LEGEND AT THE RIGHT ARE COOK OUT'S PROTOTYPICAL FINISHES - ALL FINISHES NOTED MAY NOT BE USED FOR THIS PROJECT. CONTRACTOR TO VERIFY FINISHES WITH COOKOUT REPRESENTATIVE.  
- ALL INTERIOR WALL AND CEILING FINISHES ARE CLASS B AND MEET THE REQUIREMENTS FOR GROUP A-1 PER TABLE 603.5 (FRP MATERIAL IS KEKULITE FIRE-X GLASSBORO)  
- ALL FLOOR WALKING SURFACES, INCLUDING TILE, ARE TO BE SLIP-RESISTANT TO COMPLY WITH 2009 VBC SECTION 1003.4.  
- WATERPROOF ALL FLOOR AND WALL CORNERS IN KITCHEN, DRY STORAGE, COOLER AND FREEZER WITH HYDROBAN AND FABRIC. EXTEND UP WALL 1' (107)  
- CONTACT DALLIE FOR FRIGS OR QUARRY TILE  
- DOOR FRAMES TO BE PAINTED BATTLESHIP GRAY

DOOR NO.	DOOR SIZE	FRAME	DOOR	DETAILS				HARDWARE	REMARKS	
				HT	W	HEAD	JAMB			
102	3'-6" x 7'-0"	1 3/4" HM	F2	HM	A	H2	J2	BI	HW-4	--
105	3'-0" x 7'-0"	1 3/4" HM	F1	HM	C	H1	J1	BI	HW-3	--
106	3'-0" x 7'-0"	1 3/4" HM	F2	HM	A	H2	J2	BI	HW-1	--
107	3'-0" x 7'-0"	1 3/4" HM	INSUL	--	--	--	--	--	--	FURNISHED BY COOLER SUPPLIER
108	3'-0" x 7'-0"	1 3/4" HM	INSUL	--	--	--	--	--	--	FURNISHED BY COOLER SUPPLIER

NOTES:  
1. ALL DOORS TO HAVE SILENCERS  
2. DOORS TO BE KEYPED BY OWNER  
3. DOOR FRAMES TO HAVE (S) ATTACHMENT CLIPS ON EACH SIDE AND (U) CLIPS AT THE TOP FOR CONNECTION TO WALLS.  
4. ALL LOCKS AND LATCHES TO MEET REQUIREMENTS OF BUILDING CODE CHAPTER 16-VOLUME 1 FOR EGRESS DOORS  
5. ALL DOORS TO RECEIVE WALL STOP IVES U8406/409CV U832D OR FLOOR STOP IVES F8436 U826D.

H.W. # BACK EXTERIOR FROM DRY STORAGE / KITCHEN 47' X 84' X 1 3/4" H.M. DOOR X H.M. FRAME			
1	CONTINUOUS HINGE	ASH A210HD093	CLEAR
1	EXIST DEVICE	VON DUPRIN 1950 U826 LHR #09 LEVEL 47' X 84' DOOR	U826
1	SURFACE CLOSER	FALCON SC BI STD FC DS 609	609
2	KICK PLATE	IVES 8400 CUSTOM U826D 30' X 40'	U826D
1	THRESHOLD	NGP 808V-42'	U832D
1	WEATHER STRIPPING	NGP 182VA-12' X 84'	A
1	GASKETING	NGP 192NA-42'	USA
3	DOOR SILENCER	IVES 8R64 GRV	U8GRV
2	DOOR SCOPES	DS1000MG	U8GRV

H.W. # WALK UP DOOR 36' X 84' X 1 3/4" H.M. DOOR X H.M. FRAME			
1	CONTINUOUS HINGE	ASH A210HD093	CLEAR
1	DEAD LOCK	SCHLAGE N070P7X-ATH X 626	U826D/U828
1	SURFACE CLOSER	FALCON SC BI DS	609
2	KICK PLATE	IVES 8400 CUSTOM U832D 30' X 34'	U832D
1	WEATHER STRIP	182VA 36' X 84'	U832D
1	THRESHOLD	858V 36'	U832D
1	SLEEP	192NA 36'	U832D
3	DOOR SILENCER	IVES 8R64 GRV	U8GRV


H.W. # UNSEX ROOM 34' X 84' X 1 3/4" H.M. DOOR X H.M. FRAME			
1	CONTINUOUS HINGE	ASH A210HD093	CLEAR
1	SURFACE CLOSER	FALCON SC BI STD FC RW/FA609	609
2	KICK PLATE	IVES 8400 CUSTOM U832D 17' X 34'	U832D
1	PUSH-PULL	BURNS 54 X 13 X 32D	U832D
1	WALL DR STOP	IVES 406/407CCV U832D	U832D
1	LOOK/INDICATOR	SCHLAGE B57	626
3	DOOR SILENCER	IVES 8R64 GRV	U8GRV

H.W. # SIDE EXT DOOR 47' X 84' X 1 3/4" H.M. DOOR X H.M. FRAME			
1	CONTINUOUS HINGE	ASH A210HD093	CLEAR
1	SURFACE CLOSER	FALCON SC BI STD FC DS 609	609
2	KICK PLATE	IVES 8400 CUSTOM U832D 30' X 40'	U832D
1	THRESHOLD	NGP 808V-42'	U832D
1	WEATHER STRIPPING	NGP 182VA 31' X 84'	U826D
1	PANIC DEVICE	99L X 4'	U826D
1	SLEEP	192NA 47'	U826D
2	DOOR SCOPES	DS1000MG	U8GRV
3	DOOR SILENCER	IVES 8R64 GRV	U8GRV

Order Plans

WWW.LINDSEYARCH.COM

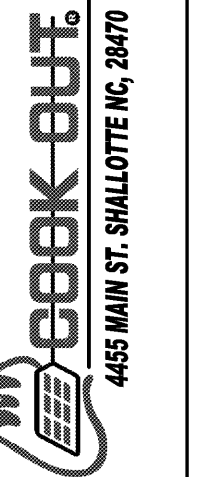

HK	DATE	DESCRIPTION

FINISH SCHEDULE & DOOR SCHEDULE

DATE: 03-20-2019  
DRAWN BY: EDO/AM  
CHECK BY: ---  
JOB NO.: 19-010  
SHEET:

A4.1