


1 FRONT ELEVATION
A-3 SCALE: 1/4" = 1'-0"

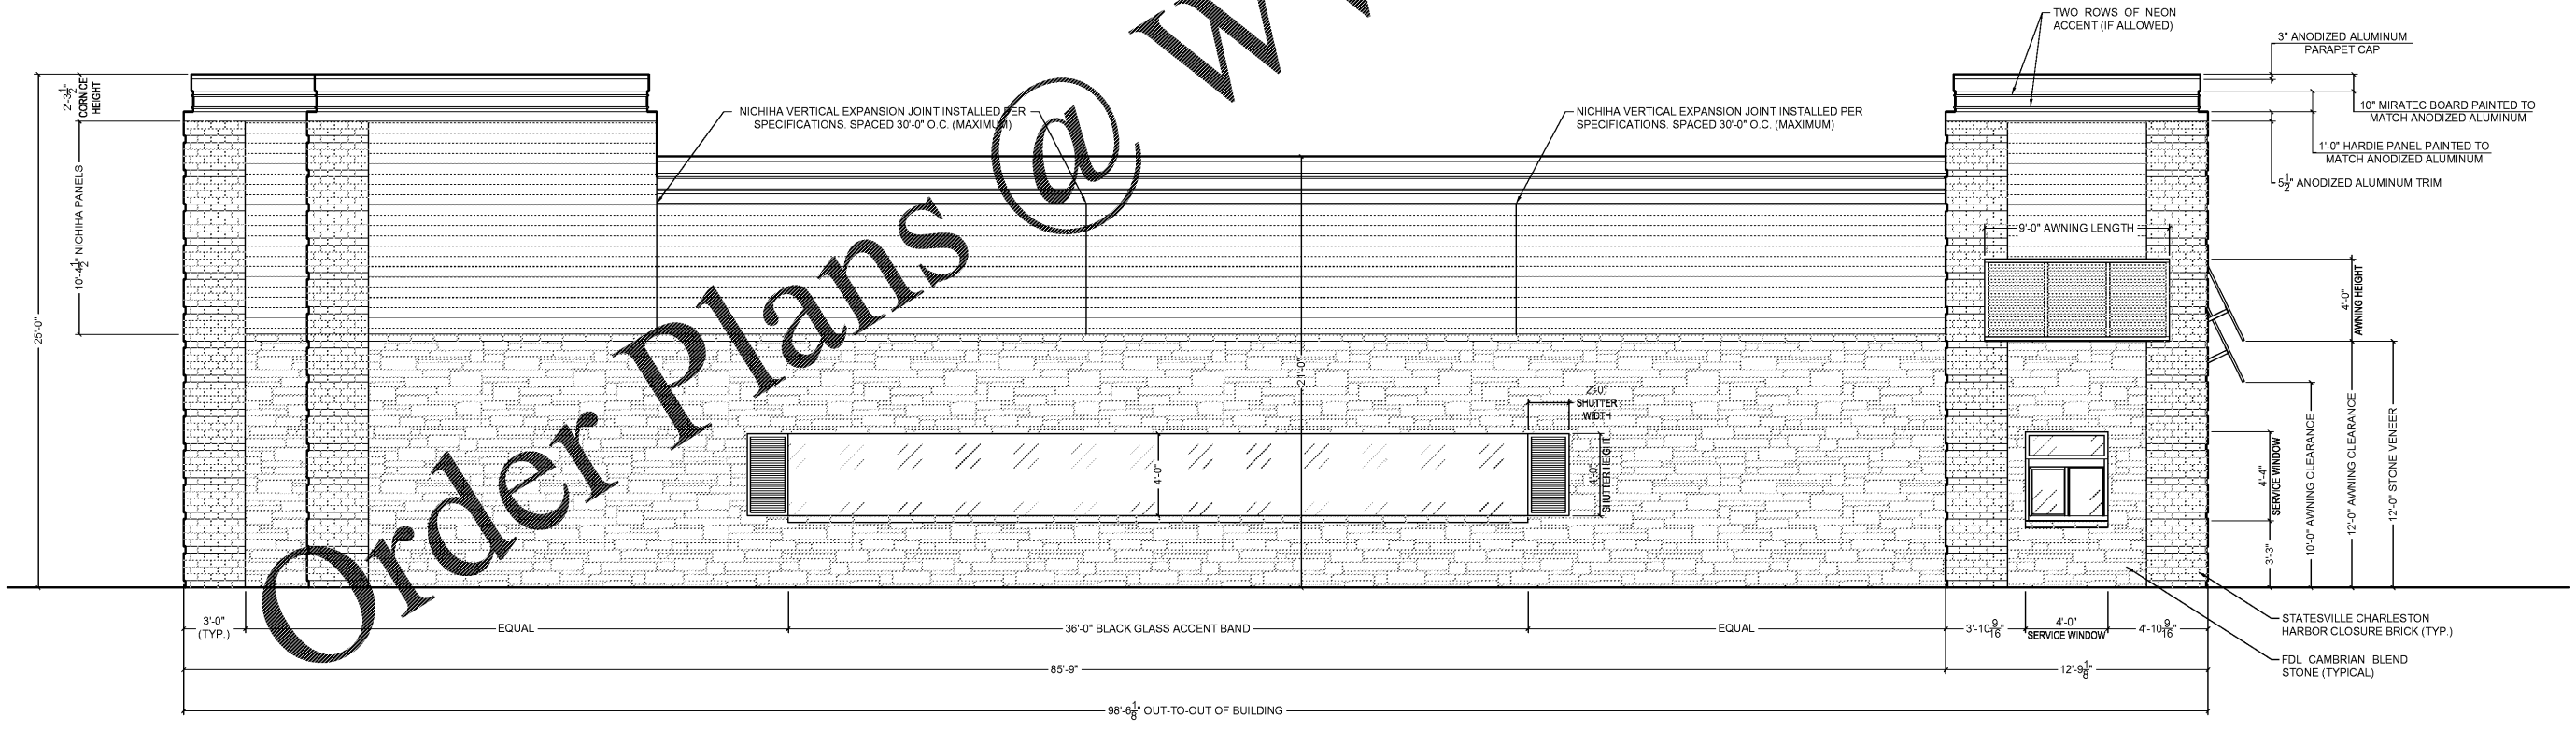


2 REAR ELEVATION
A-3 SCALE: 1/4" = 1'-0"

MASONRY/STONE VENEER SPECIFICATIONS:

BRICK VENEER MFG:	SCOTT STONE, INC.
BRICK COLOR:	STATESVILLE CHARLESTON HARBOR CLOSURE BRICK
MORTAR COLOR:	LEHIGH WHITE (TYPE S)
STONE VENEER MFG:	SCOTT STONE, INC.
STONE COLOR:	FDL CAMBRIAN BLEND (80/20) NTV
MORTAR COLOR:	BRIXMENT (TYPE S)
WATERTABLE/SILL:	TN BLUE/GRAY

BRIAN LATHROP, ARCHITECT
 Healthcare Architecture Planning Project Analysis Interiors
 6270 Black Rock Court Cumming, GA 30041 (770)993-7300
 This drawing and all parts of it are the property of Brian Lathrop, Architect. Prints are to be returned upon completion. Brian Lathrop, Architect reserves the right to modify and/or delete any portion of this drawing without notice.

REV. NO.	DATE	DESCRIPTION

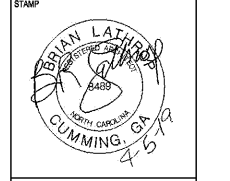

COMMERCIAL SITE DESIGN, PLLC
 6312 Crendell Road Raleigh, NC 27615 (919) 848-9121

SUMMEY ENGINEERING ASSOC., PLLC
 P.O. Box 968 Ashboro, NC 27204 (336) 328-0902

MECHANICAL, ELECTRICAL, & PLUMBING ENGINEERING
 SUMMEY ENGINEERING ASSOC., PLLC
 P.O. Box 968 Ashboro, NC 27204 (336) 328-0902

BUILDING PLANS FOR
COOK-OUT RESTAURANTS
 4145 S. MEMORIAL DRIVE
 PITT COUNTY - WINTERVILLE TOWNSHIP - NORTH CAROLINA

KEY PLAN

JOB NO. E-5450
 DRAWN WBA
 CHECKED BRL
 DATE 02.15.2019

TITLE
 EXTERIOR ELEVATIONS

SHEET NO. **A-3**