



1 RIGHT ELEVATION
A-4 SCALE: 1/4" = 1'-0"

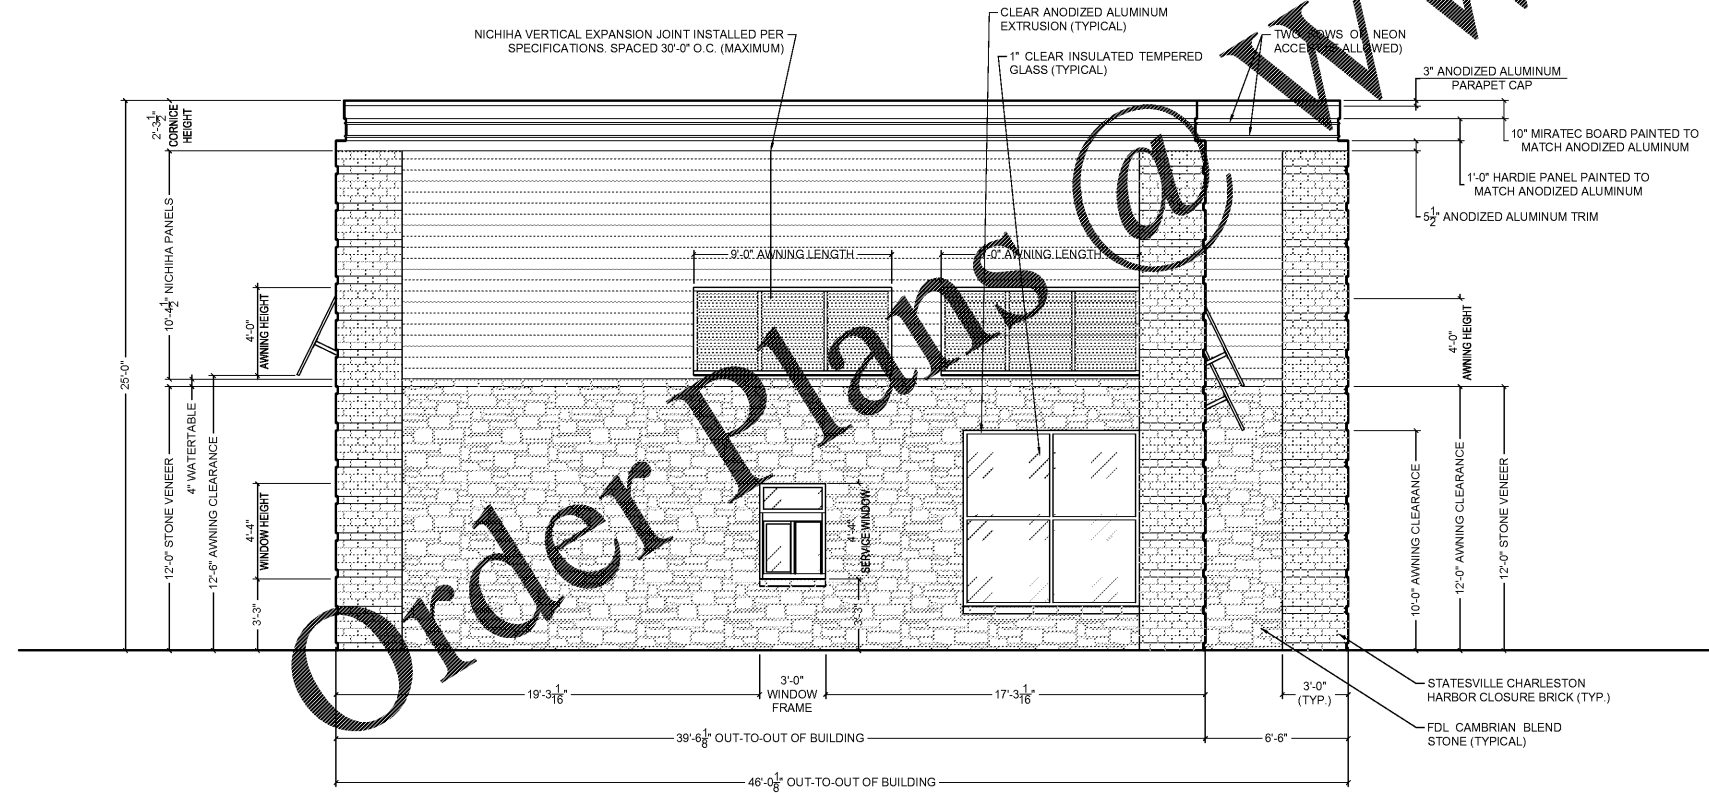


2 LEFT ELEVATION
A-4 SCALE: 1/4" = 1'-0"

MASONRY/STONE VENEER SPECIFICATIONS:

BRICK VENEER MFG:	SCOTT STONE, INC.
BRICK COLOR:	STATESVILLE CHARLESTON HARBOR CLOSURE BRICK
MORTAR COLOR:	LEHIGH WHITE (TYPE S)
STONE VENEER MFG:	SCOTT STONE, INC.
STONE COLOR:	FDL CAMBRIAN BLEND (80/20) NTV
MORTAR COLOR:	BRIXMENT (TYPE S)
WATERTABLE/SILL:	TN BLUE/GRAY

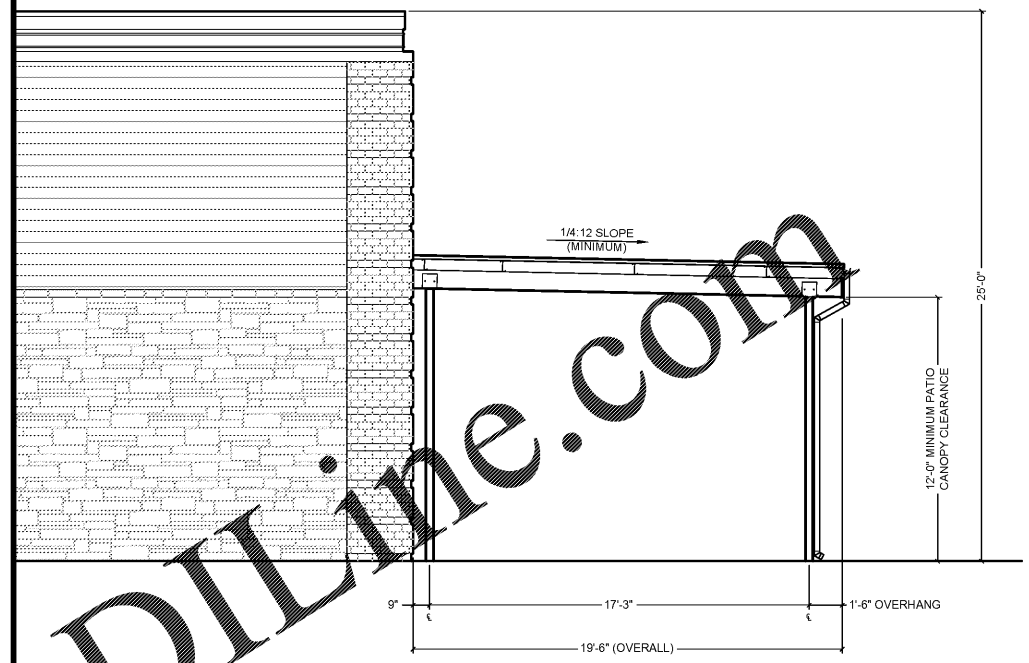


3 (OPTIONAL) PATIO CANOPY
A-4 SCALE: 1/4" = 1'-0"

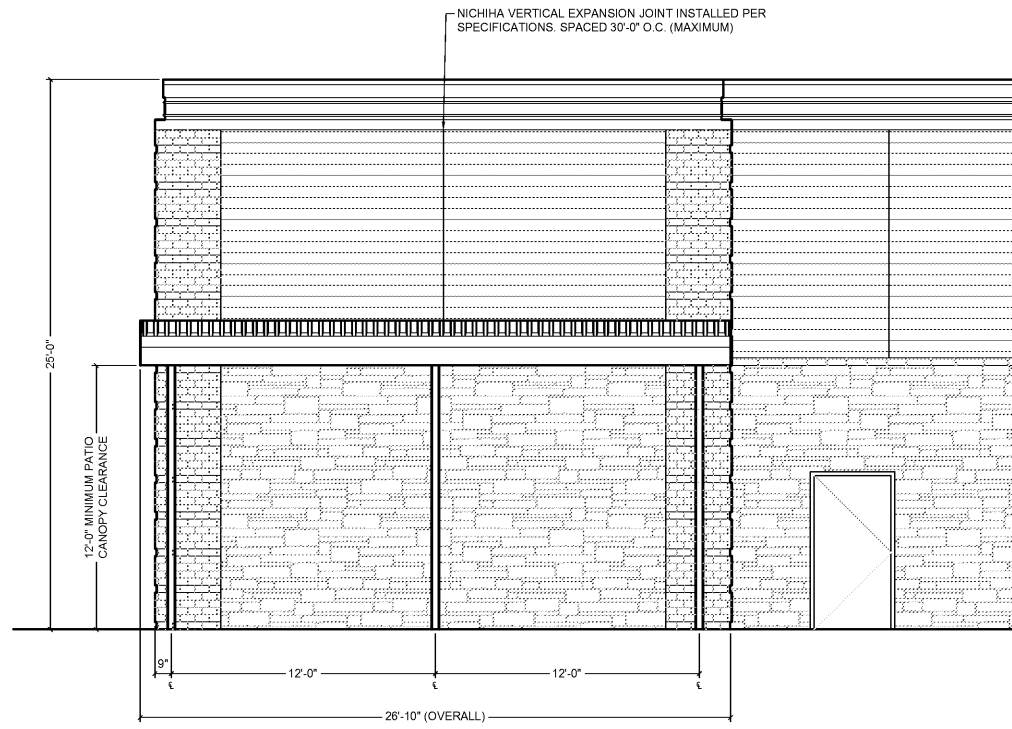

4 (OPTIONAL) PATIO CANOPY
(RIGHT) SIDE ELEVATION
A-4 SCALE: 1/4" = 1'-0"

BRIAN LATHROP, ARCHITECT
Healthcare Architecture Planning Project Analysis Interiors
6270 Black Rock Court Cumming, GA 30041 (770)993-7300
This drawing and all parts of it are the property of Brian Lathrop, Architect. Prints are to be returned upon completion. Brian Lathrop, Architect reserves the right to alter the drawings without notice without incurring the copyright thereon.

REV. NO.	DATE	DESCRIPTION

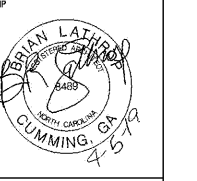

COMMERCIAL SITE DESIGN, PLLC
632C Oredoor Road
Raleigh, NC 27615 (919) 848-8121

SUMMEY ENGINEERING ASSOC., PLLC
P.O. Box 968
Asheboro, NC 27204 (336) 328-0902

METROPOLIS ENGINEERING ASSOCIATES, PLLC
P.O. Box 968
Asheboro, NC 27204 (336) 328-0902

BUILDING PLANS FOR
COOK-OUT RESTAURANTS
4145 S. MEMORIAL DRIVE
PITT COUNTY - WINTERVILLE TOWNSHIP - NORTH CAROLINA

KEY PLAN

JOB NO. E-5450
DRAWN WBA
CHECKED BRL
DATE 02.15.2019
TITLE EXTERIOR ELEVATIONS
SHEET NO. **A-4**